


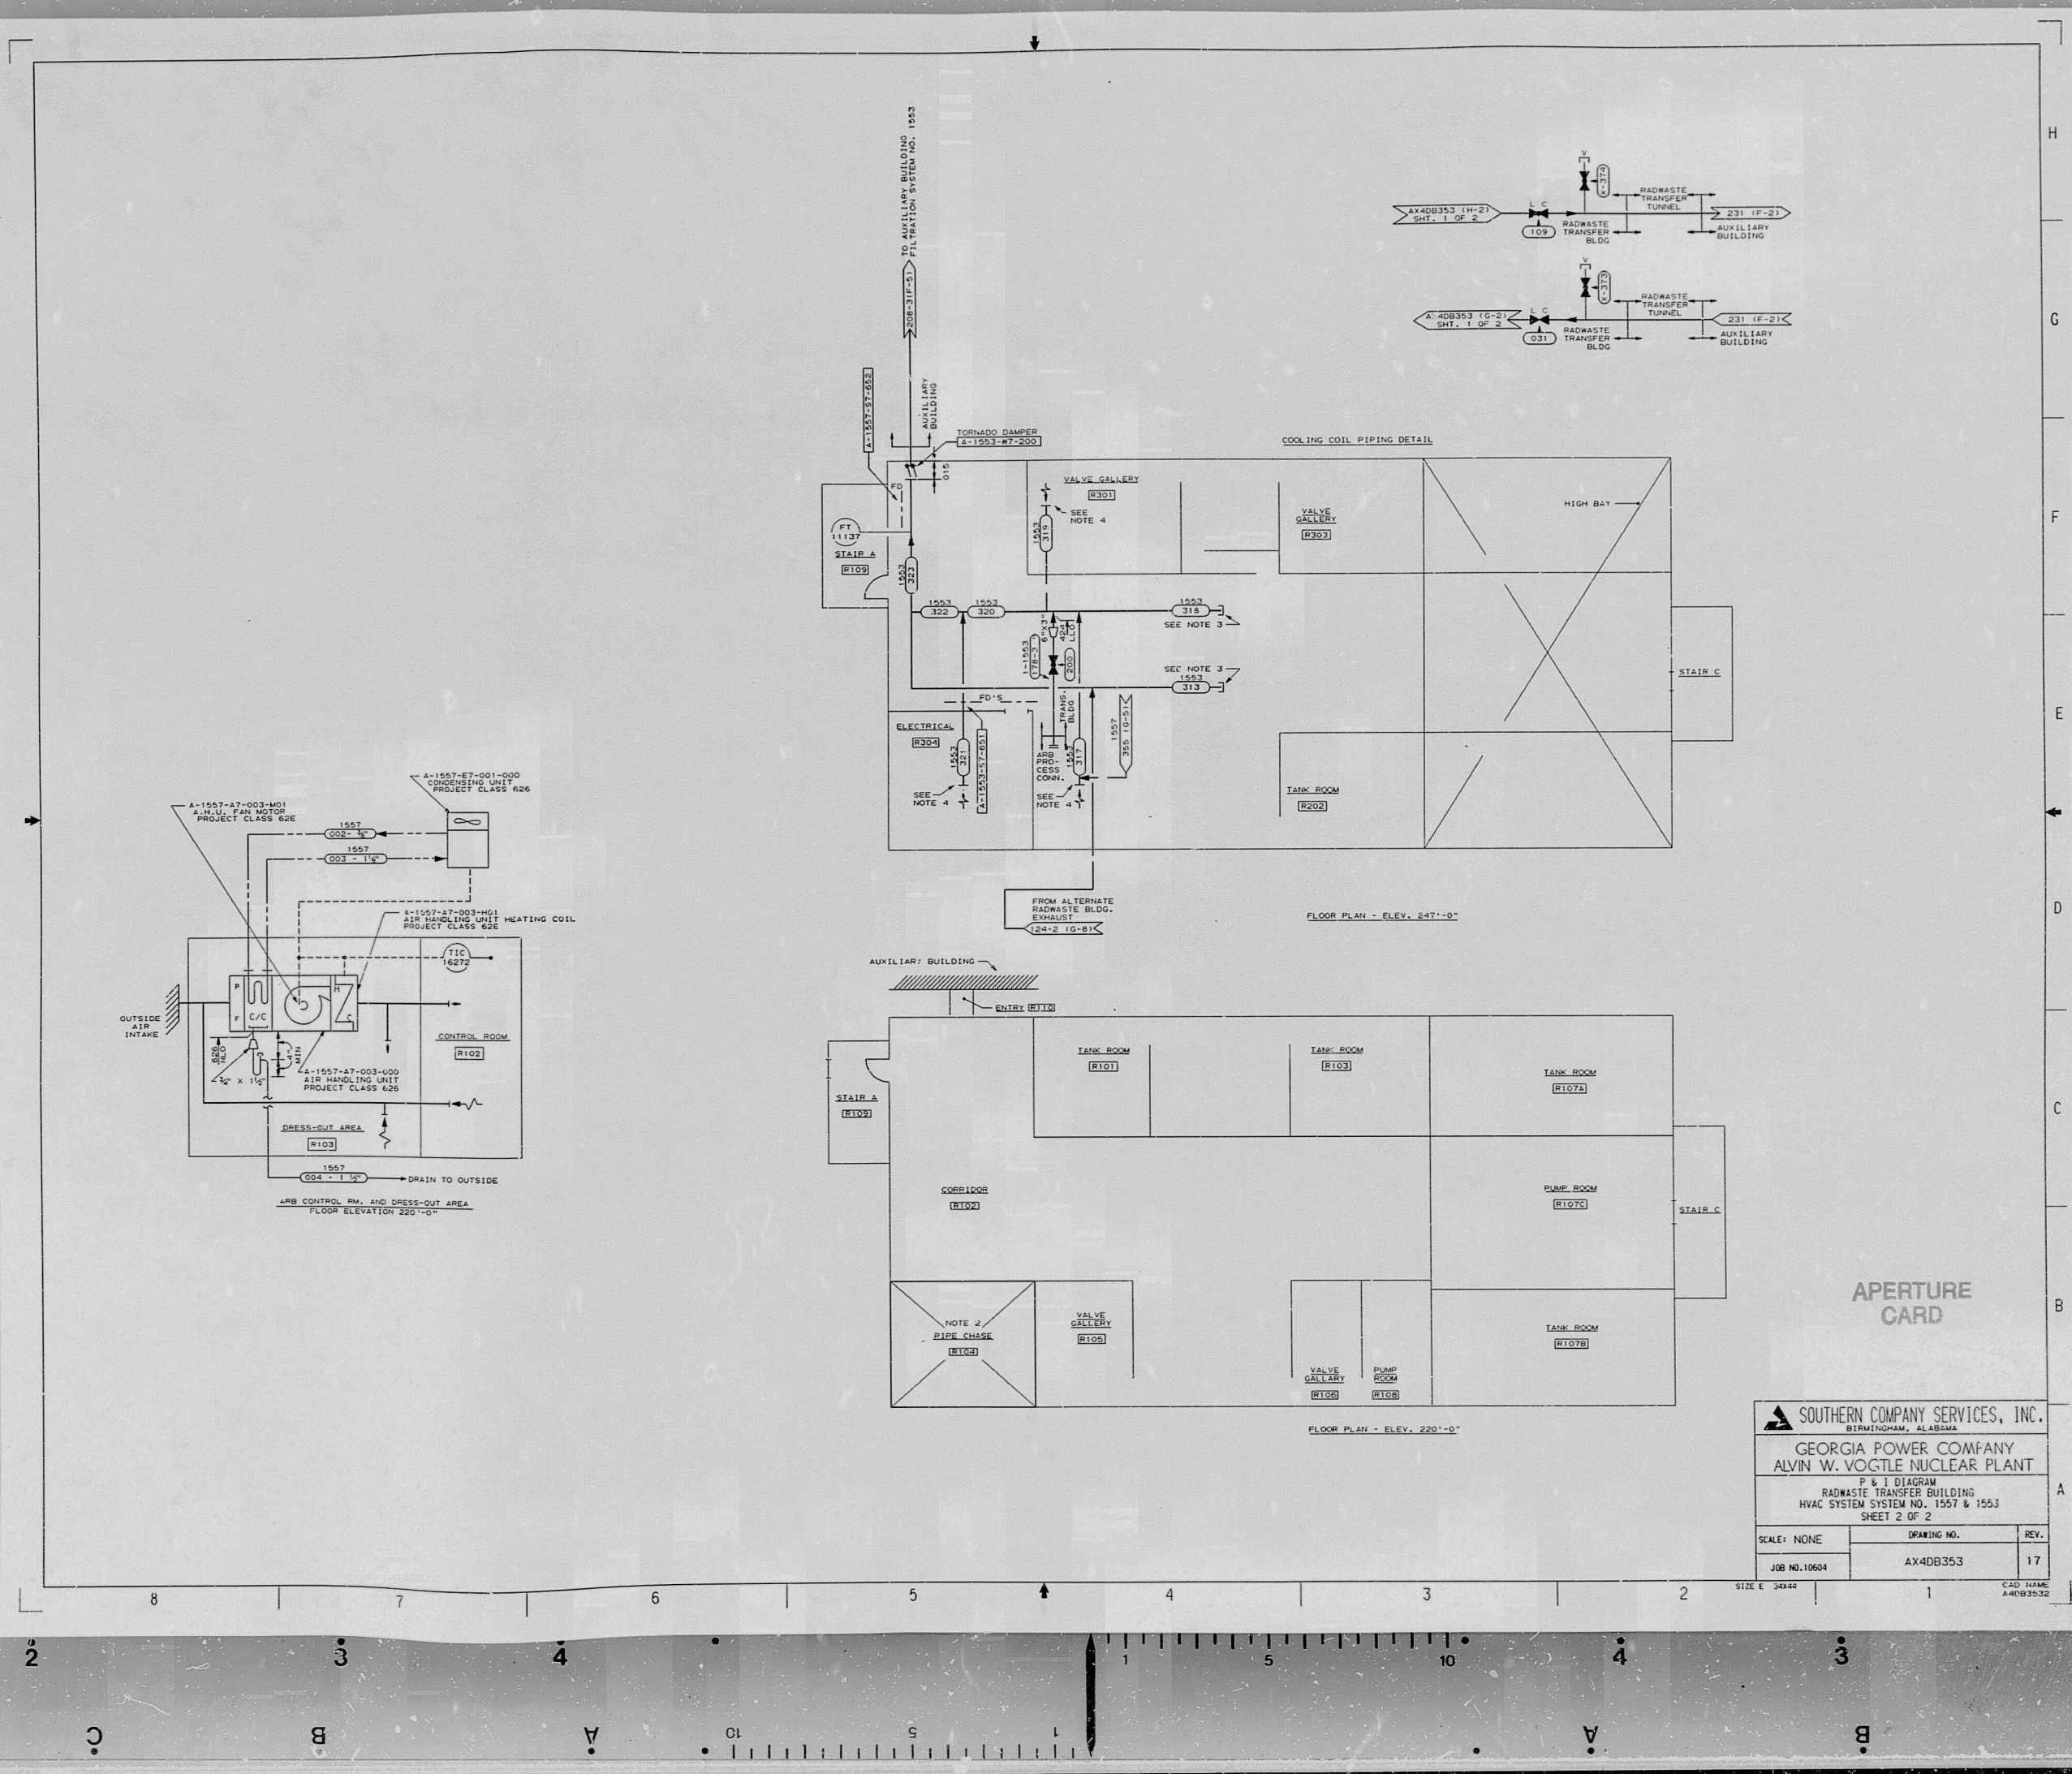


APERTURE
CARD

SOUTHERN COMPANY SERVICES, INC. BIRMINGHAM, ALABAMA		
GEORGIA POWER COMPANY ALVIN W. VOGTLE NUCLEAR PLANT		
P & I DIAGRAM RADWASTE TRANSFER BUILDING HVAC SYSTEM NO. 1557 & 1553 SHEET 2 OF 2		
SCALE: NONE	DRAWING NO.	REV.
JOB NO. 10604	AX4DB353	17
SIZE E 34x44	CAD NAME A4DB3532	

PDR RIDS

9910200077

9910200077

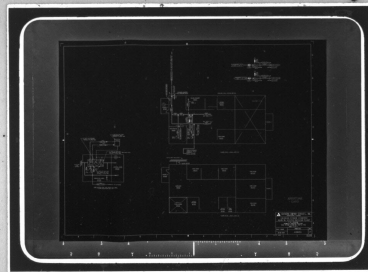

SENSITIVE DATA