


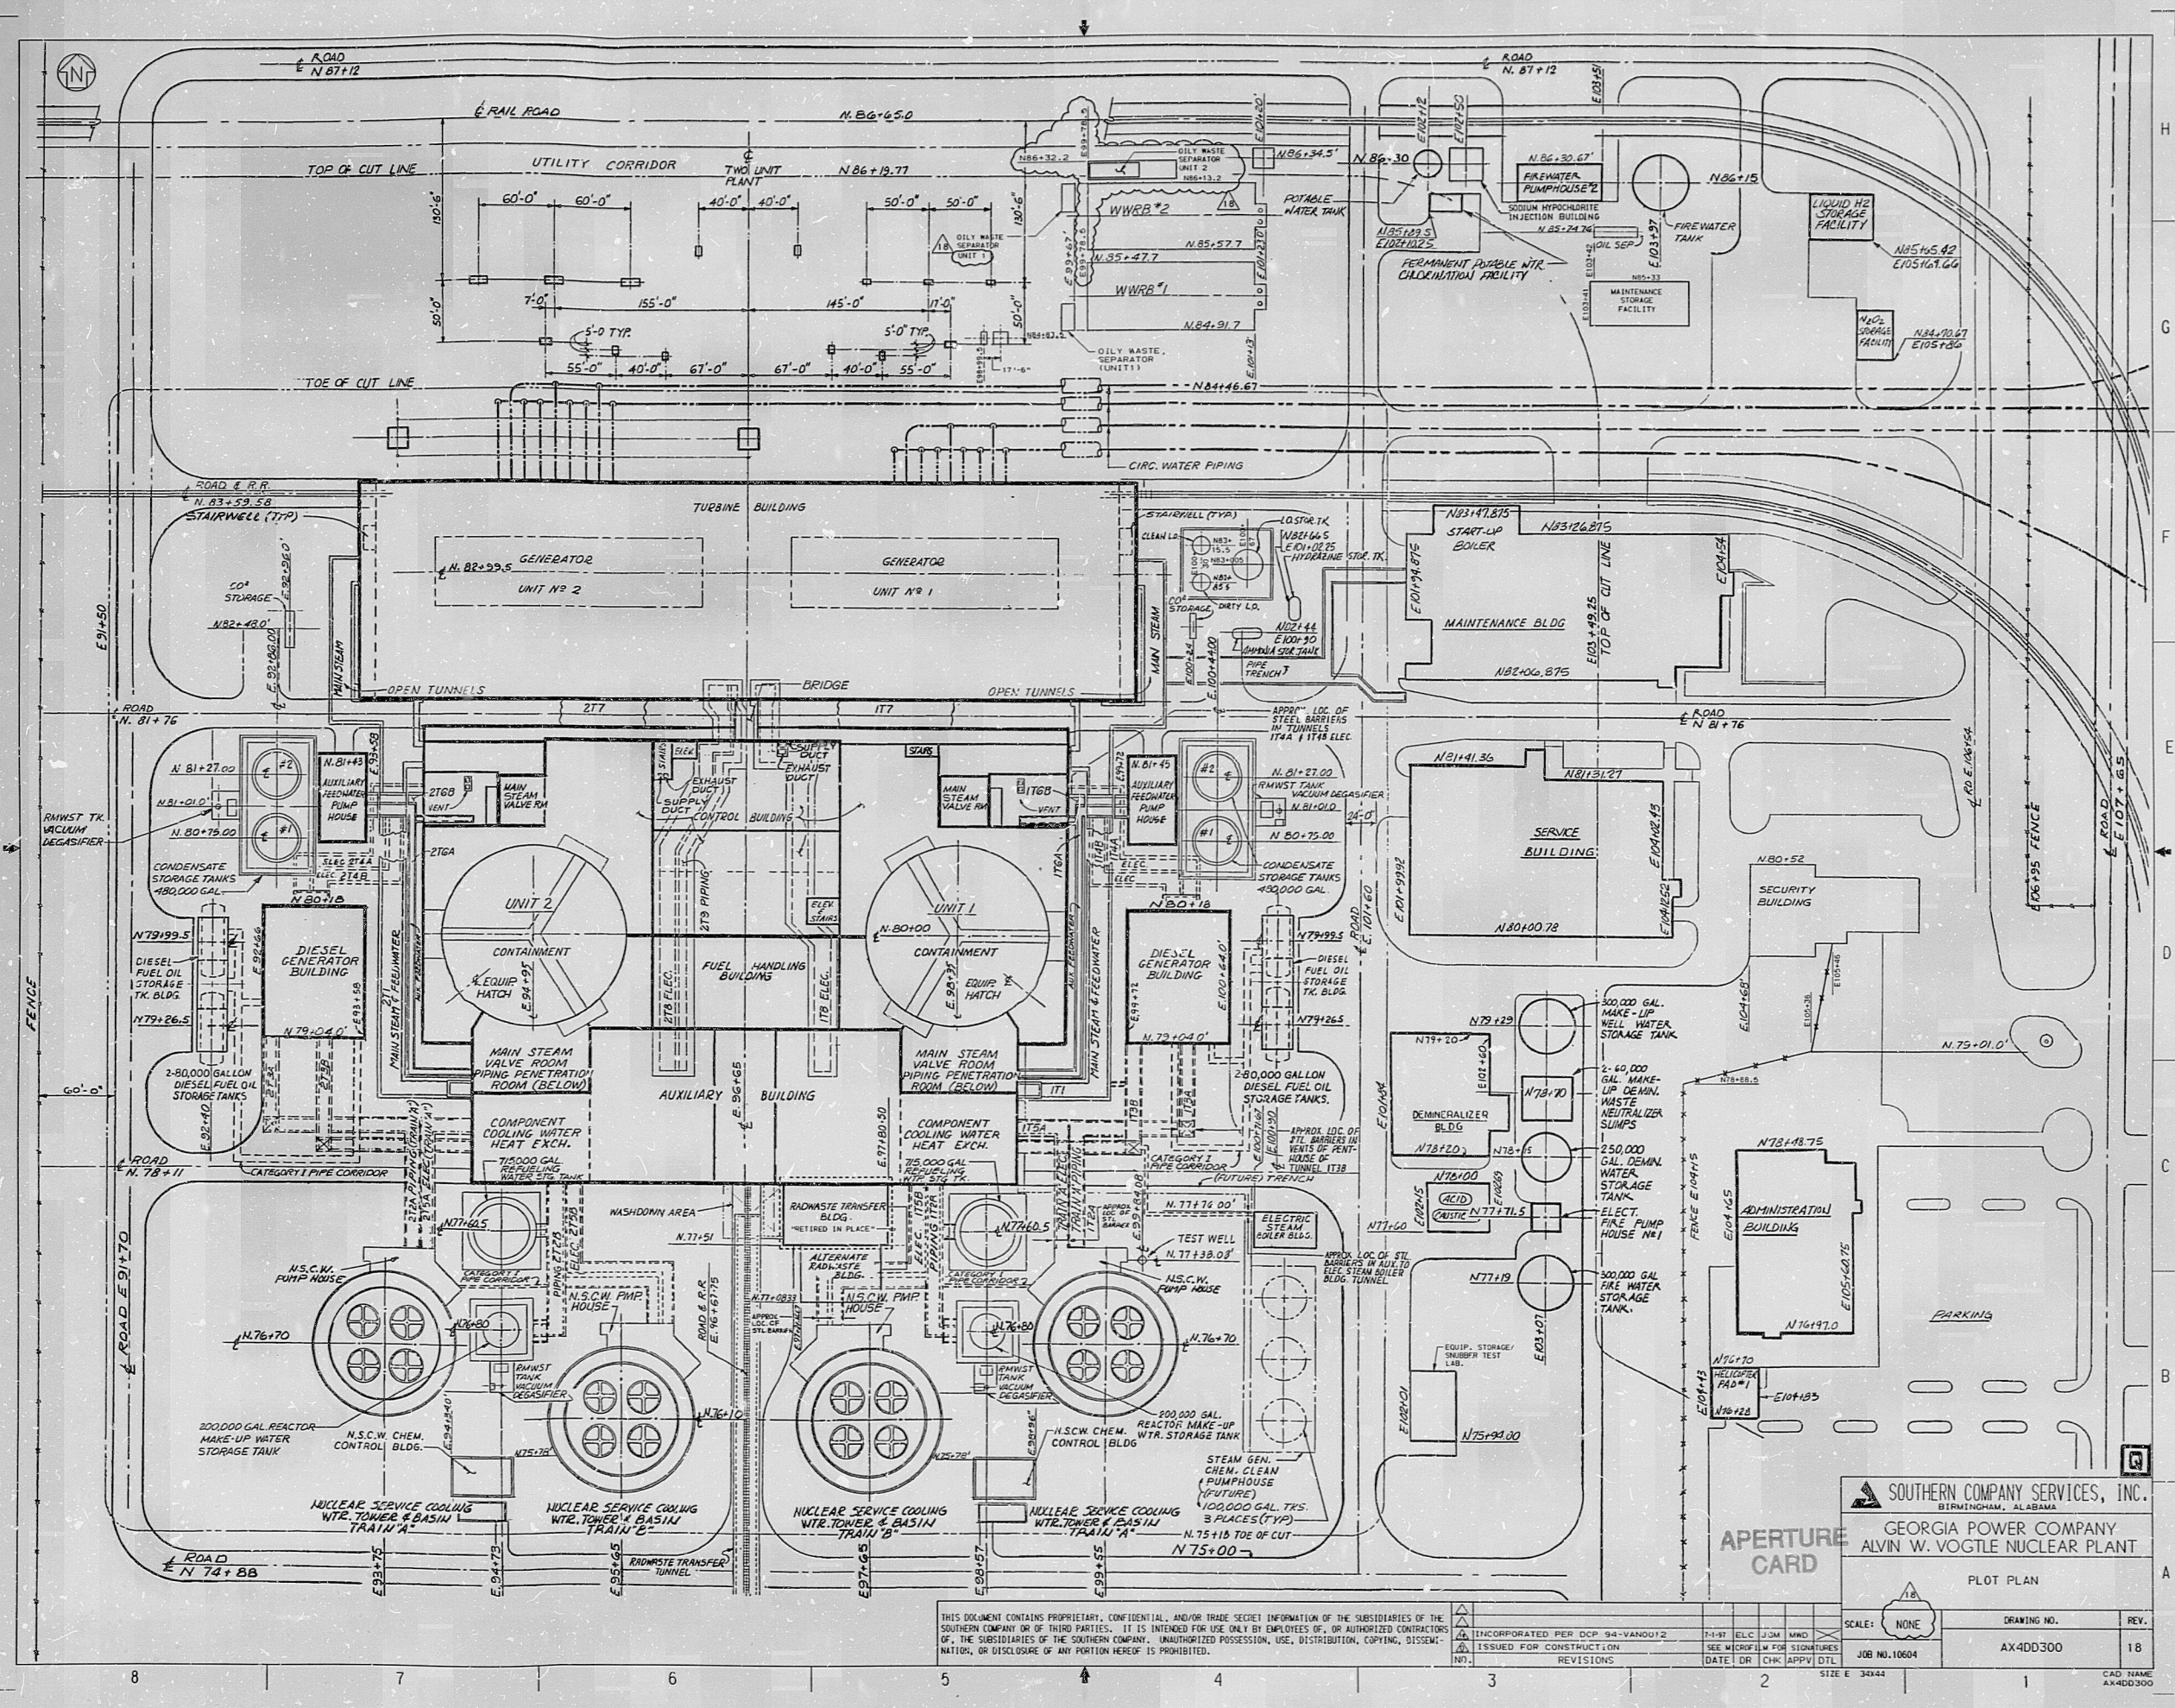

THIS DOCUMENT CONTAINS PROPRIETARY, CONFIDENTIAL, AND/OR TRADE SECRET INFORMATION OF THE SUBSIDIARIES OF THE SOUTHERN COMPANY OR OF THIRD PARTIES. IT IS INTENDED FOR USE ONLY BY EMPLOYEES OF, OR AUTHORIZED CONTRACTORS OF, THE SUBSIDIARIES OF THE SOUTHERN COMPANY. UNAUTHORIZED POSSESSION, USE, DISTRIBUTION, COPYING, DISSEMINATION, OR DISCLOSURE OF ANY PORTION HEREOF IS PROHIBITED.

INCORPORATED PER DCP 94-VANDU1-2	DATE	DR	CHK	APPV	DTL
ISSUED FOR CONSTRUCTION					
REVISED					
NO.					

SOUTHERN COMPANY SERVICES, INC.
BIRMINGHAM, ALABAMA
GEORGIA POWER COMPANY
ALVIN W. VOGTLE NUCLEAR PLANT
PLOT PLAN

SCALE: NONE	DRAWING NO. AX-400300	REV. 18
JOB NO. 10604	SIZE E 34x44	CAD NAME AK400300

PDR RIDS

9910200093

9910200093

