


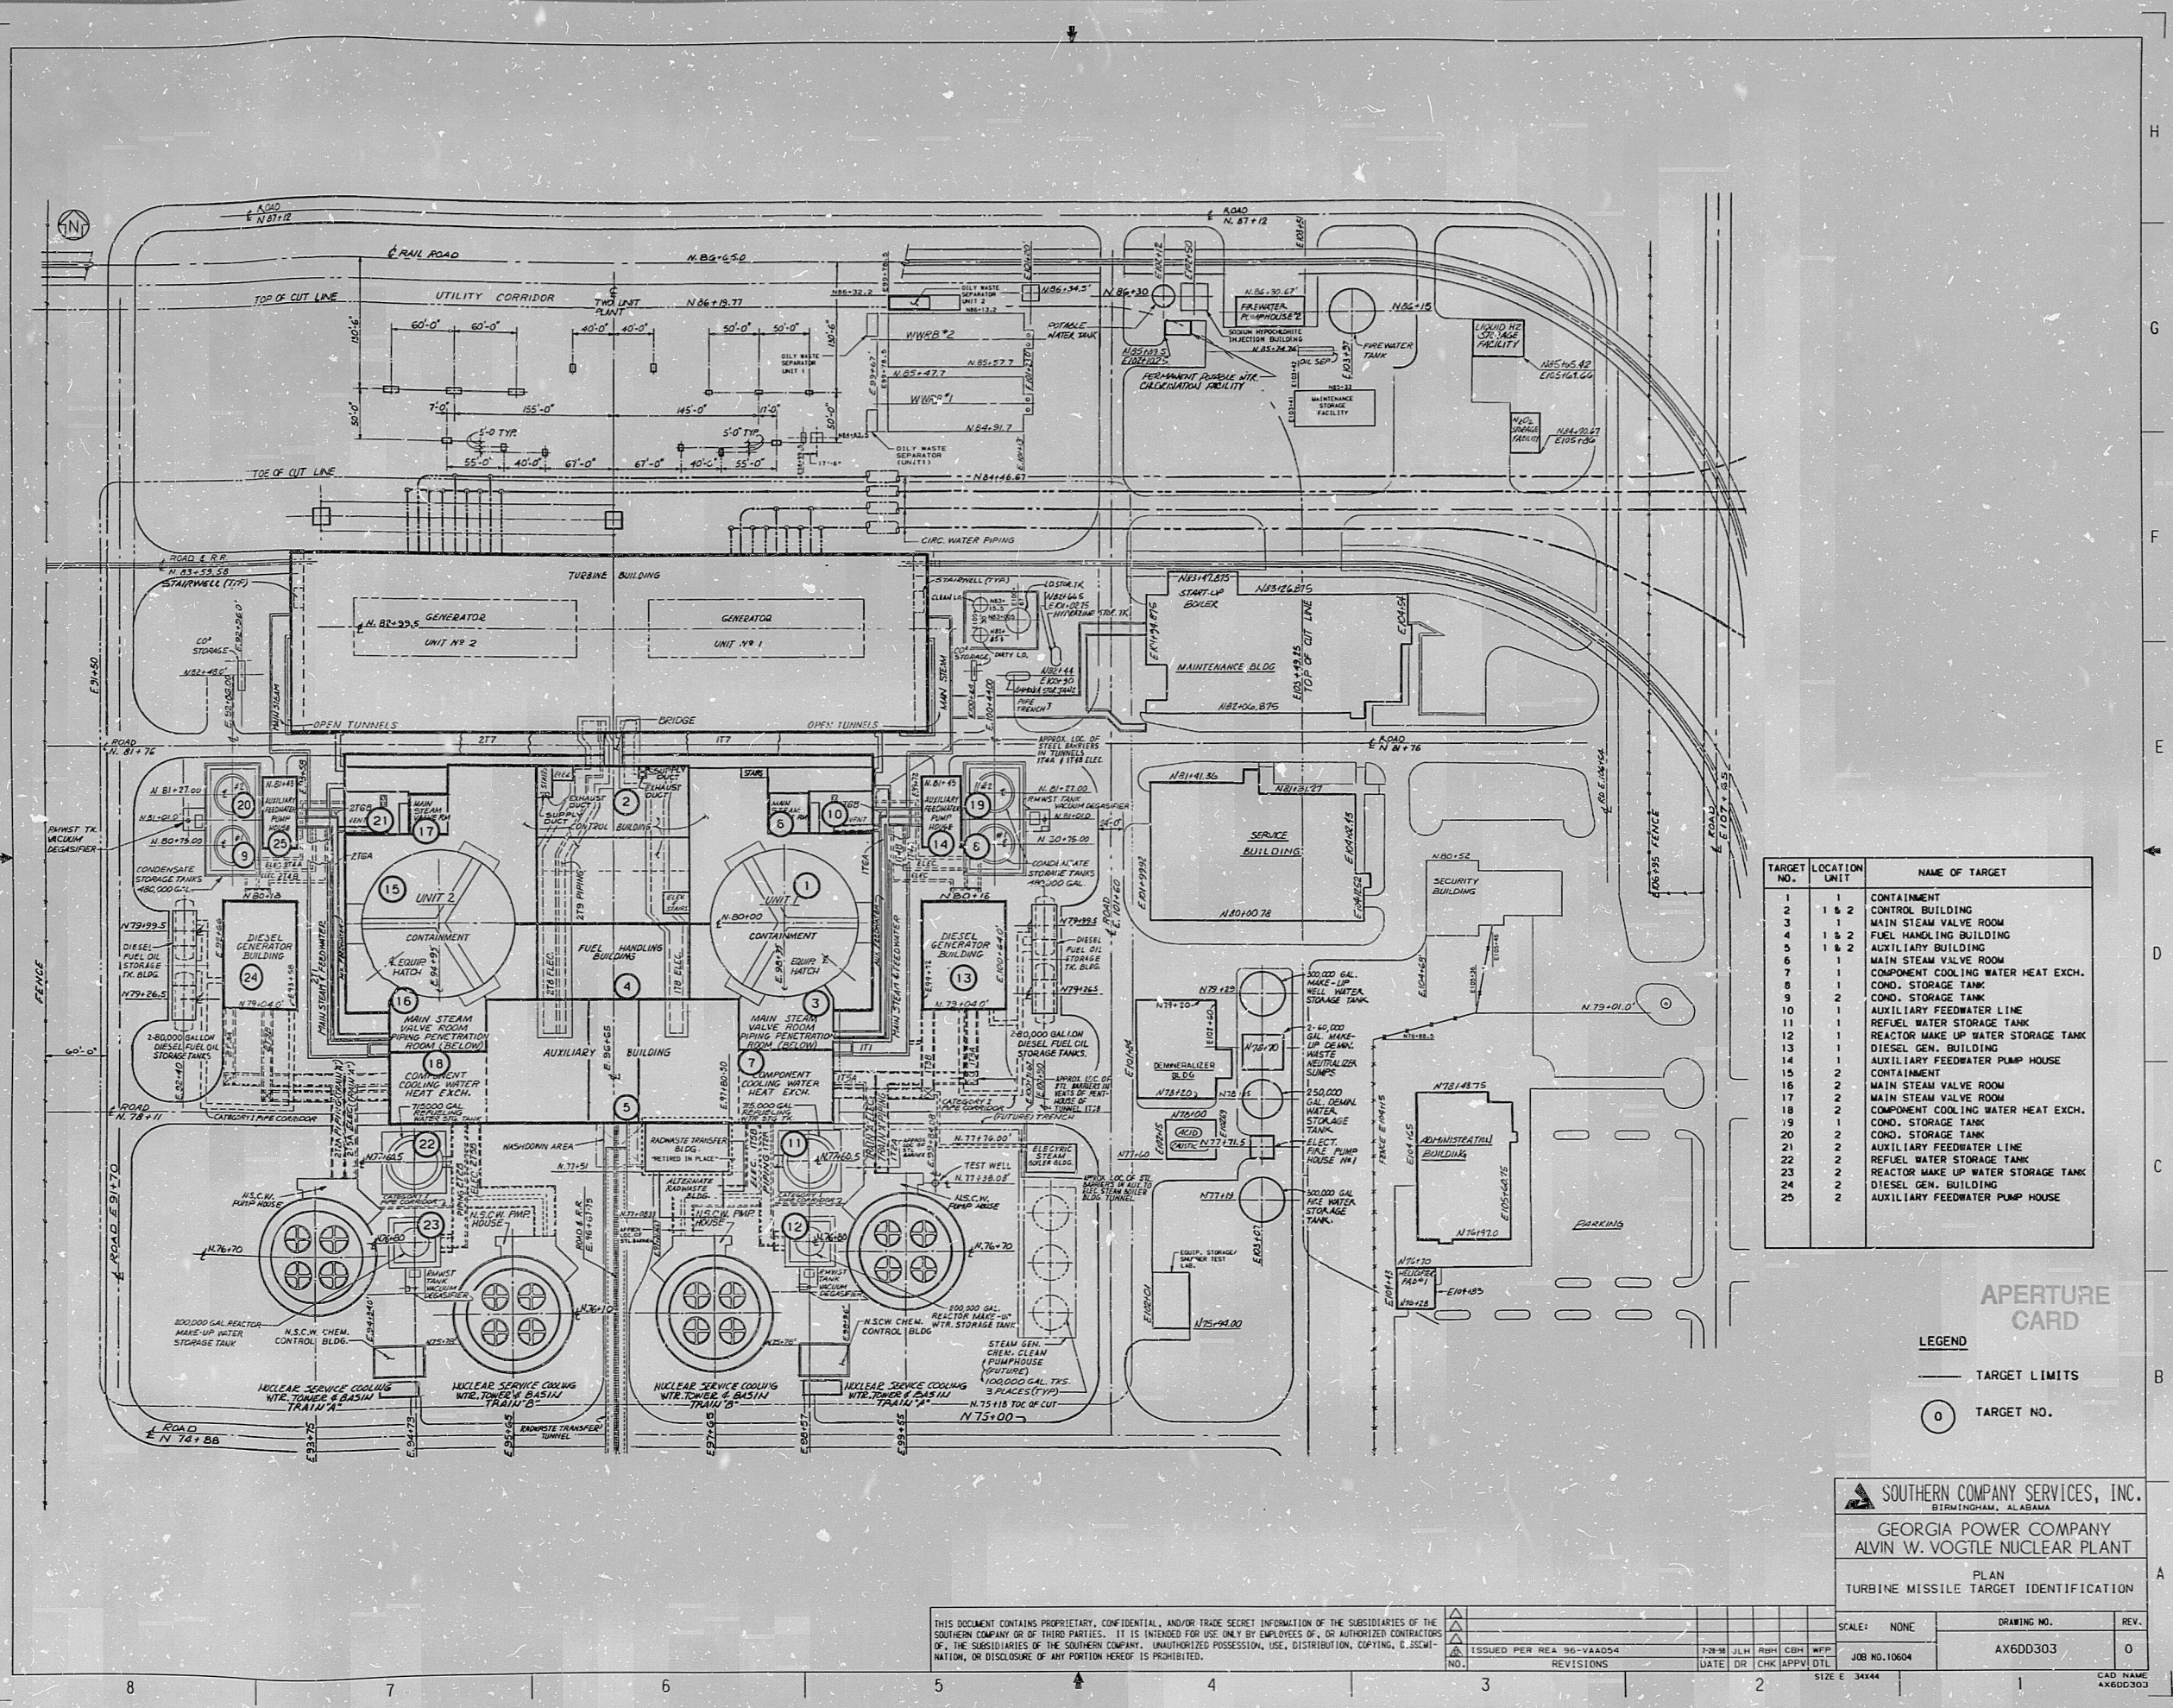

TARGET NO.	LOCATION UNIT	NAME OF TARGET
1	1	CONTAINMENT
2	1 & 2	CONTROL BUILDING
3	1	MAIN STEAM VALVE ROOM
4	1 & 2	FUEL HANDLING BUILDING
5	1 & 2	AUXILIARY BUILDING
6	1	MAIN STEAM VALVE ROOM
7	1	COMPONENT COOLING WATER HEAT EXCH.
8	1	COND. STORAGE TANK
9	2	COND. STORAGE TANK
10	1	AUXILIARY FEEDWATER LINE
11	1	REFUEL WATER STORAGE TANK
12	1	REACTOR MAKE UP WATER STORAGE TANK
13	1	DIESEL GEN. BUILDING
14	1	AUXILIARY FEEDWATER PUMP HOUSE
15	2	CONTAINMENT
16	2	MAIN STEAM VALVE ROOM
17	2	MAIN STEAM VALVE ROOM
18	2	COMPONENT COOLING WATER HEAT EXCH.
19	1	COND. STORAGE TANK
20	2	COND. STORAGE TANK
21	1	AUXILIARY FEEDWATER LINE
22	2	REFUEL WATER STORAGE TANK
23	2	REACTOR MAKE UP WATER STORAGE TANK
24	2	DIESEL GEN. BUILDING
25	2	AUXILIARY FEEDWATER PUMP HOUSE

APERTURE CARD

LEGEND

— TARGET LIMITS

○ TARGET NO.

SOUTHERN COMPANY SERVICES, INC. BIRMINGHAM, ALABAMA	
GEORGIA POWER COMPANY ALVIN W. VOGTLE NUCLEAR PLANT	
PLAN TURBINE MISSILE TARGET IDENTIFICATION	
SCALE: NONE	DRAWING NO. AX600303
ISSUED PER REA 96-VA054	REV. 0
NO. 3	DATE DR CHK APPV DTL
JOB NO. 10604	
SIZE E 34x44	
CAD NAME AX600303	

THIS DOCUMENT CONTAINS PROPRIETARY, CONFIDENTIAL, AND/OR TRADE SECRET INFORMATION OF THE SUBSIDIARIES OF THE SOUTHERN COMPANY OR OF THIRD PARTIES. IT IS INTENDED FOR USE ONLY BY EMPLOYEES OF, OR AUTHORIZED CONTRACTORS OF, THE SUBSIDIARIES OF THE SOUTHERN COMPANY. UNAUTHORIZED POSSESSION, USE, DISTRIBUTION, COPYING, COUNTERFEITING, OR DISCLOSURE OF ANY PORTION HEREOF IS PROHIBITED.

PDR RDS


9910200105

[REDACTED]

9910200105

1111
11
1

[REDACTED] SENSITIVE DATA

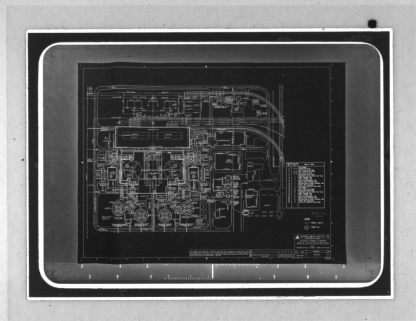

11