


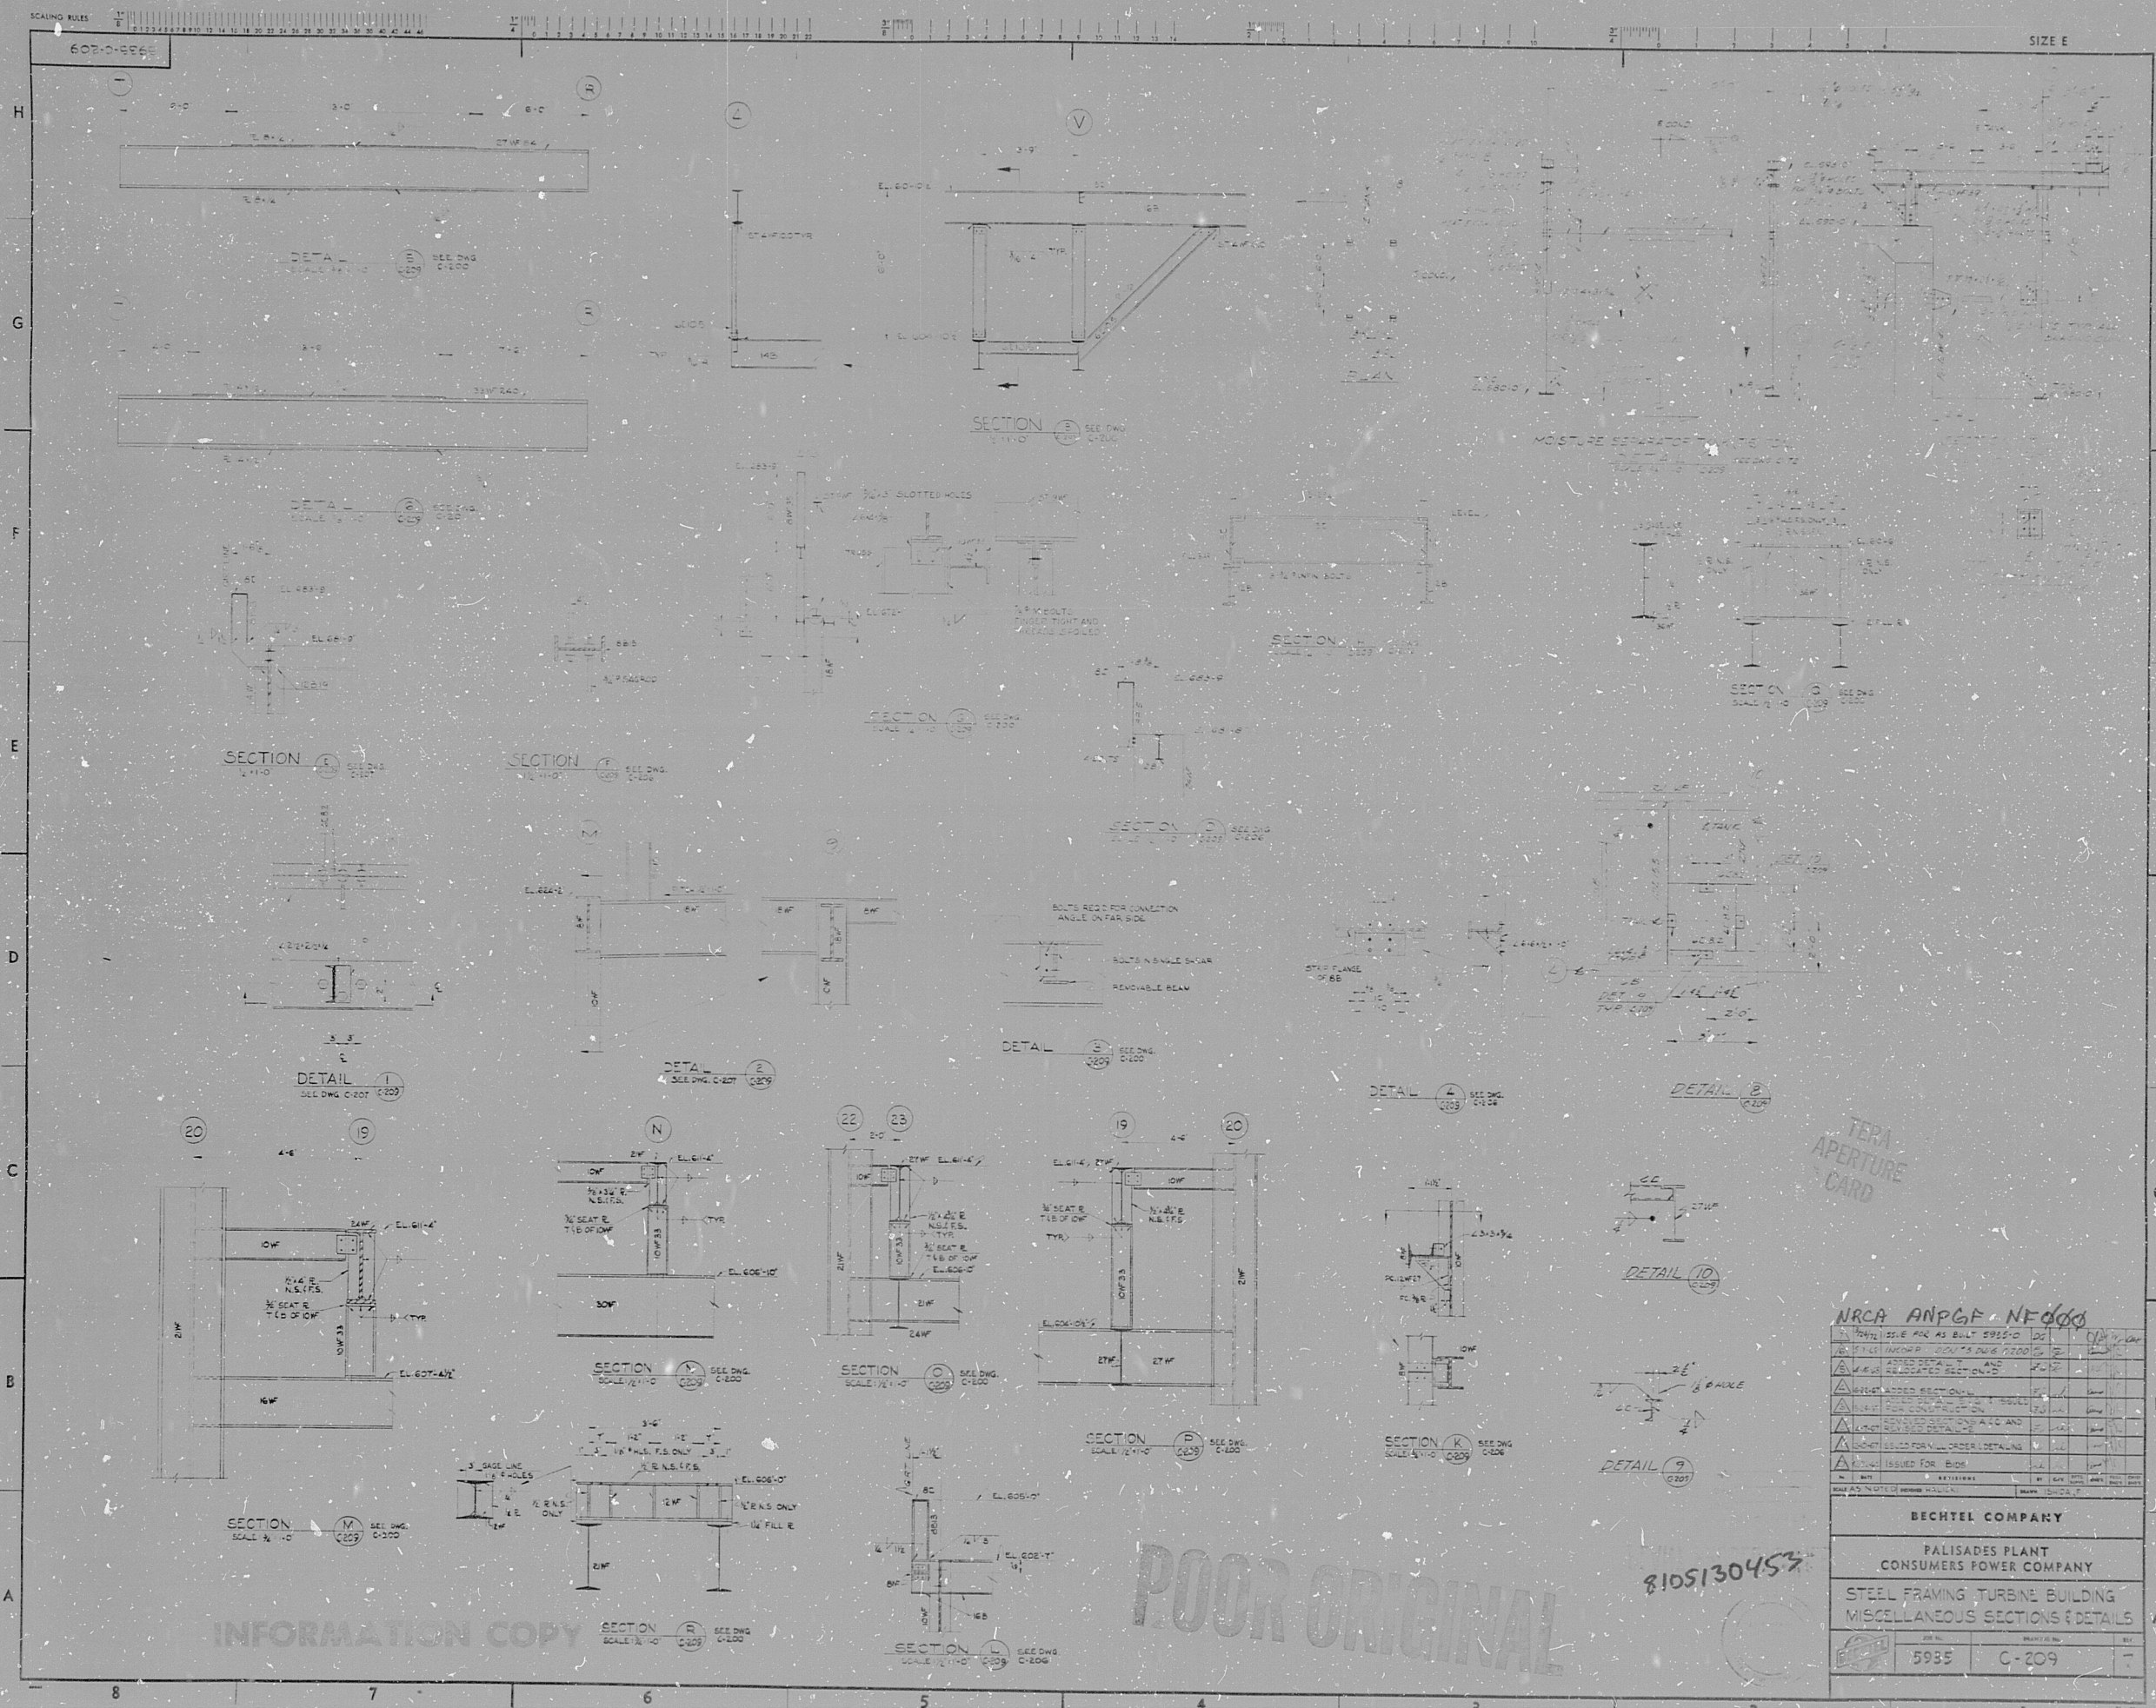

NRCA ANPGF NF000			
1	2	3	4
5	6	7	8
9	10	11	12
13	14	15	16
17	18	19	20
21	22	23	24
25	26	27	28
29	30	31	32
33	34	35	36
37	38	39	40
41	42	43	44
45	46	47	48
49	50	51	52
53	54	55	56
57	58	59	60
61	62	63	64
65	66	67	68
69	70	71	72
73	74	75	76
77	78	79	80
81	82	83	84
85	86	87	88
89	90	91	92
93	94	95	96
97	98	99	100
BECHTEL COMPANY			
PALISADES PLANT			
CONSUMERS POWER COMPANY			
STEEL FRAMING TURBINE BUILDING			
MISCELLANEOUS SECTIONS & DETAILS			
5935	C-209		

9105130453

DOCKET
NUMBER

ACCESSION
NUMBER

DRAWING NUMBER

SHEET REV.

