


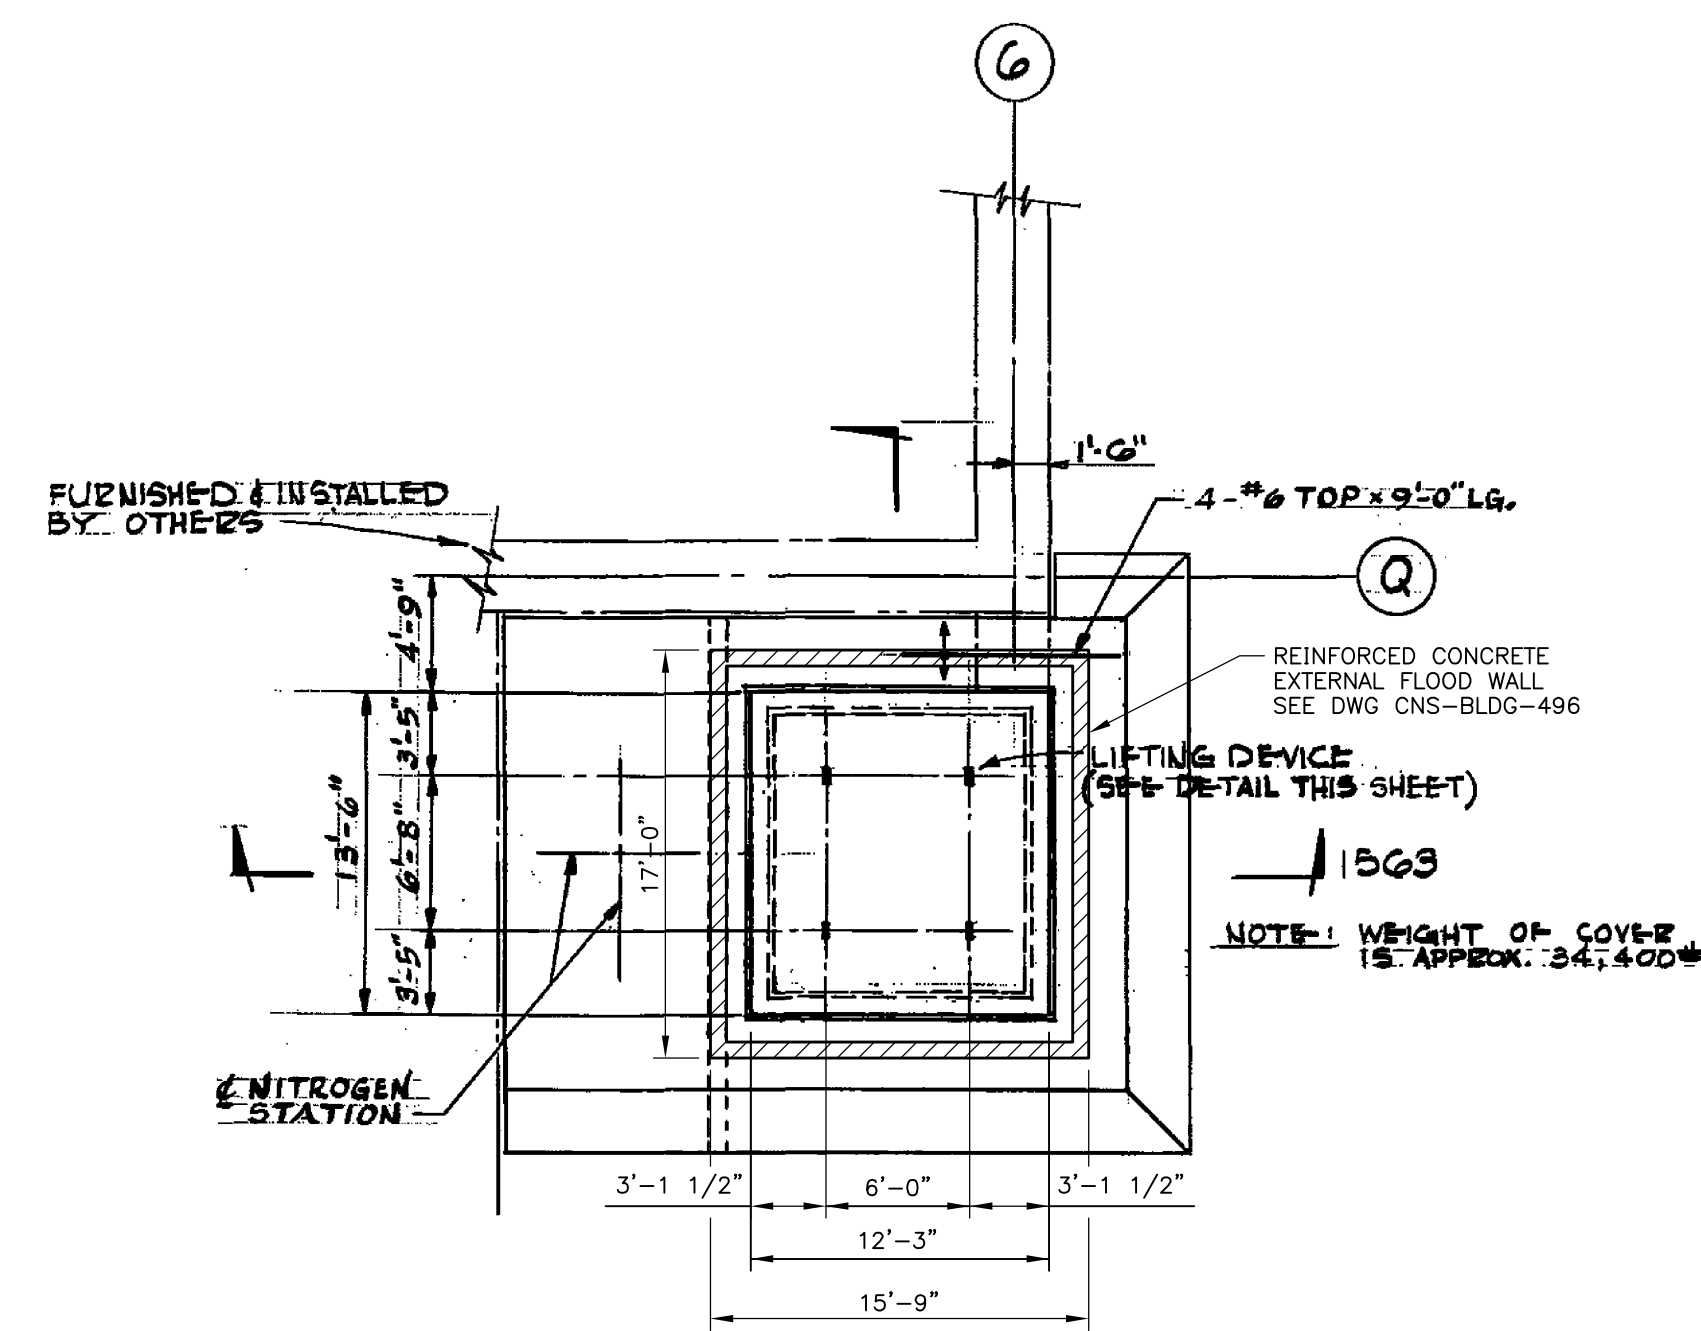
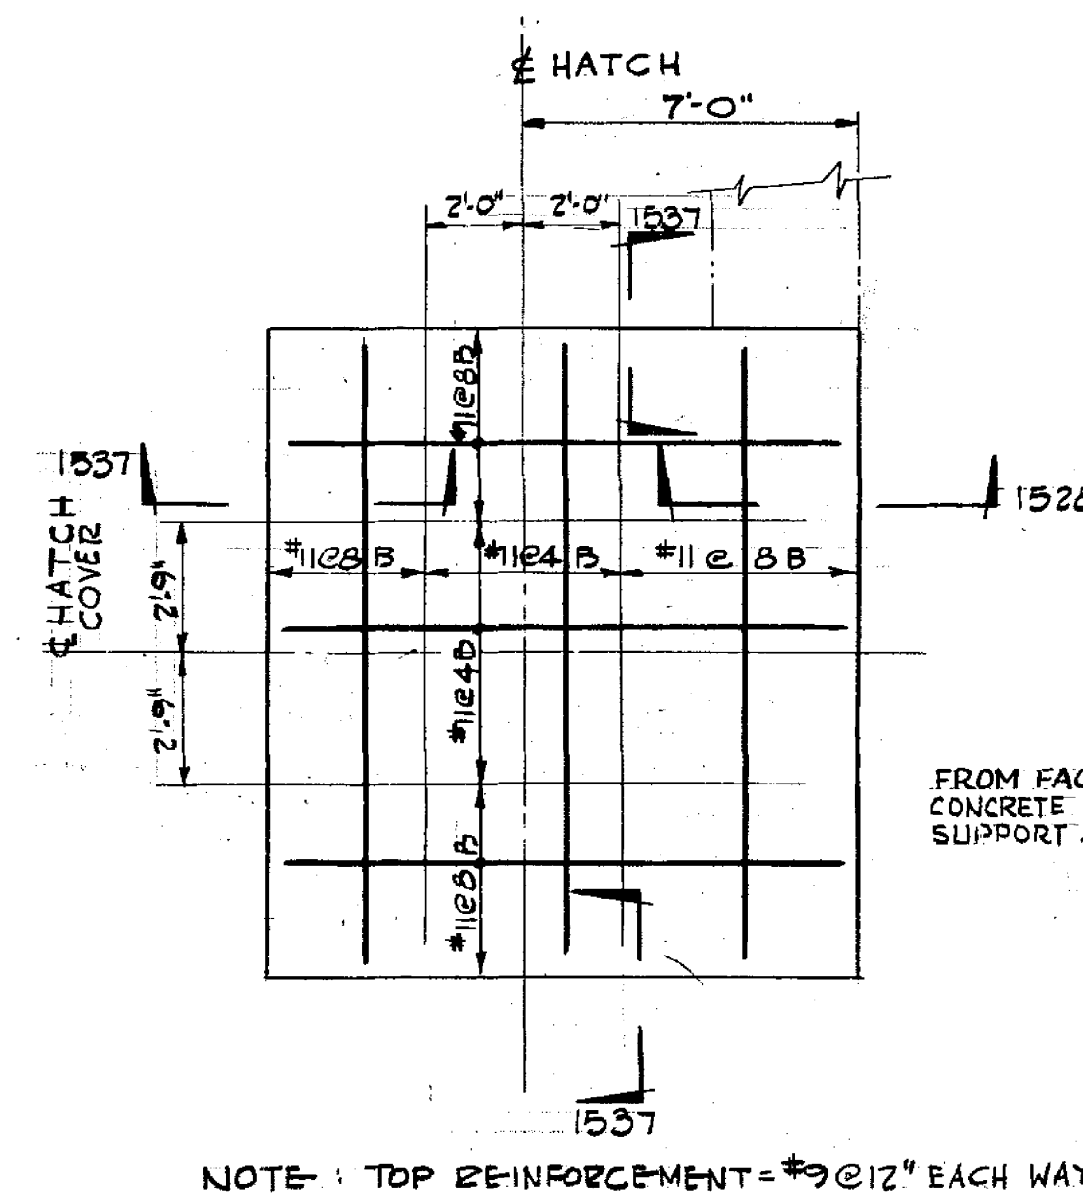


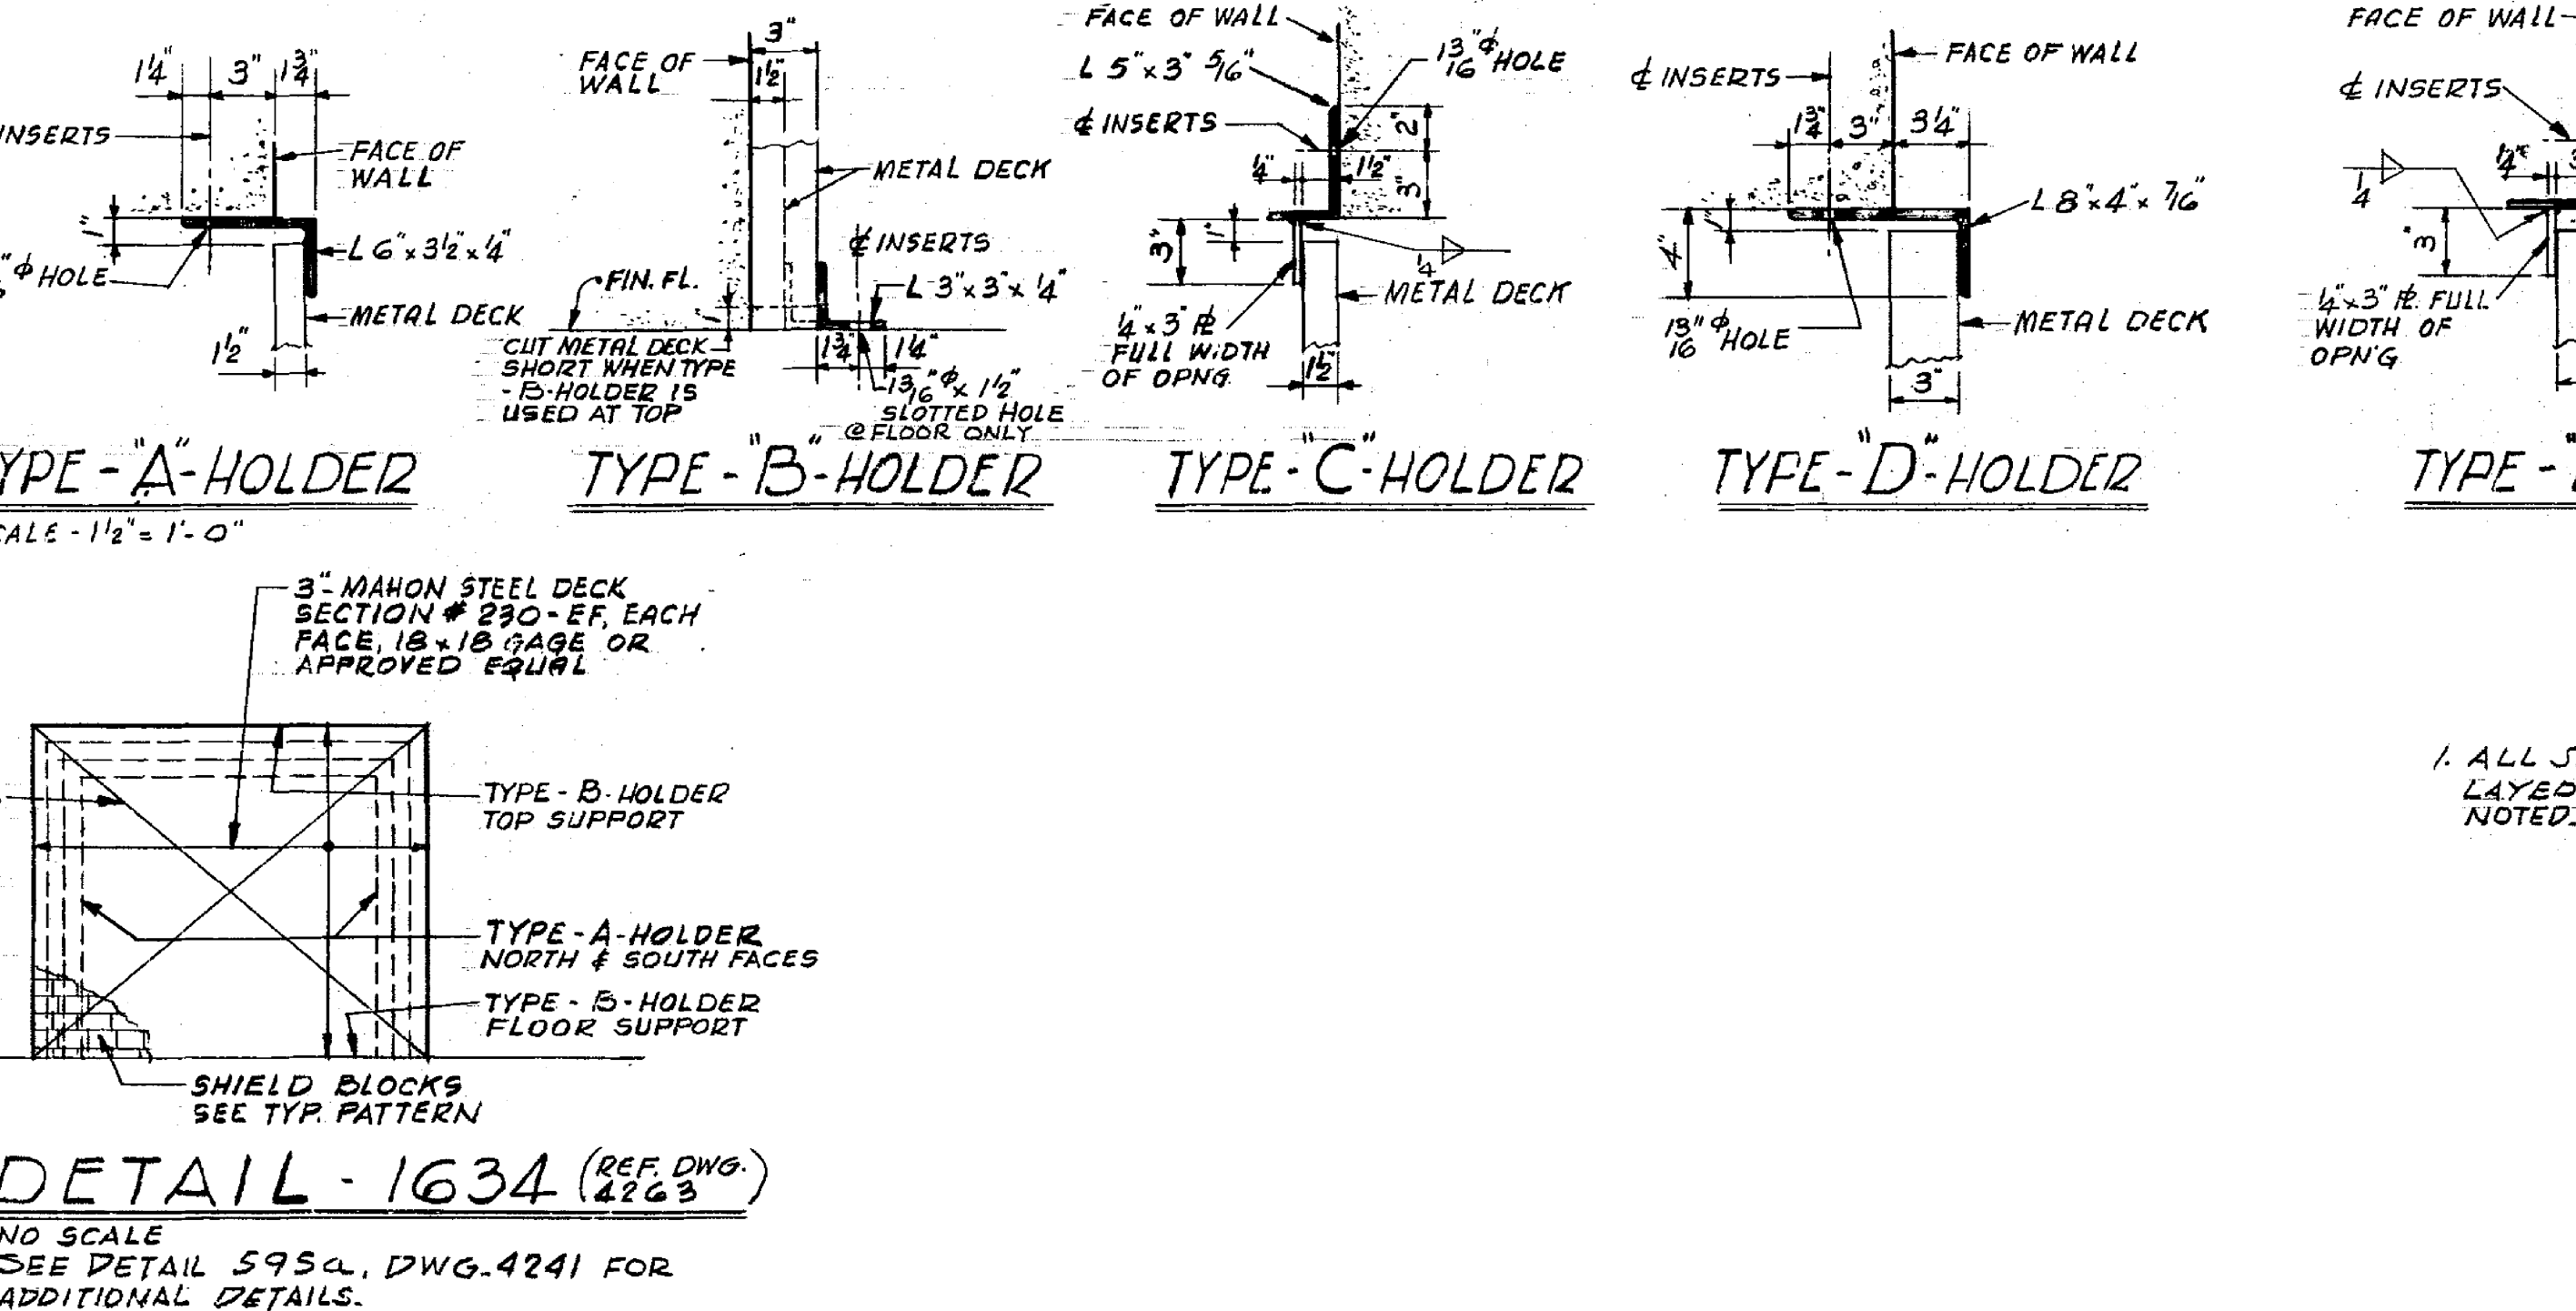



PART PLAN - H.P.C.I. HATCH COVER
(FOR REMAINDER OF PLAN SEE 426)
SCALE: 1/8" = 1'-0"

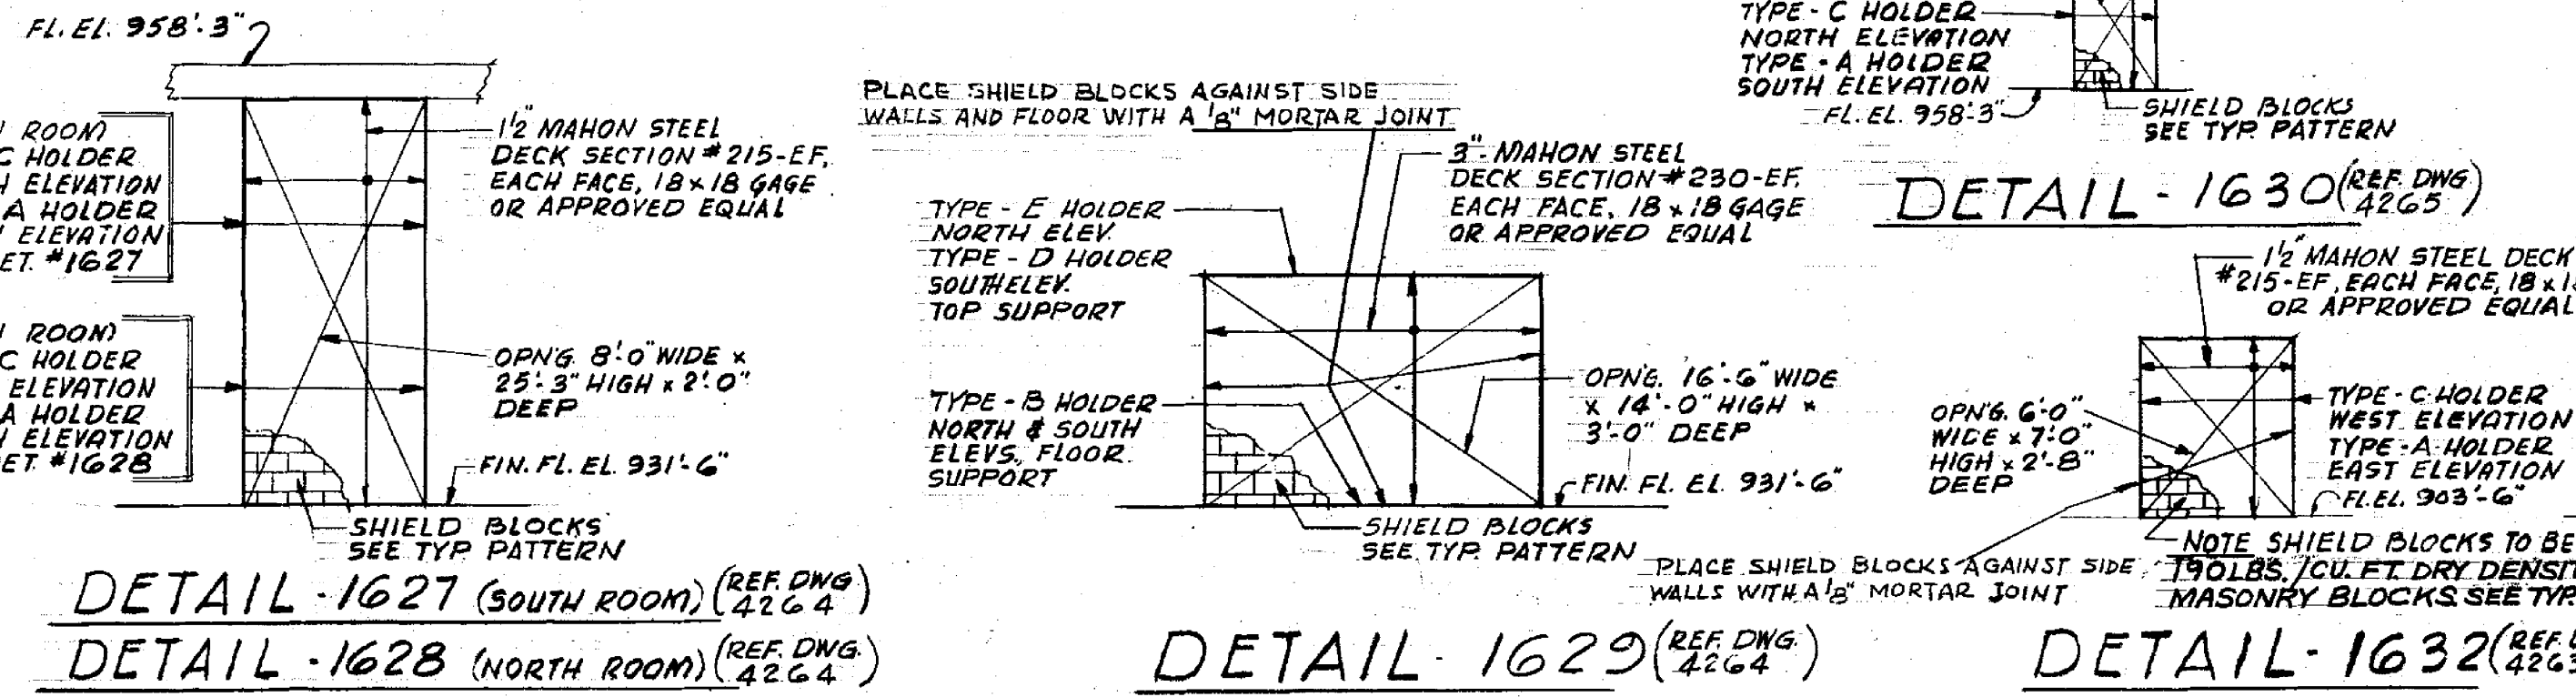

NOTE: TOP REINFORCEMENT = #9@12" EACH WAY
REIN. PLAN H.P.C.I. HATCH COVER
SCALE: 1/4" = 1'-0"

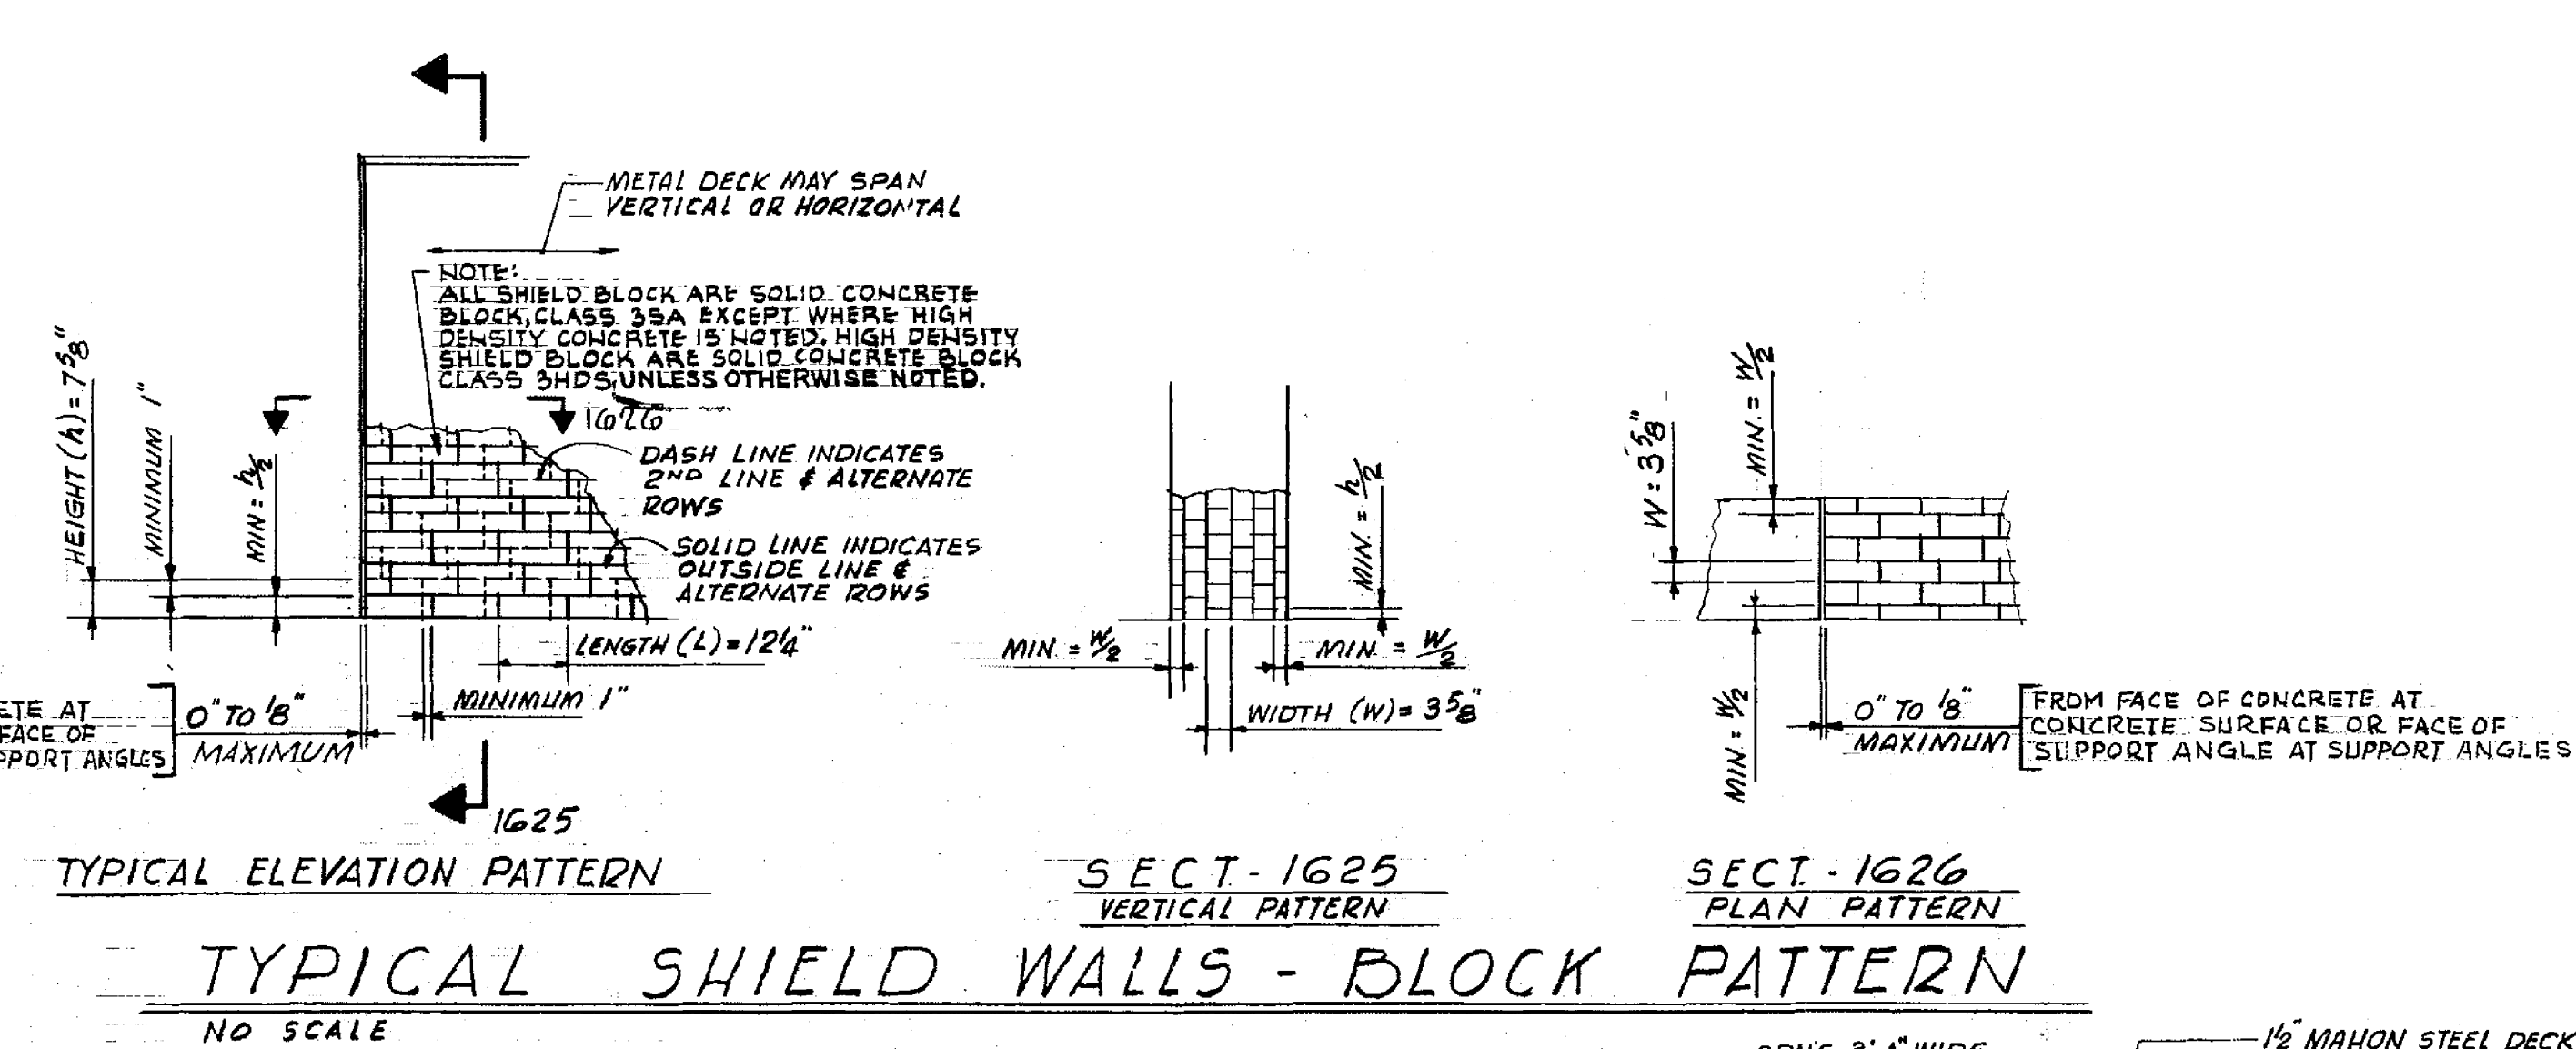

NOTES:
1. ALL SHIELDING BLOCKS SHALL BE LAYED UP WITHOUT MORTAR EXCEPT AS NOTED.

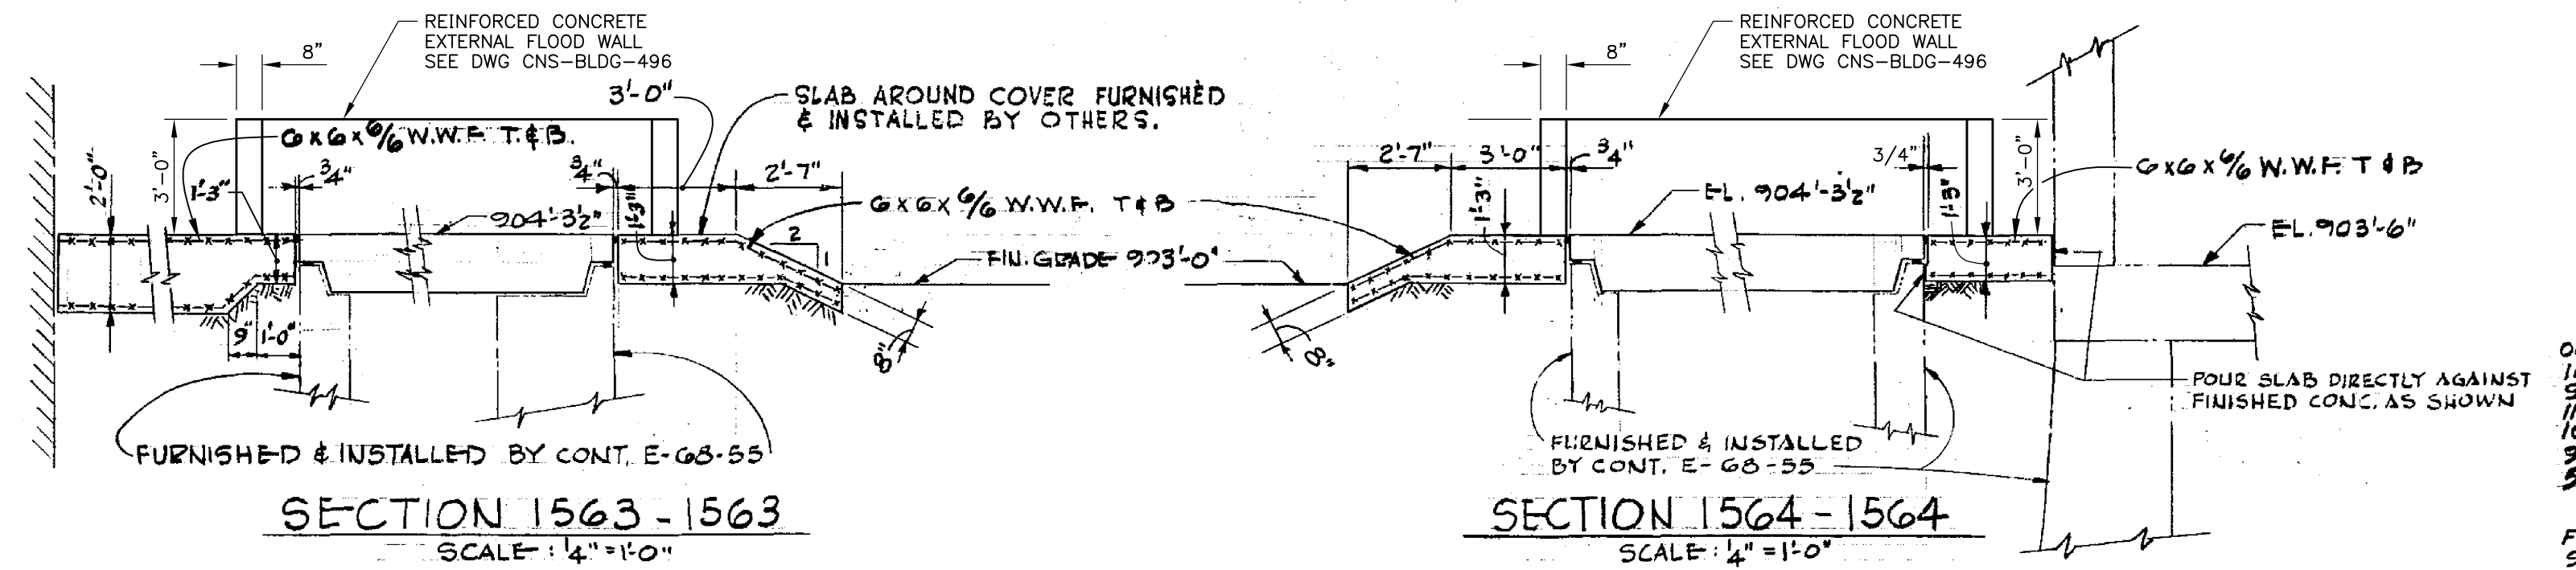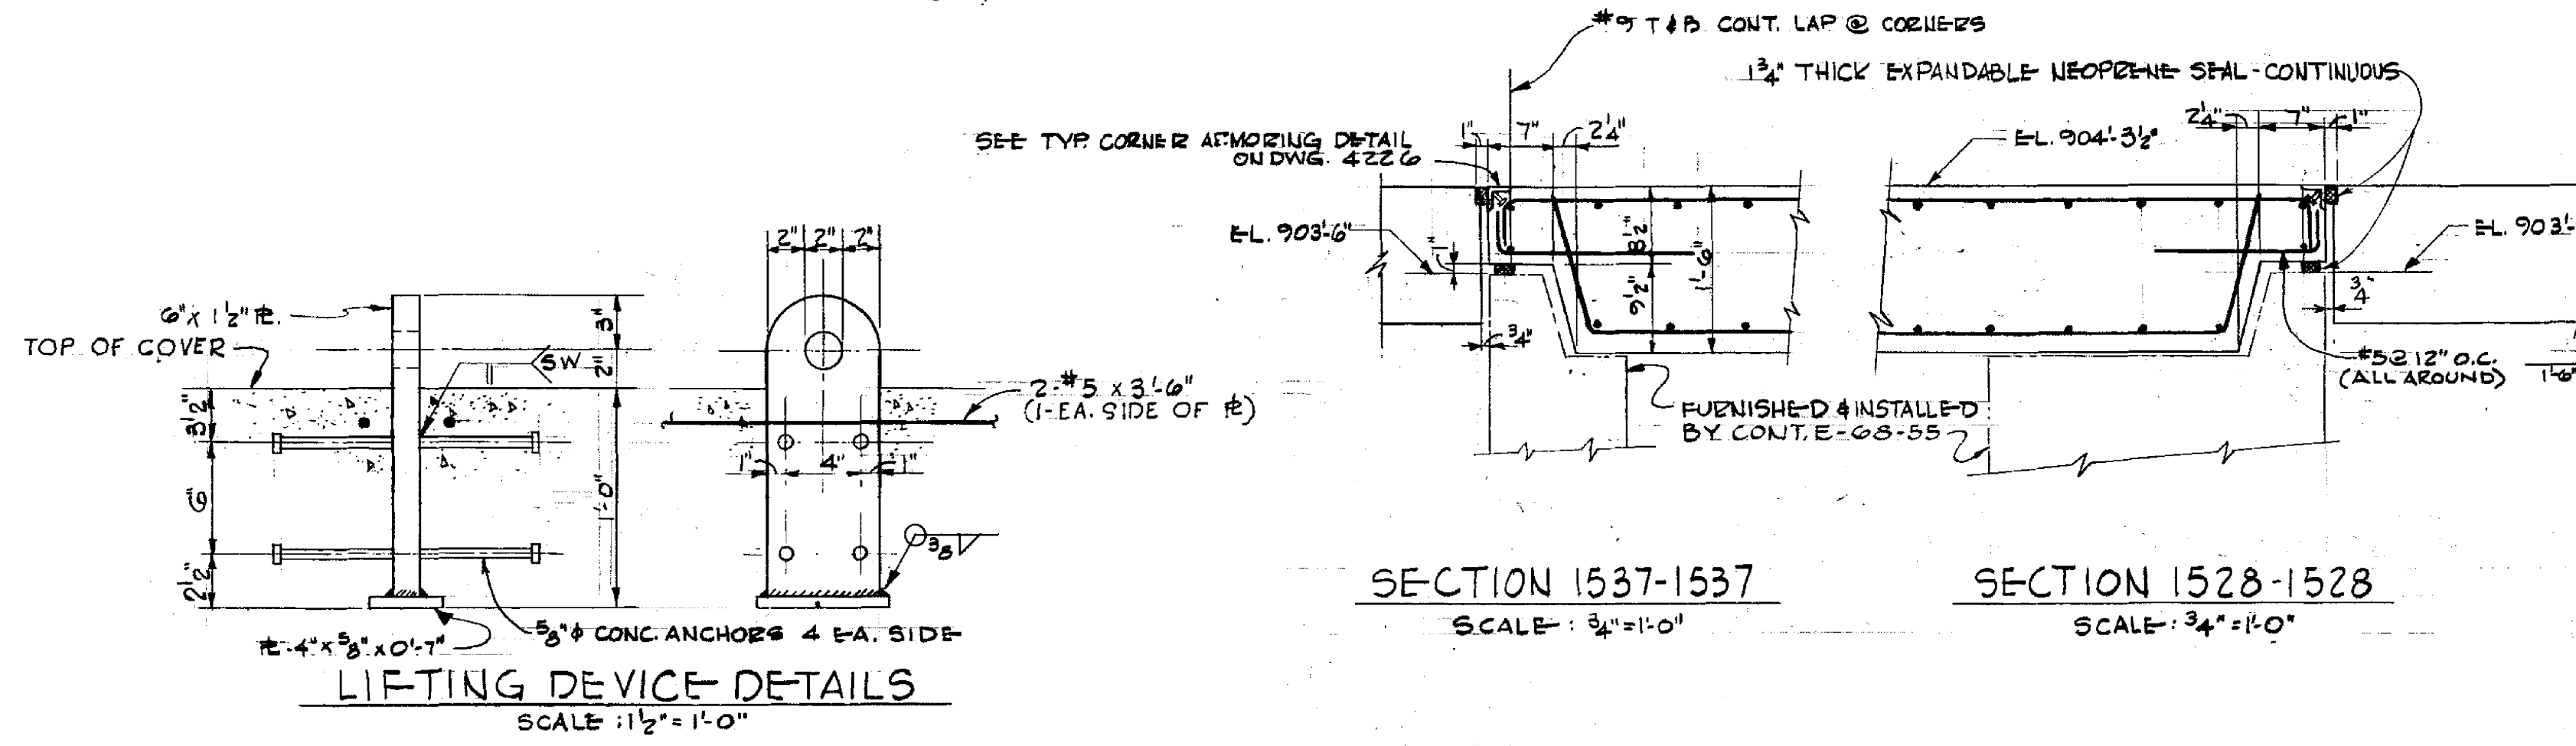

FOR CONSTRUCTION
454004585

REVISIONS

FOR PREVIOUS REVISIONS, SEE SUPERSEDED CARDS.			
NO.	REVISIONS	DATE	BY
1	REVISIONS	12-01-25	RAC
2	REVISIONS	12-01-25	RAC
3	REVISIONS	12-01-25	RAC
4	REVISIONS	12-01-25	RAC
5	REVISIONS	12-01-25	RAC
6	REVISIONS	12-01-25	RAC

SIGNATURE				DATE	
GROUP	1	2	3	4	5
COOPER NUCLEAR STATION					
REACTOR BUILDING					
STRUCTURAL					
SHIELDING BLOCKS (HPCI HATCH)					
DRAWN					
CHECKED					
APPROVED					
DATE					
FILED					
REVISION					
NO.					

CO103894