



**AUXILIARY PLAN "A"**  
INTERMEDIATE BLDG. PLAN  
BELOW EL. 436'-0"

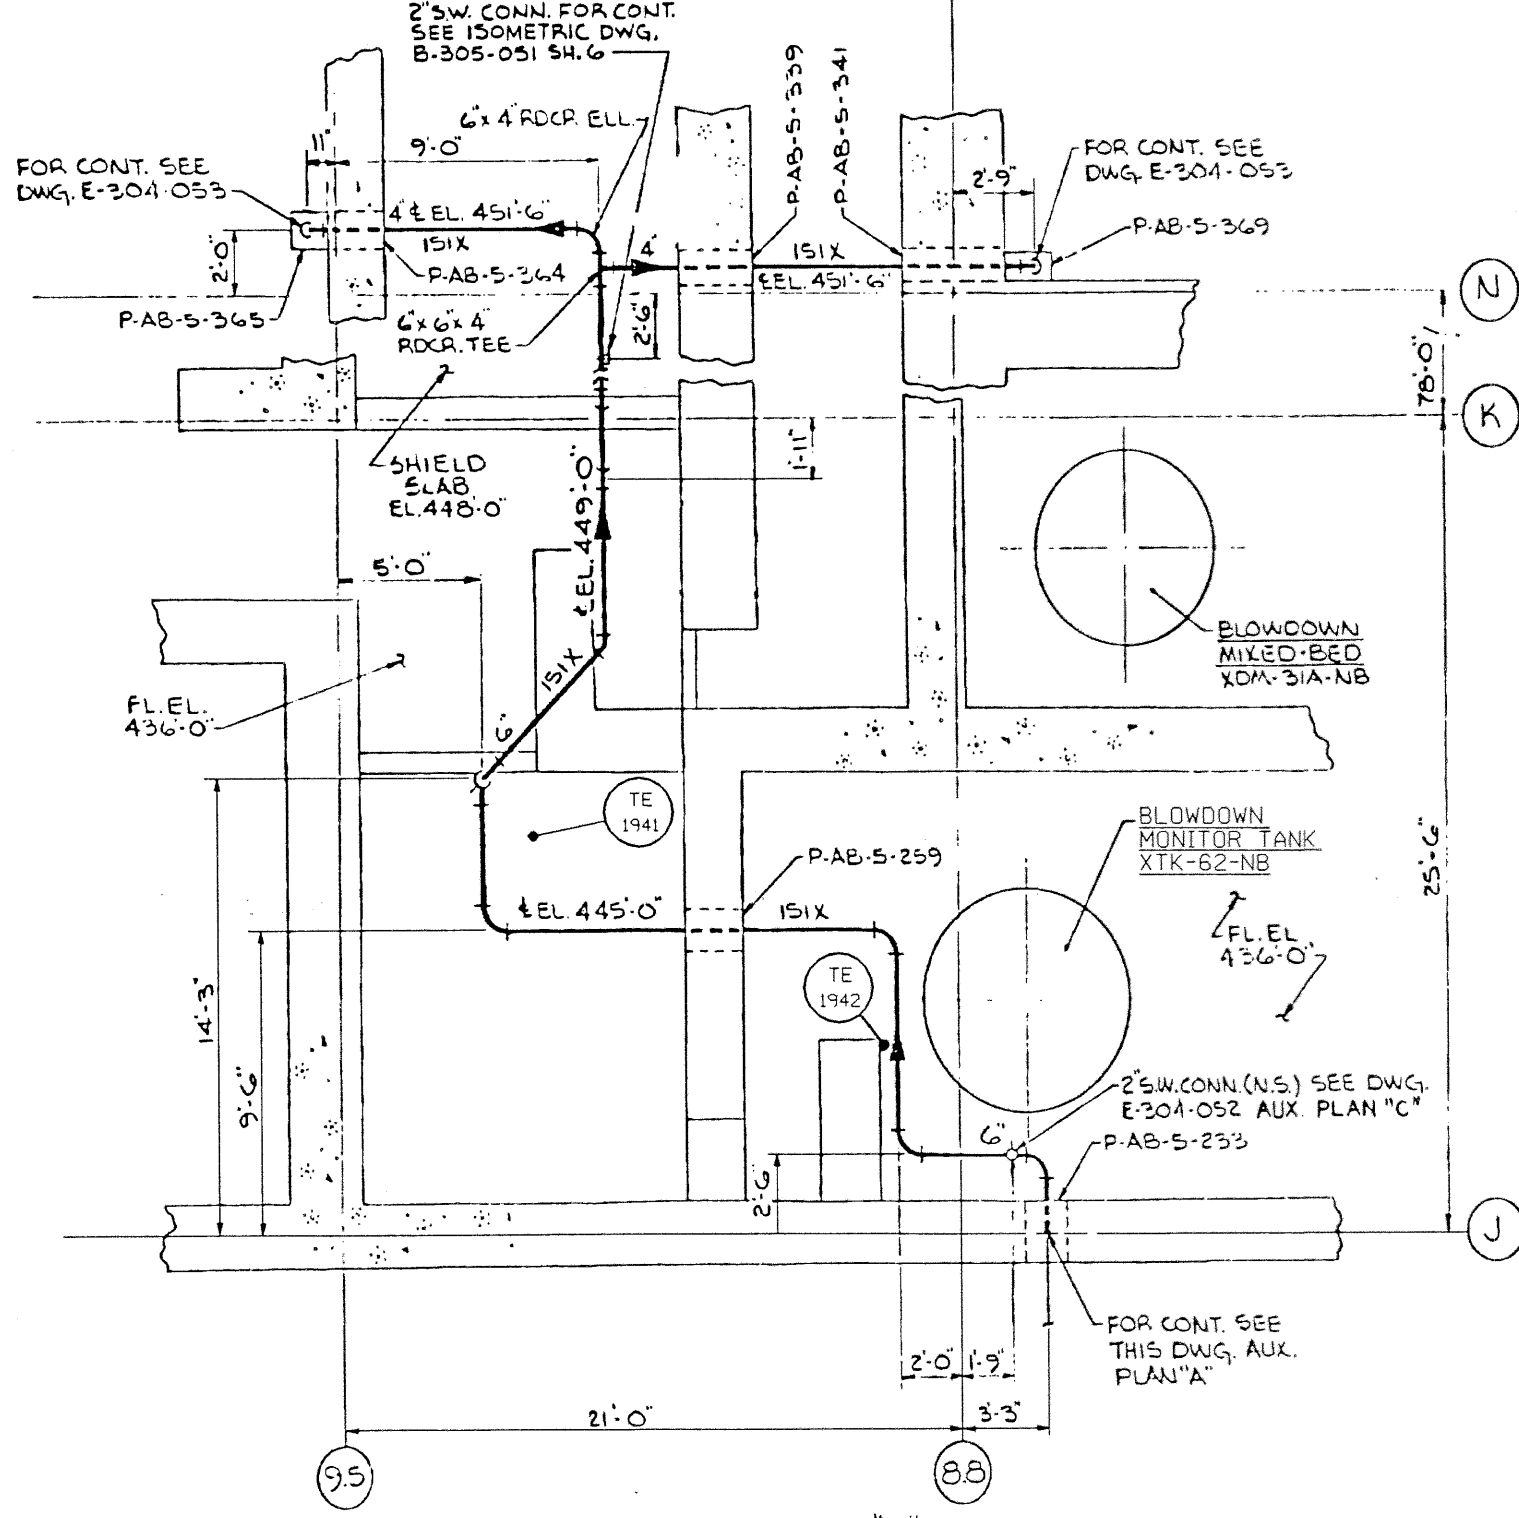

**AUXILIARY PLAN "B"**  
AUXILIARY BLDG. PLAN  
BELOW EL. 436'-0"

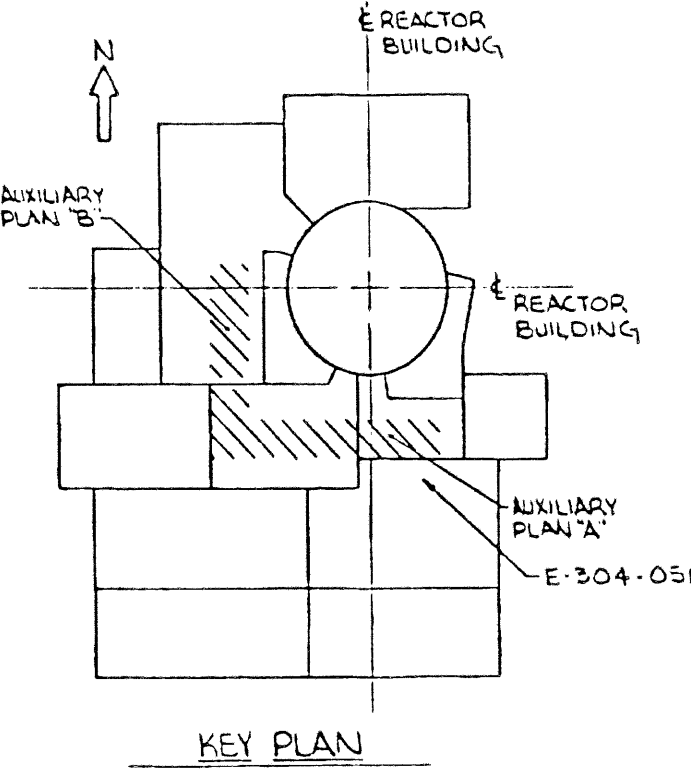

**KEY PLAN**

NOTES:  
1. FOR NOTES AND REFERENCES, SEE DRAWING E-304-051.

1/4" = 1'-0"

DRAWING LEGIBILITY CLASS 2 SCE&G CAD ENHANCED		FSAR Figure 7.6-5 SOUTH CAROLINA ELECTRIC & GAS COMPANY VIRKIL C. SAMER NUCLEAR STATION AUX. STEAM INTERMEDIATE & AUX. BLDGS. PLANS BELOW EL. 436'-0"	
DESIGN ENGINEERING		DESIGN ENGINEERING	
MGR JMG		MGR JMG	
REVISED PER MRF-22470		REVISED PER MRF-21511	
DATE		DATE	
BY		BY	
REVISION		REVISION	
E-304-054		E-304-054	