


SECTION "H-H"
 NOTES:
 SEE DWG. 916400-104 FOR
 CABL. BUS CROSS SECTIONS

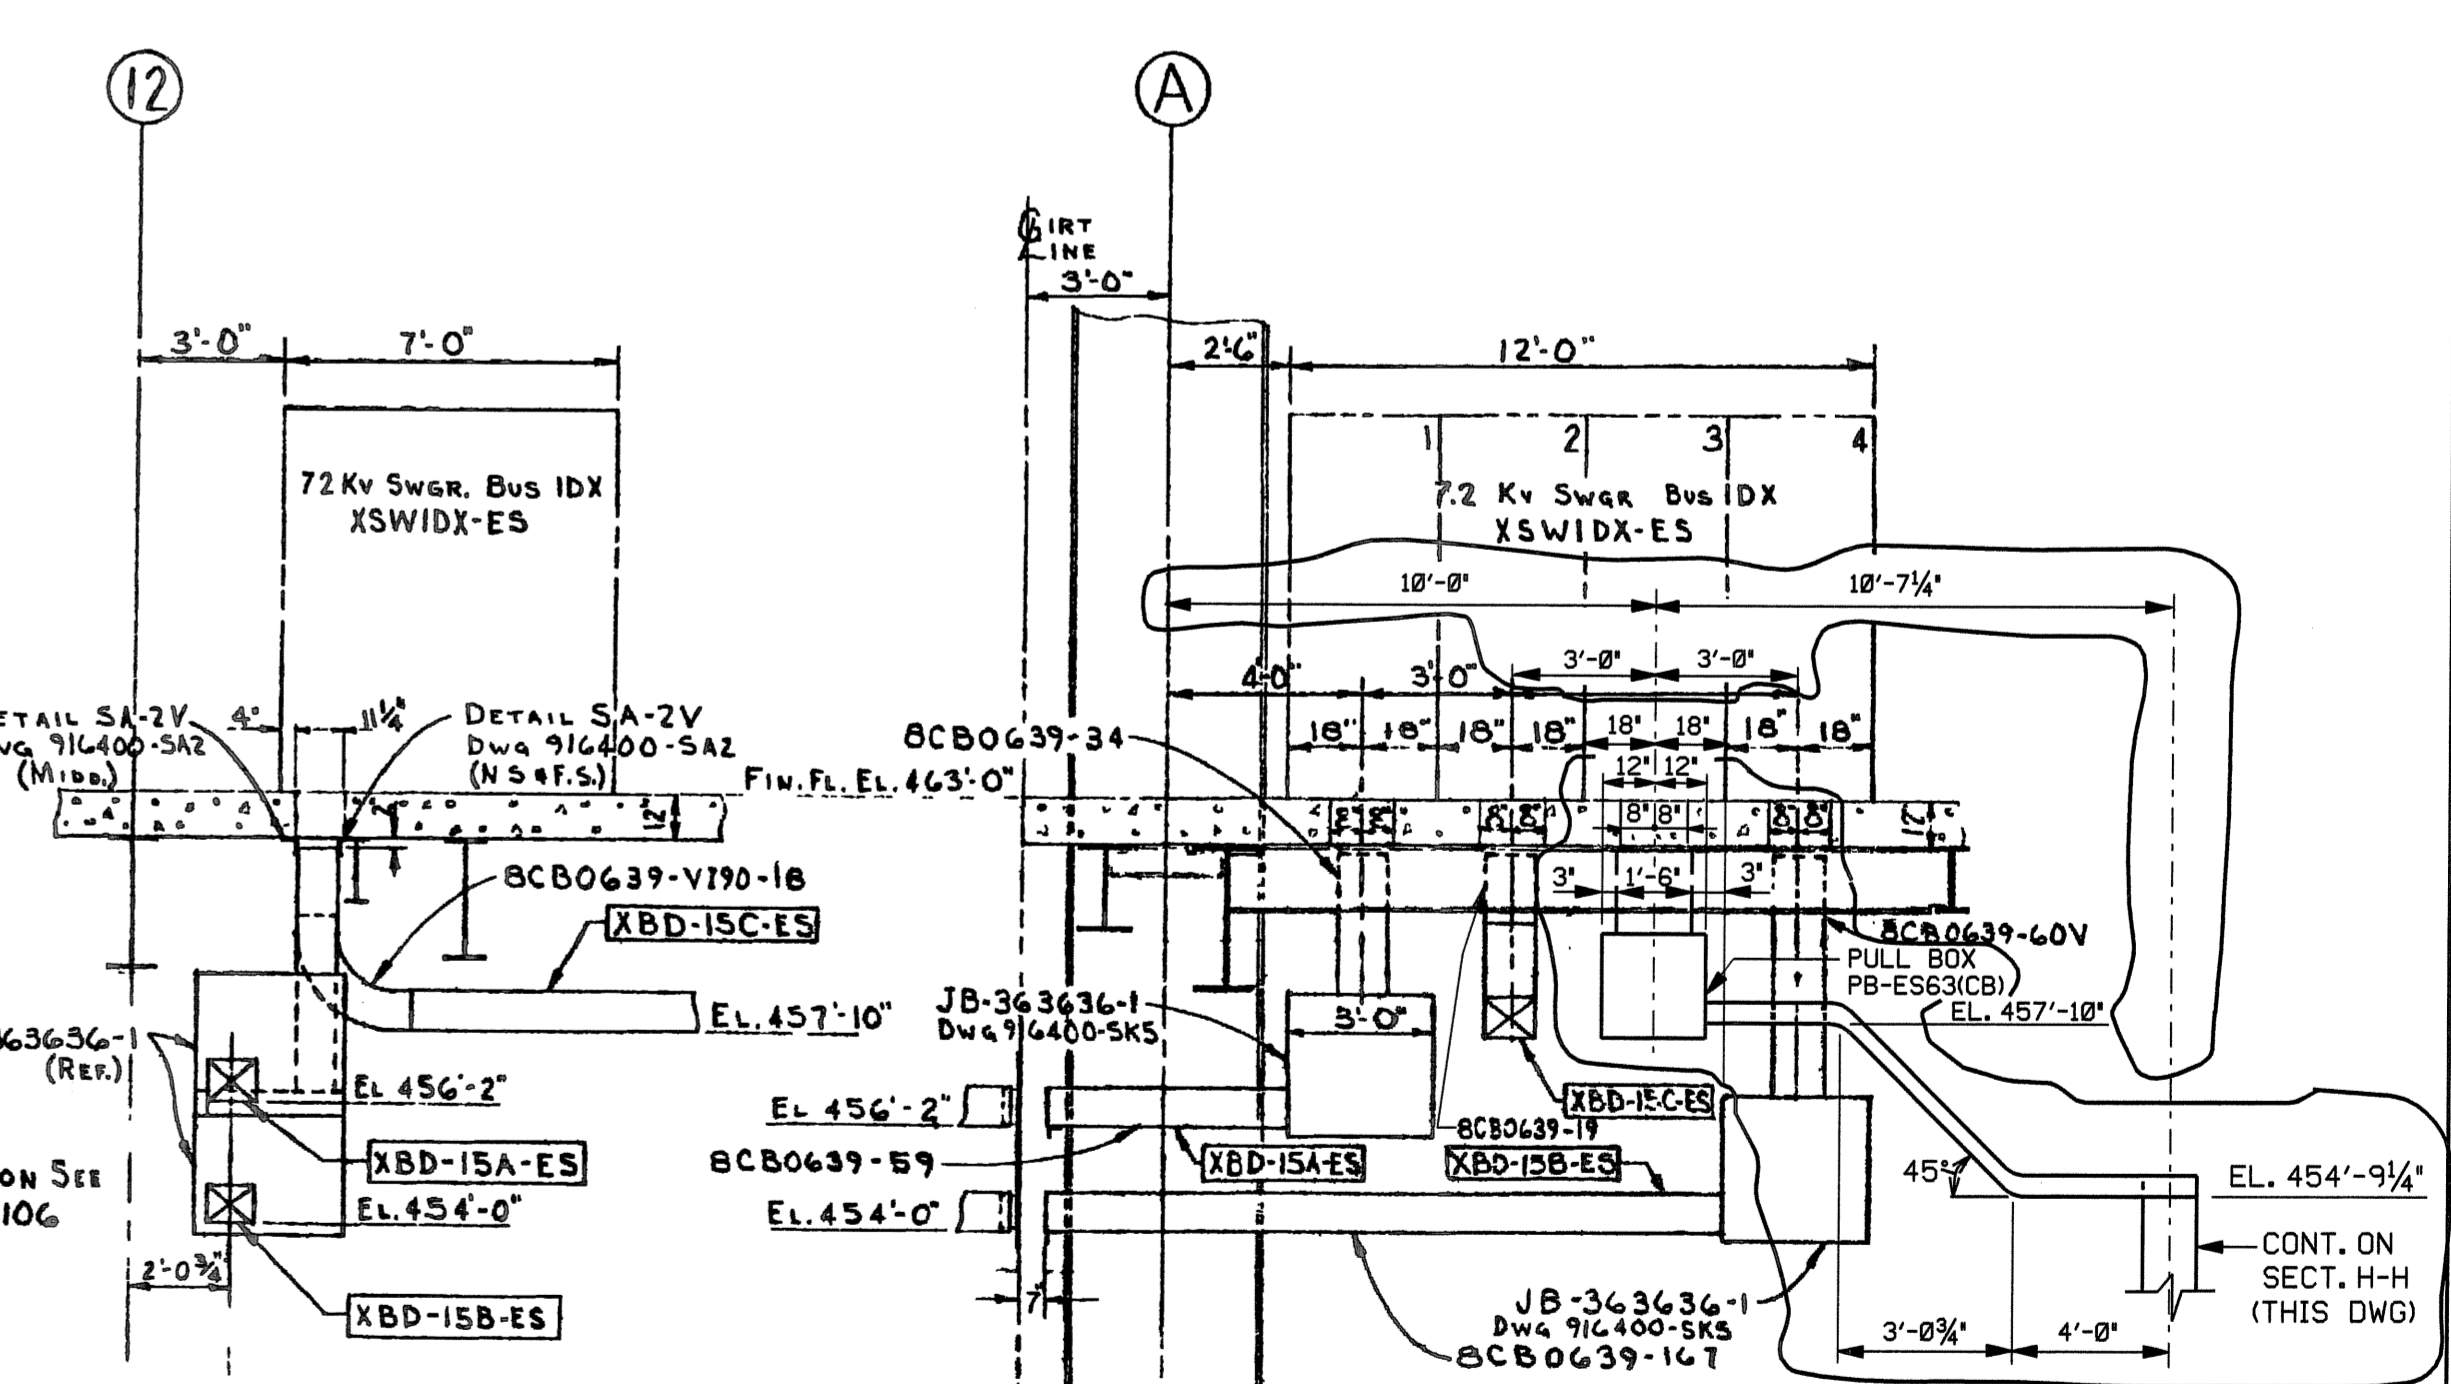

SOUTH CAROLINA ELECTRIC & GAS CO.
 VIRGIL C. SUMNER NUCLEAR STATION UNIT No. 1

APPROVED
 APPROVED AS NOTED
 RETURNED FOR CORRECTION

CHECKING IS ONLY FOR GENERAL DESIGN AND GENERAL DIMENSIONS SET FORTH IN CONTRACT DOCUMENTS AND DOES NOT RELIEVE CONTRACTOR FROM HIS OBLIGATION AS TO DETAIL WORKMANSHIP AND GUARANTEES.

GILBERT ASSOCIATES, INC.
 BY R.T. STRAUSSER
 B/M ITEM No. ED-1 DATE 5/19/77

FSAR Figure 8.3-0c
 INDOOR CABLE BUS LAYOUT & SECTIONS
 PLAN VIEW, ELEVATION 436'-0",
 COL. A TO COL. D
 HUSKY PRODUCTS INC.
 916400-103

DESIGN ENGINEERING
 V.C. SUMNER NUCLEAR STATION JENKINSVILLE, S.C.

NO.	DATE	BY	REVISION	CKD. BY	APPROVAL
4	4/1/07	TGB	REVISED PER ECR-50555	MGR	DDJ
3	10/10/06	DDJ	REVISED PER ECR-70028	MGR	DDJ

1MS-33-028

