
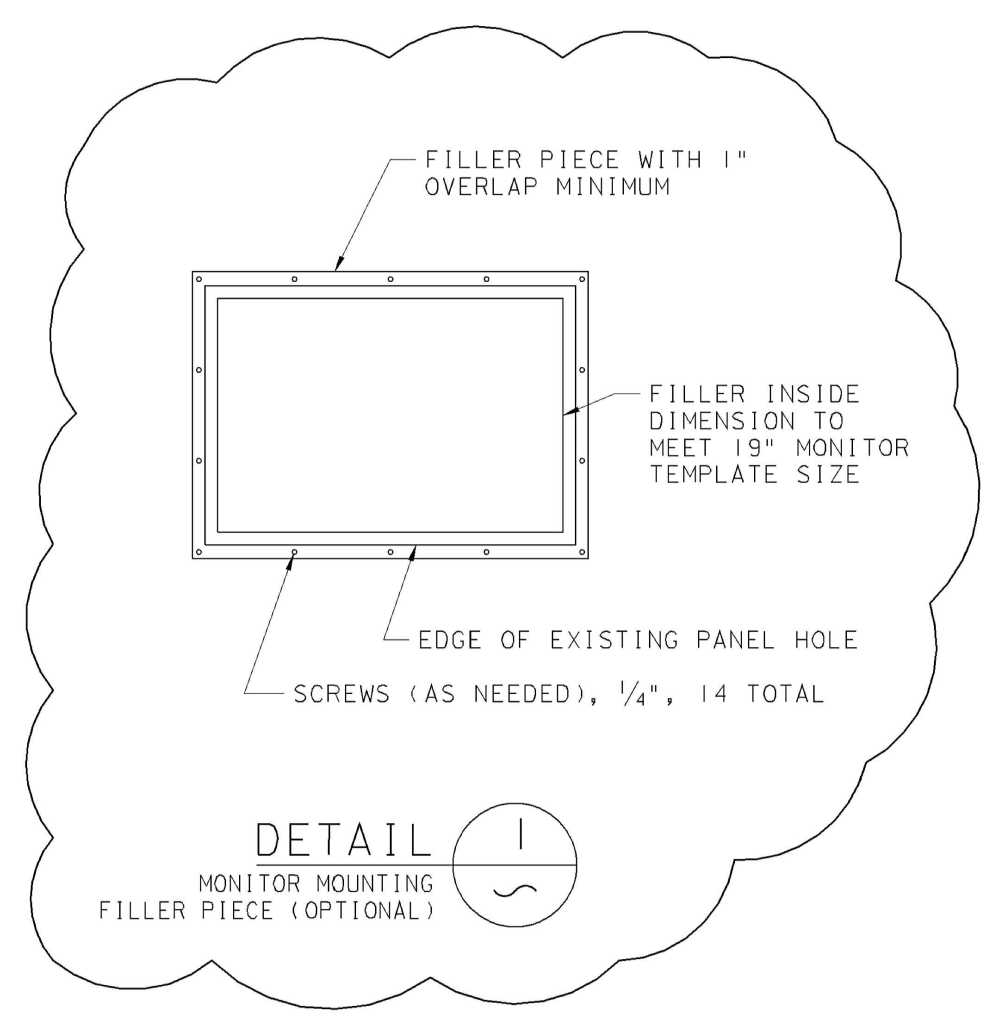


POB1 (2)      POCV1 CHEMICAL and VOLUME CONTROL SYSTEM (3)      POWE (4)      POEC (5)      POCV2 CHEMICAL and VOLUME CONTROL SYSTEM (3)      POB2 (2)

UNIT 1

UNIT 2

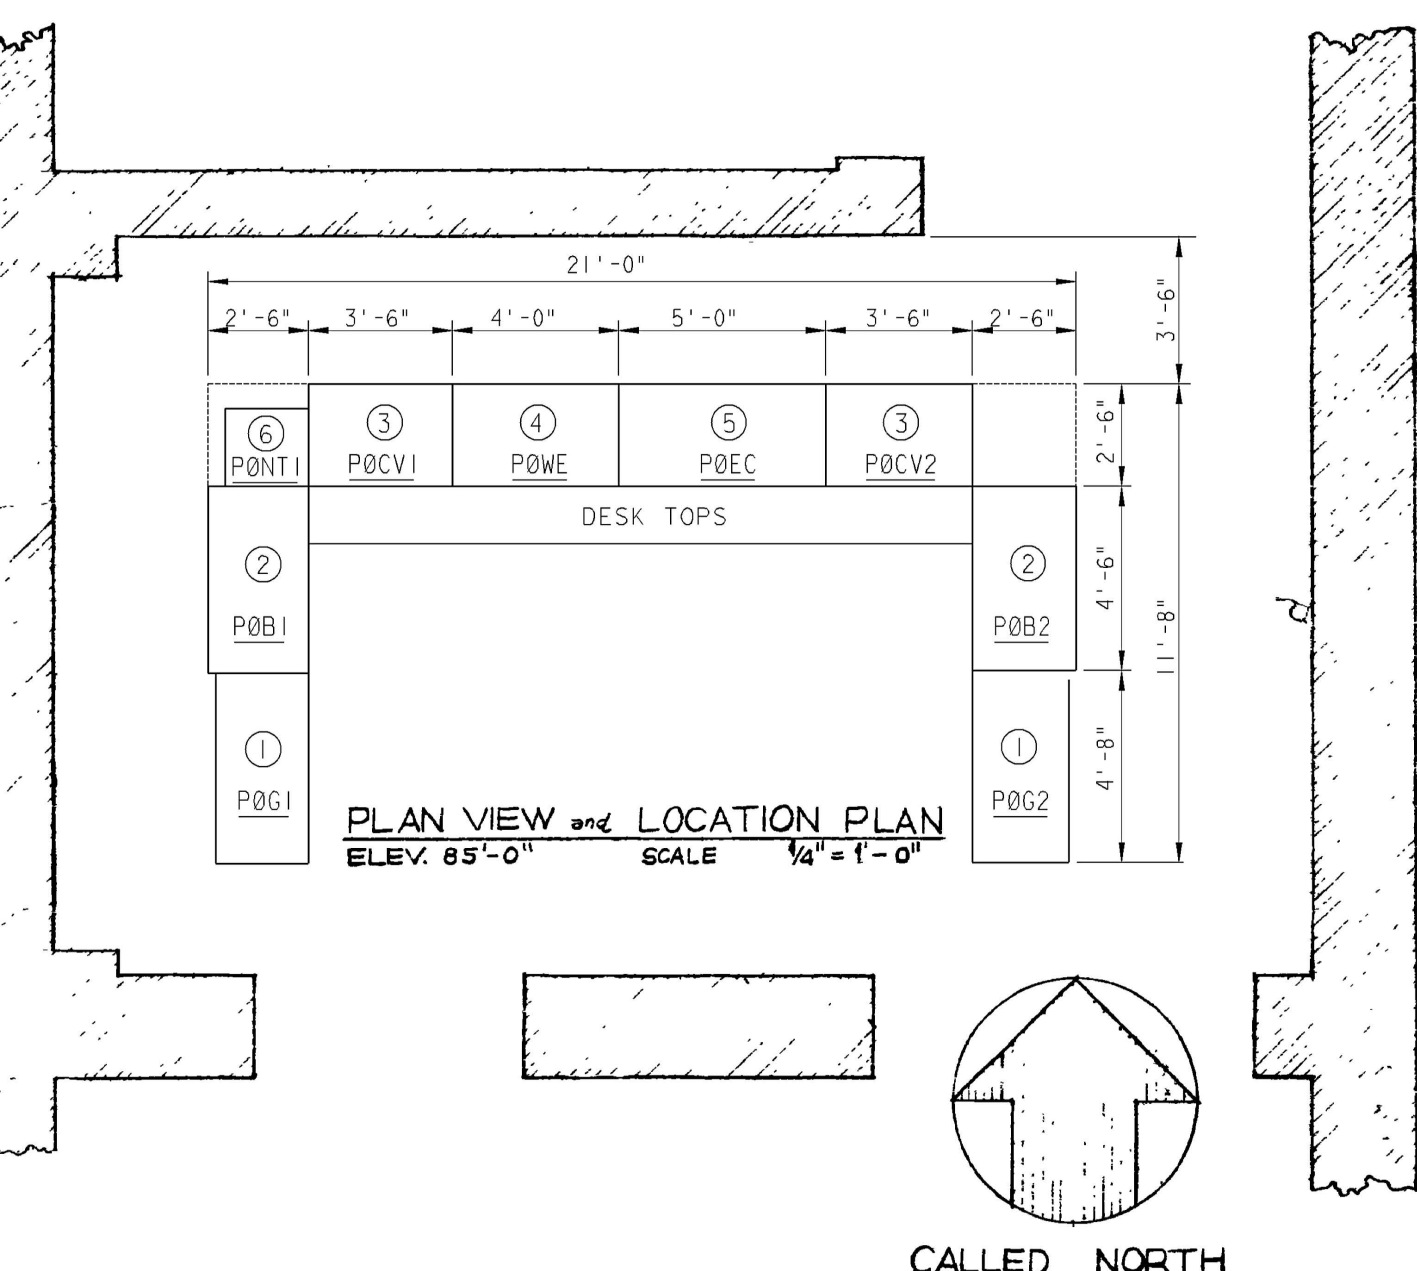

REFERENCES

1. DELETED
2. DELETED
3. AUXILIARY BUILDING CONTROL PANEL 1-2 ARRANGEMENT..... DWG
4. AUXILIARY BUILDING CONTROL PANEL 2-2 ARRANGEMENT..... DWG
5. AUXILIARY BUILDING CONTROL PANEL 5. CUTOUTS & DIMENSIONS - DWG
6. AUXILIARY BUILDING CONTROL PANEL MISCELLANEOUS DETAILS - - - DWG #334428

- PANEL CODE
- ① GAS ANALYZER
  - ② MISCELLANEOUS RADWASTE (POB1 & POB2)
  - ③ CHEMICAL VOLUME CONTROL SYSTEM (POCV1 & POCV2)
  - ④ GASEOUS RADWASTE (POWE)
  - ⑤ LIQUID RADWASTE (POEC)
  - ⑥ HEAT TRACING CABINET

KEY DWG. SECTION 13

DATE 05-11-2017	REVISION DESCRIPTION REVISED PER DDT-4*1231	I & C AUXILIARY BUILDING CONTROL PANEL ARRANGEMENT  DIABLO CANYON POWER PLANT PACIFIC GAS AND ELECTRIC COMPANY SAN FRANCISCO, CALIFORNIA	DWG SCALE:
D.D. ZNS4			BILL OF MATL:
R.E. FXC2			SUPSDS:
I.V. N/A			SUPSD BY:
P.E. N/A			DRAWING

330557