


102794

DWG TYPE 4
 SUBJECT SAFETY INJECTION PUMPS
 DRAWING TITLE INJECTION PUMPS
 UNIT NO 2
 PROJECT LOCATION DIABLO 45-50
 INSTALLATION DIVISION NAME B 52
 DD CODE GD 55 56
 MAN HOURS 57 59
 CADD C 60
 DRAWING SOURCE A 70

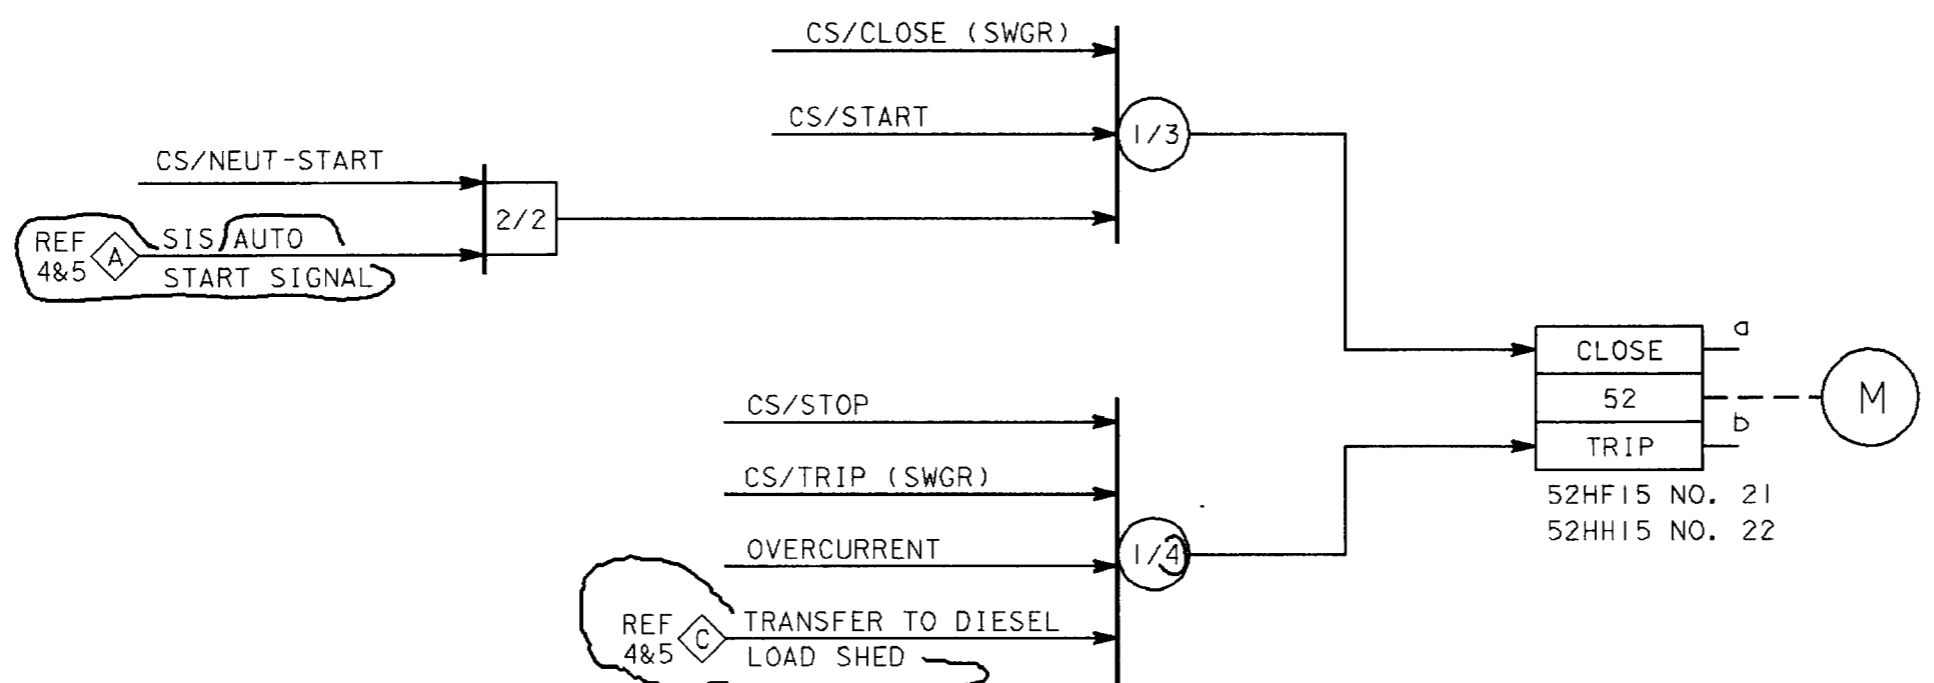

- REFERENCES**
- | NO. | DESCRIPTION | DWG NO. |
|-----|--------------------------------------|-----------------|
| 1. | SCH DIAG SAFETY INJ PP | 441315 |
| 2. | SLM&R DIAG 4KV BUS F, G & H | 441229 & 441230 |
| 3. | LOGIC DIAG SYMBOLS | 19425 |
| 4. | LOGIC DIAG 4KV BUS "F" AUTO TRANSFER | 441286 |
| 5. | LOGIC DIAG 4KV BUS "H" AUTO TRANSFER | 441337 |


3	M Bam	<i>[Signature]</i>	C12314	12/31/94
REV	REGISTERED ENGINEER	SIGNATURE	CA REG NO.	EXP DATE

KEY DWG--SECTION 3

NUCLEAR SAFETY RELATED

UNIT 2

RM INDEXED REV. 2

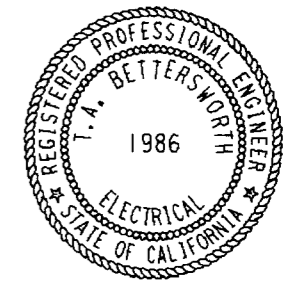

COAST VALLEYS DIVISION

MICROFILM 3

NO.	DATE	DESCRIPTION	GM	DWN.	CHKD.	SUPV.	APVD.
3	1-19-94	REDRAWN; REV LOGIC; DEL NOTE; ADD REF 4 & 5 (FCT-16395)	---	WWL	WY	KL	MA UP
2	2-16-90	REV NOTE (FCT-10370)	169972	TC	VL/LCV	SLW	
1	9-30-75	APPROVED FOR CONSTRUCTION	169972	EZ		LRW	

APPROVED BY	GM 169972
LRW	SUPV. H HERTING
DN	DSGN. E ZEITER
JWC	CHKD. E ZEITER
TAB	O.K. HH DPJ
	DATE 9-30-75
	SCALES NONE

LOGIC DIAGRAM
 SAFETY INJECTION PUMPS
 DIABLO CANYON
 DEPARTMENT OF ENGINEERING
PACIFIC GAS AND ELECTRIC COMPANY
 SAN FRANCISCO, CALIFORNIA

BILL OF MATL	
DWG LIST	
SUPSDS	
SUPSD BY	
SHEET NO.	102794
SHEETS	3
REV.	3