


60A | 61A | 62A | 63A | 64A | 65A | 66A | 67A | 68A | 69A

NOTES:
 1. ASTERISK (*) INDICATES "SUPPLIED WITH ELECTRIC HEATER".

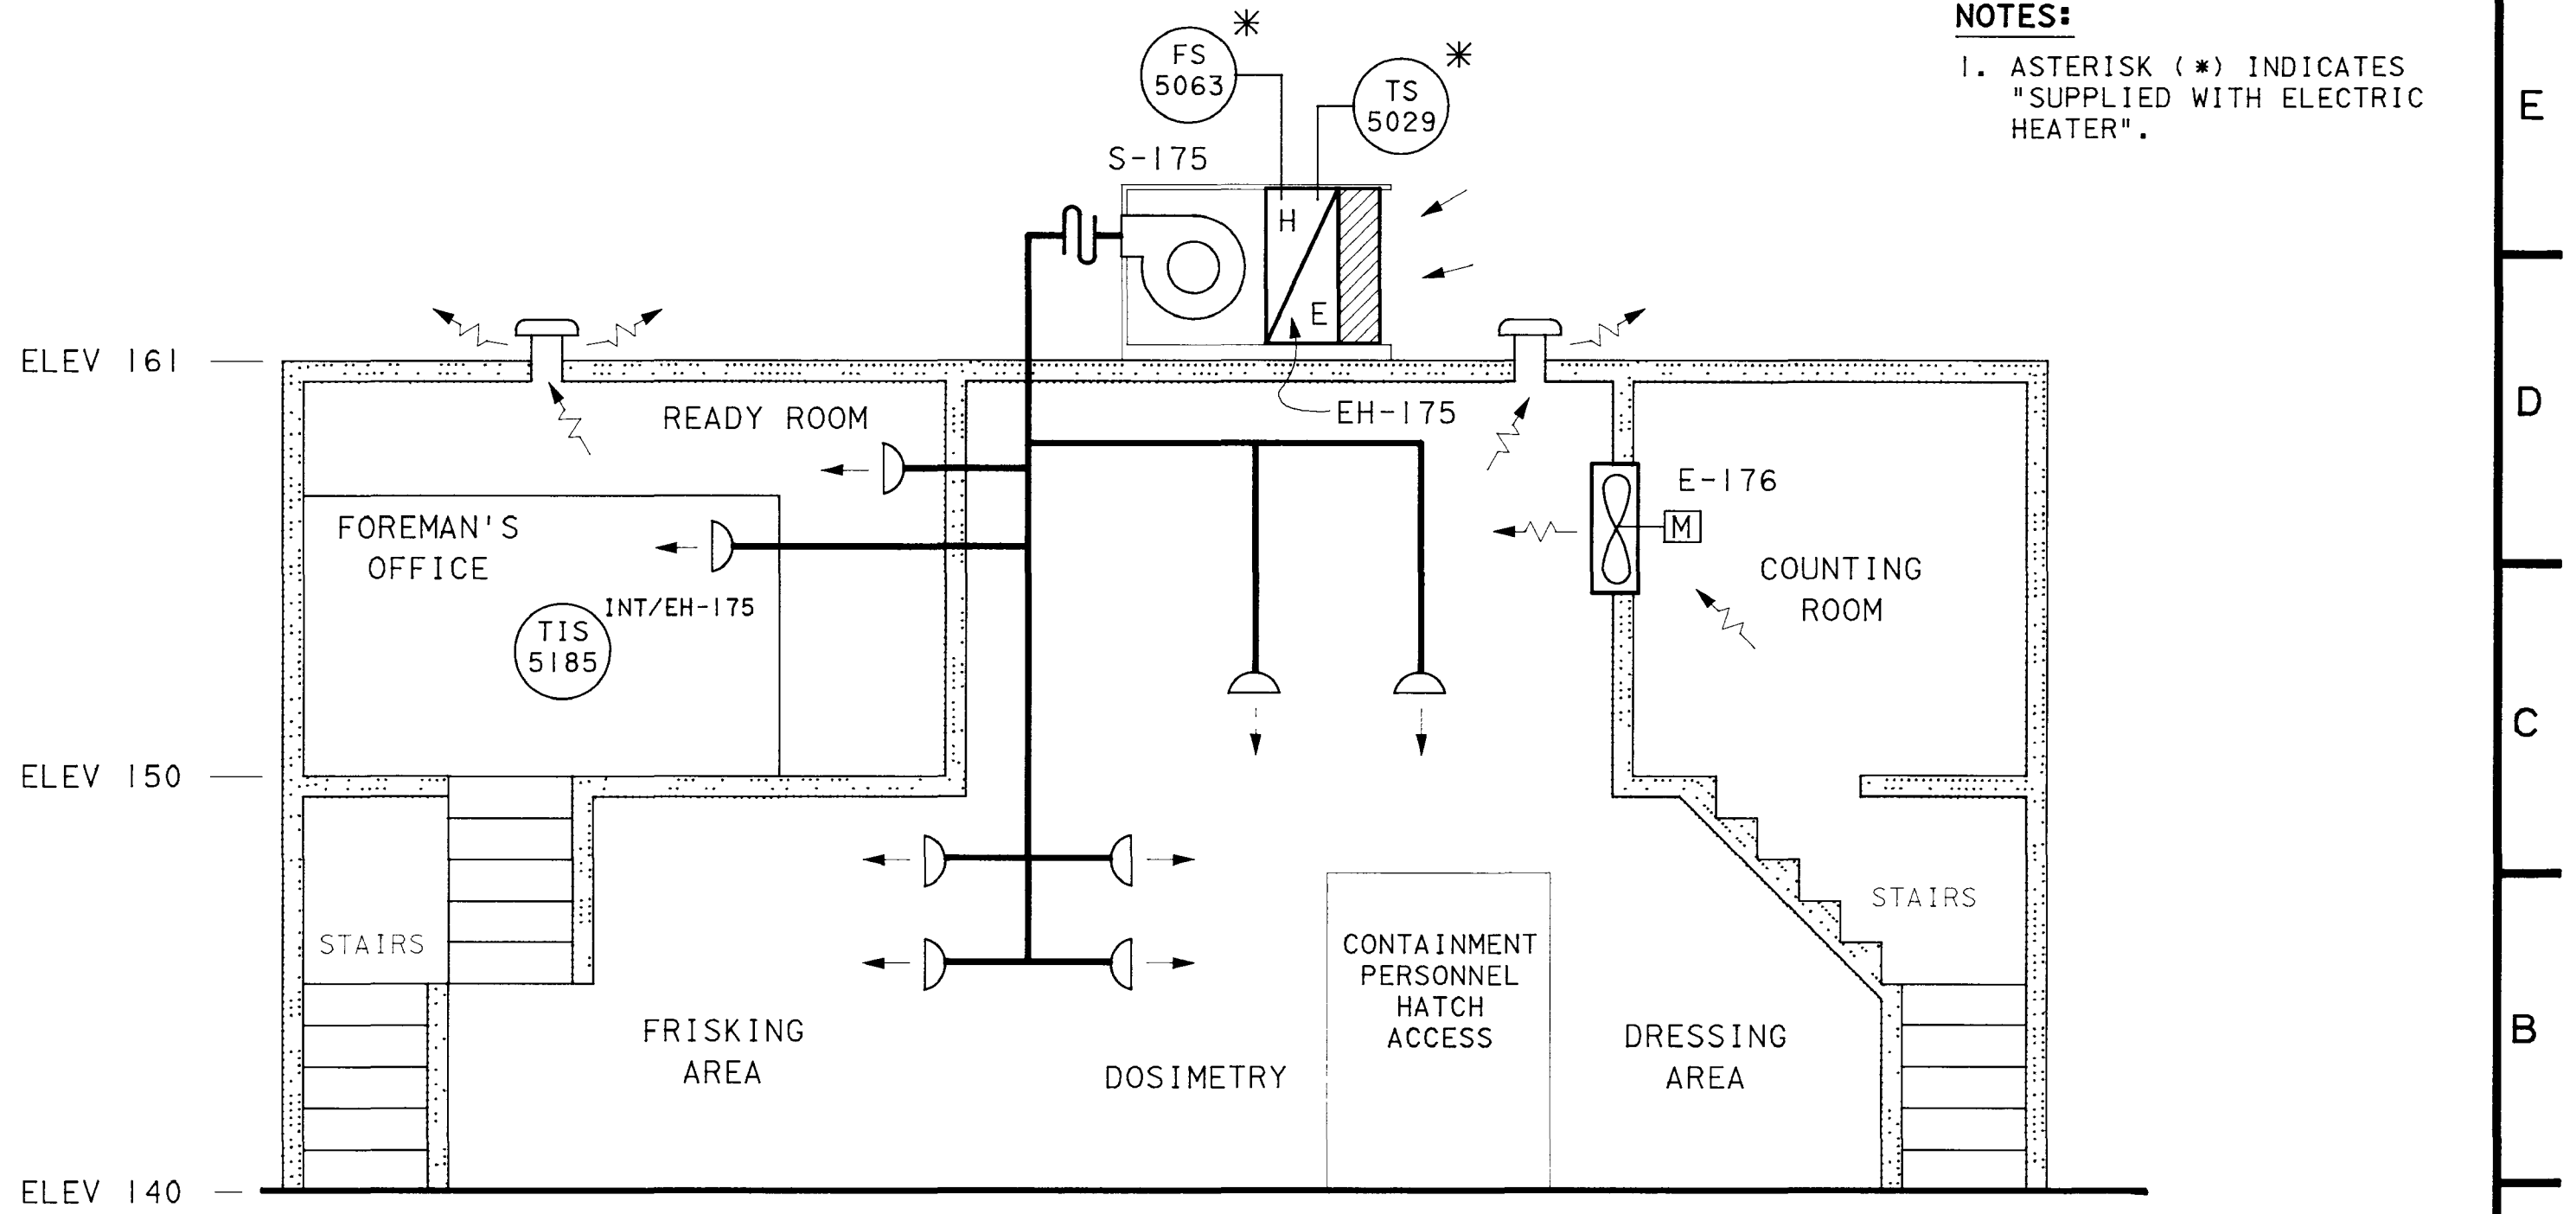

OUTAGE ACCESS CONTROL FACILITY
 HEATING & VENTILATION
 (ELEVATION LOOKING EAST)
 (AREA GW)

UNIT 1

2023S6A.M01 08-16-90 08:47 VNM
 HP1SZSH2.FMT

53	PG & E CO.	102023	REV
	SHEET 6A OF SHEETS		53
MICROFILM			

RM INDEXED REV. _____

53 IC