


180A 181A 182A 183A 184A 185A 186A 187A 188A 189A

ELEV. 140'

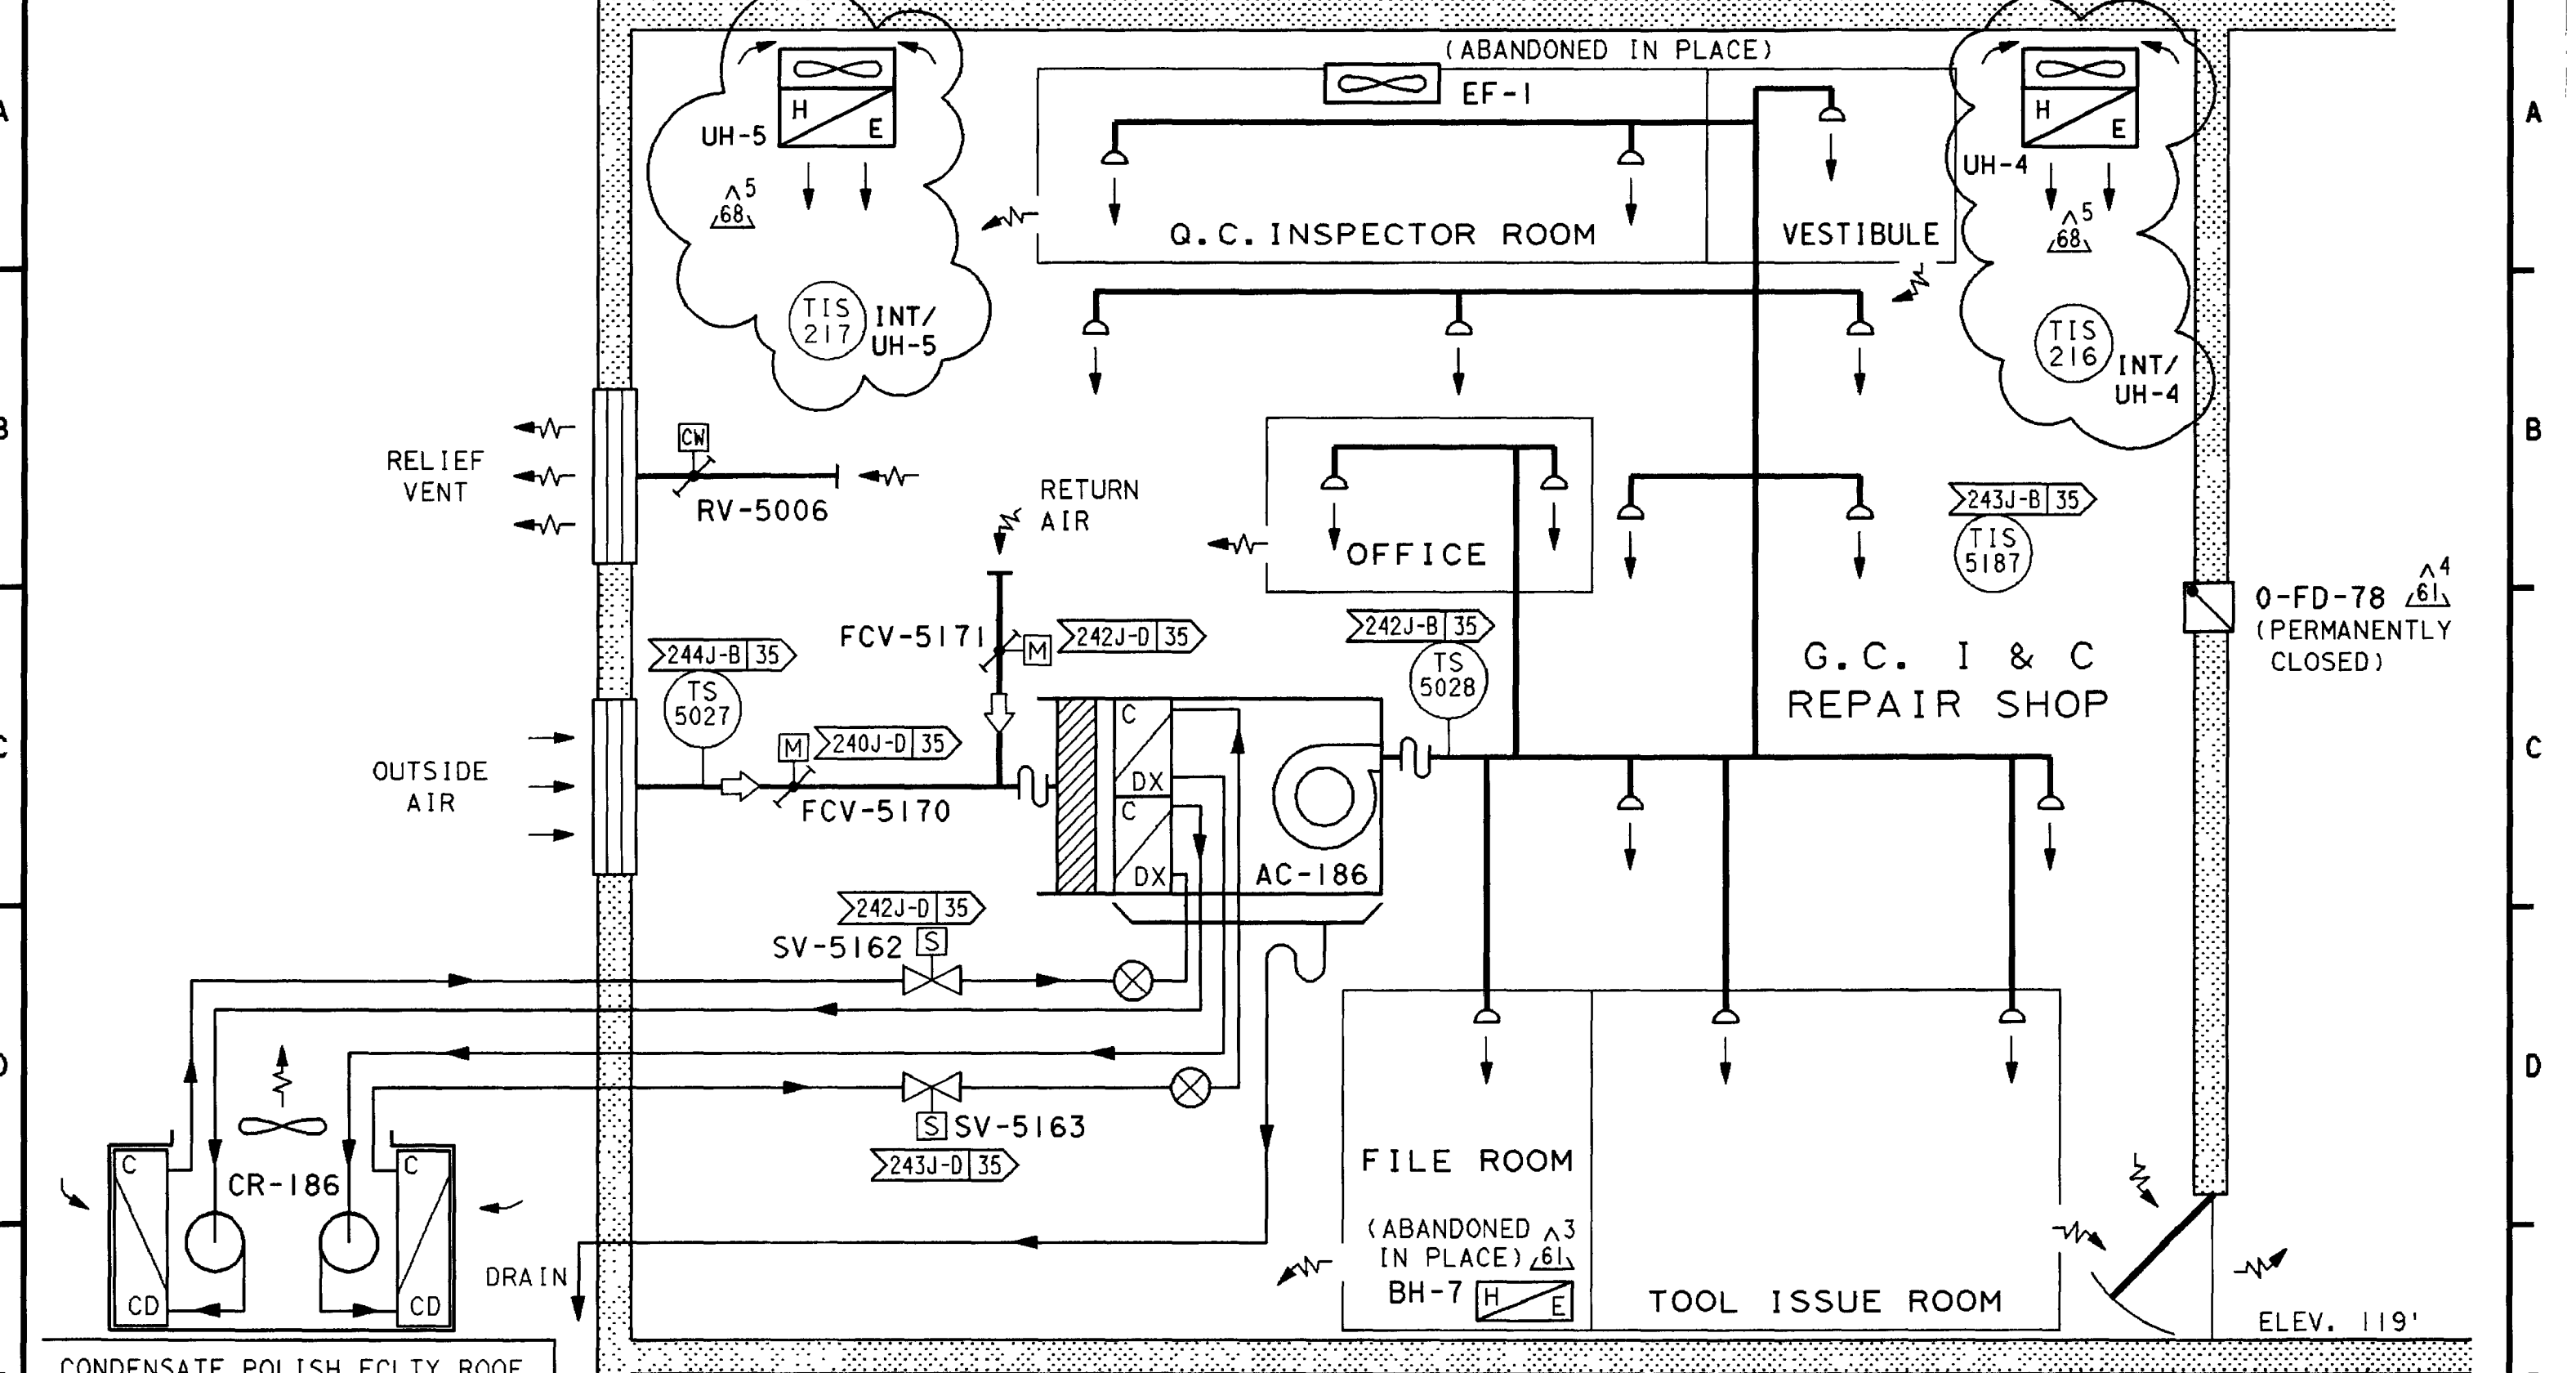

**G.C. I & C SHOP HVAC**  
 TURBINE BLDG. AREA A - ELEVATION 119'  
 (ELEVATION SCHEMATICALLY SHOWN LOOKING NORTH)

SCALE 1/68 IC		UNIT 1	
P.G.&E. CO.		DRAWING NUMBER	REV
SHEET 18A OF SHEETS		<b>102023</b>	<b>68</b>
RMS INDEXED REV		MICROFILM	