



NOTE:  
 1. THE VENTILATION COAXIAL PIPE (VENT SHAFT EXTENSION) IS DESIGN CLASS II, SEISMIC CATEGORY I (202-C)

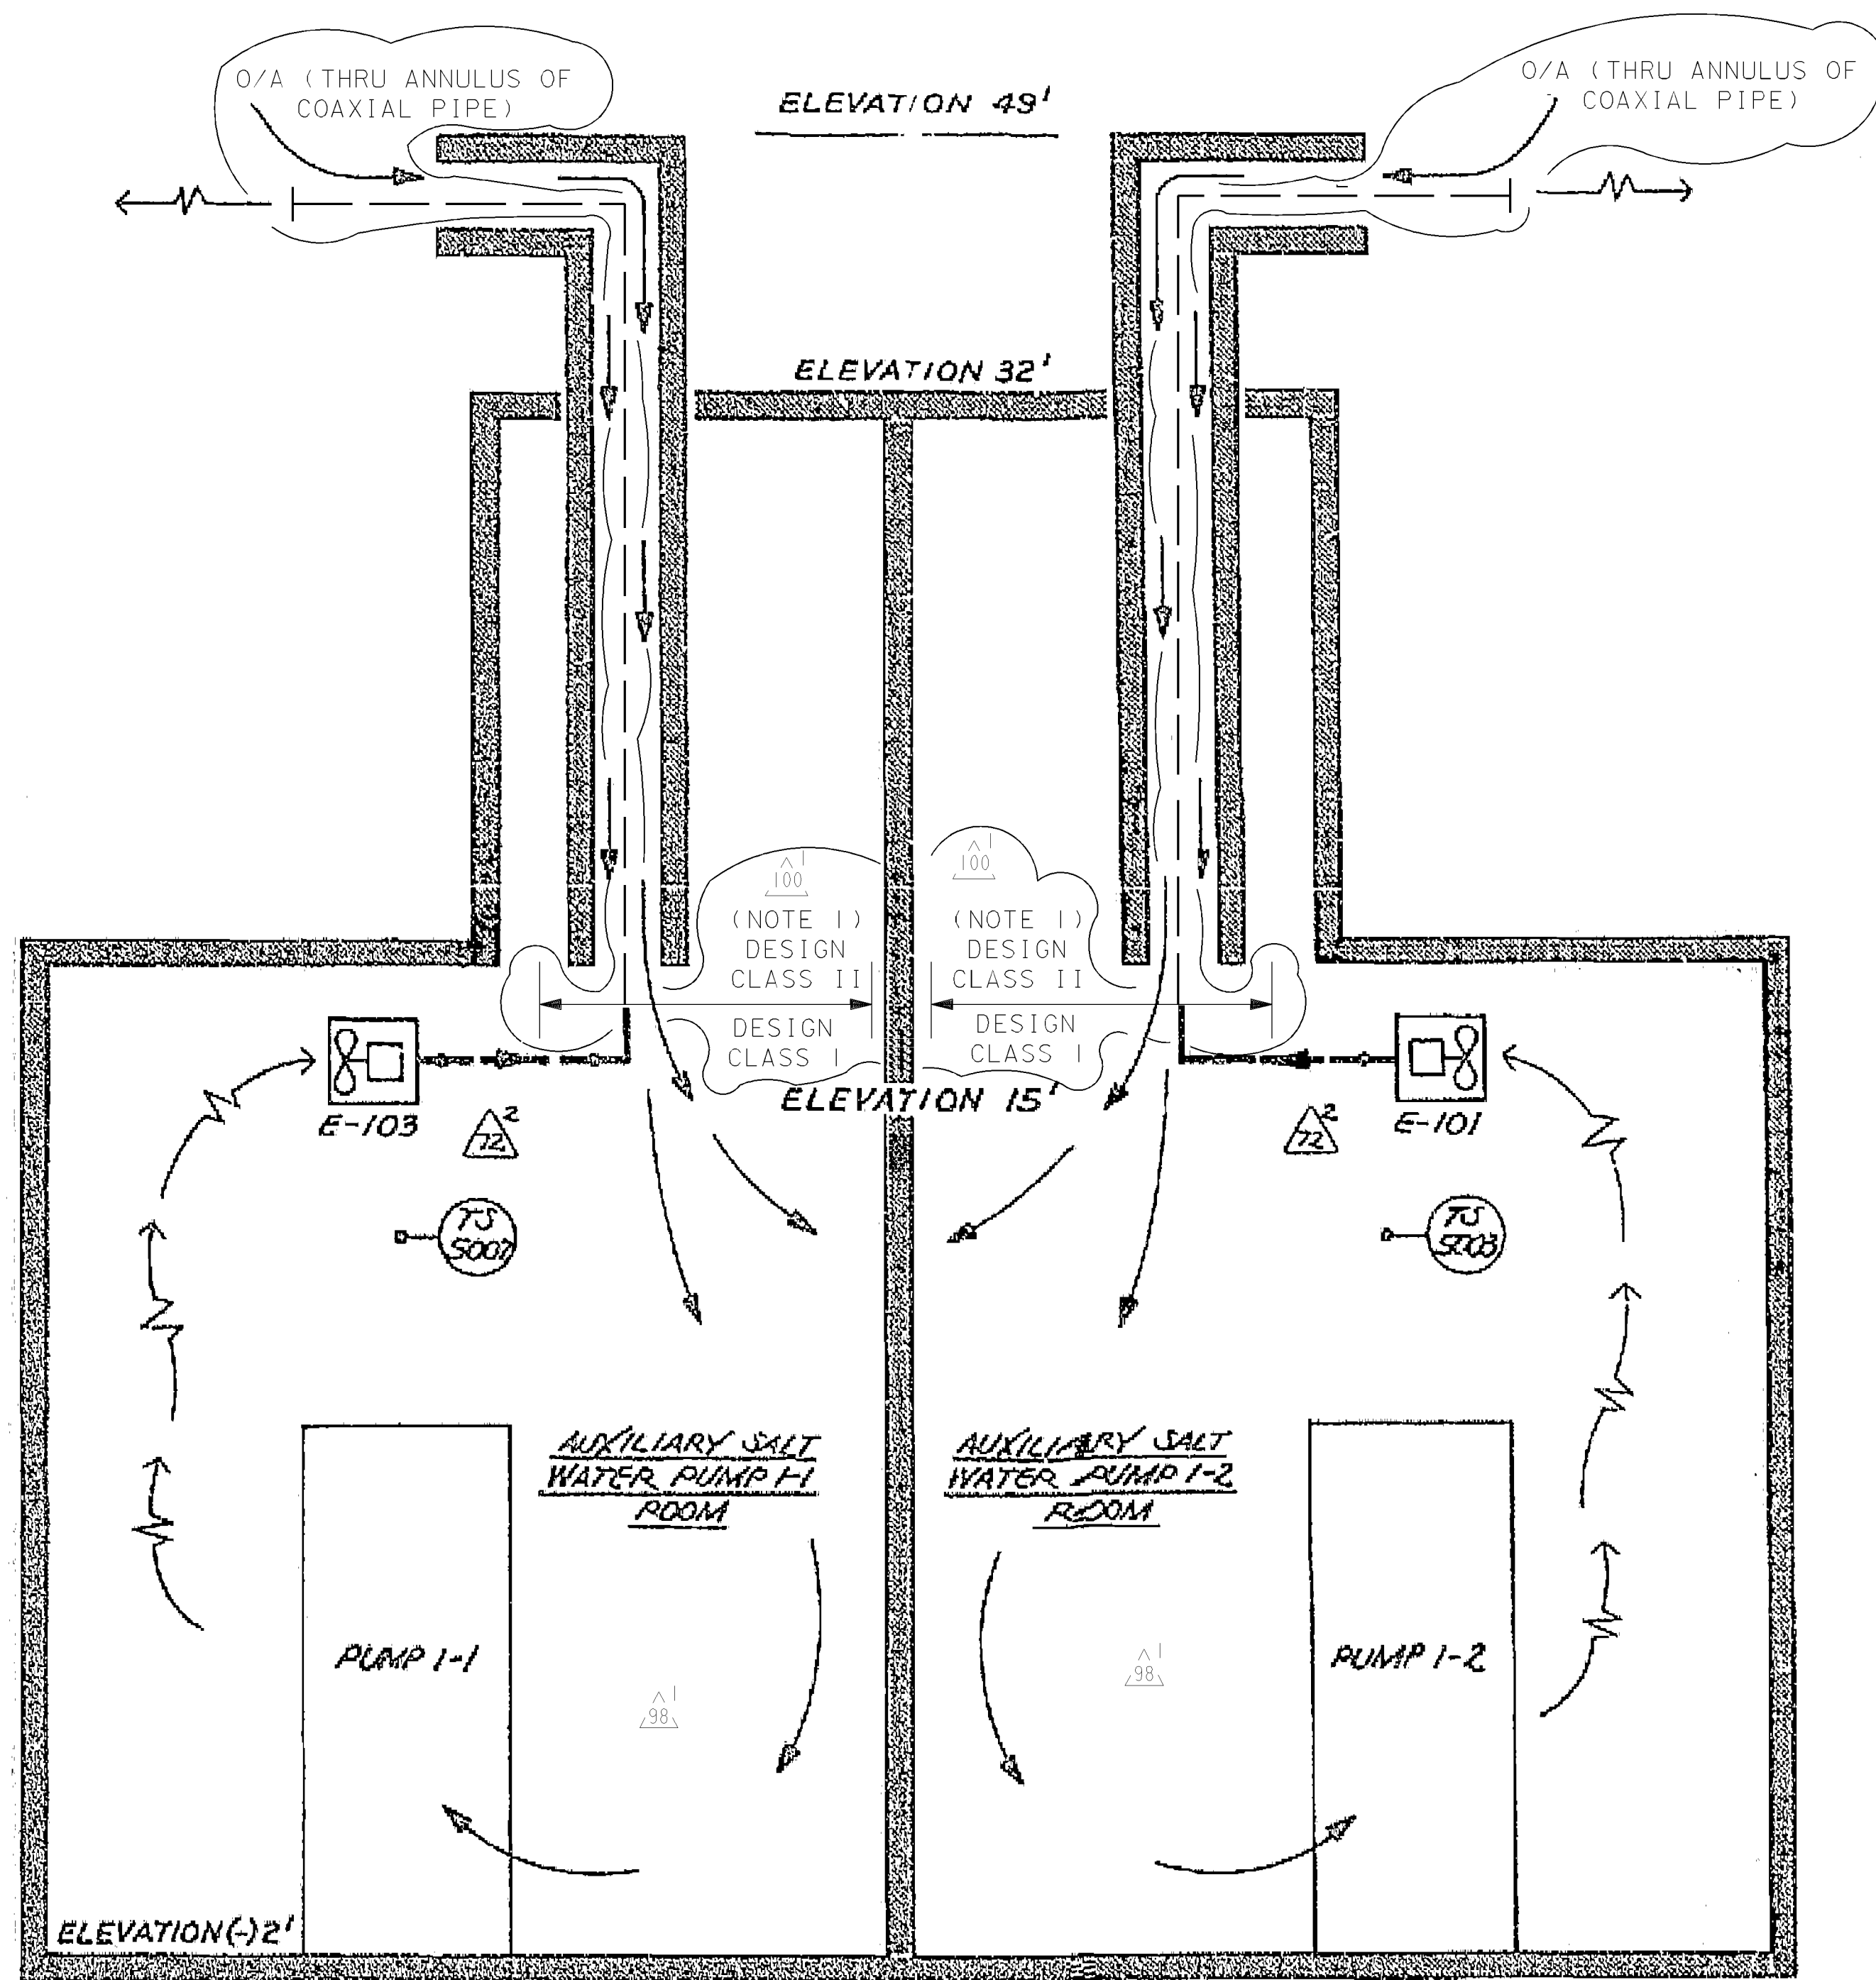

**INTAKE STRUCTURE (UNIT 1)**  
 AUXILIARY SALTWATER PUMP ROOM VENTILATION

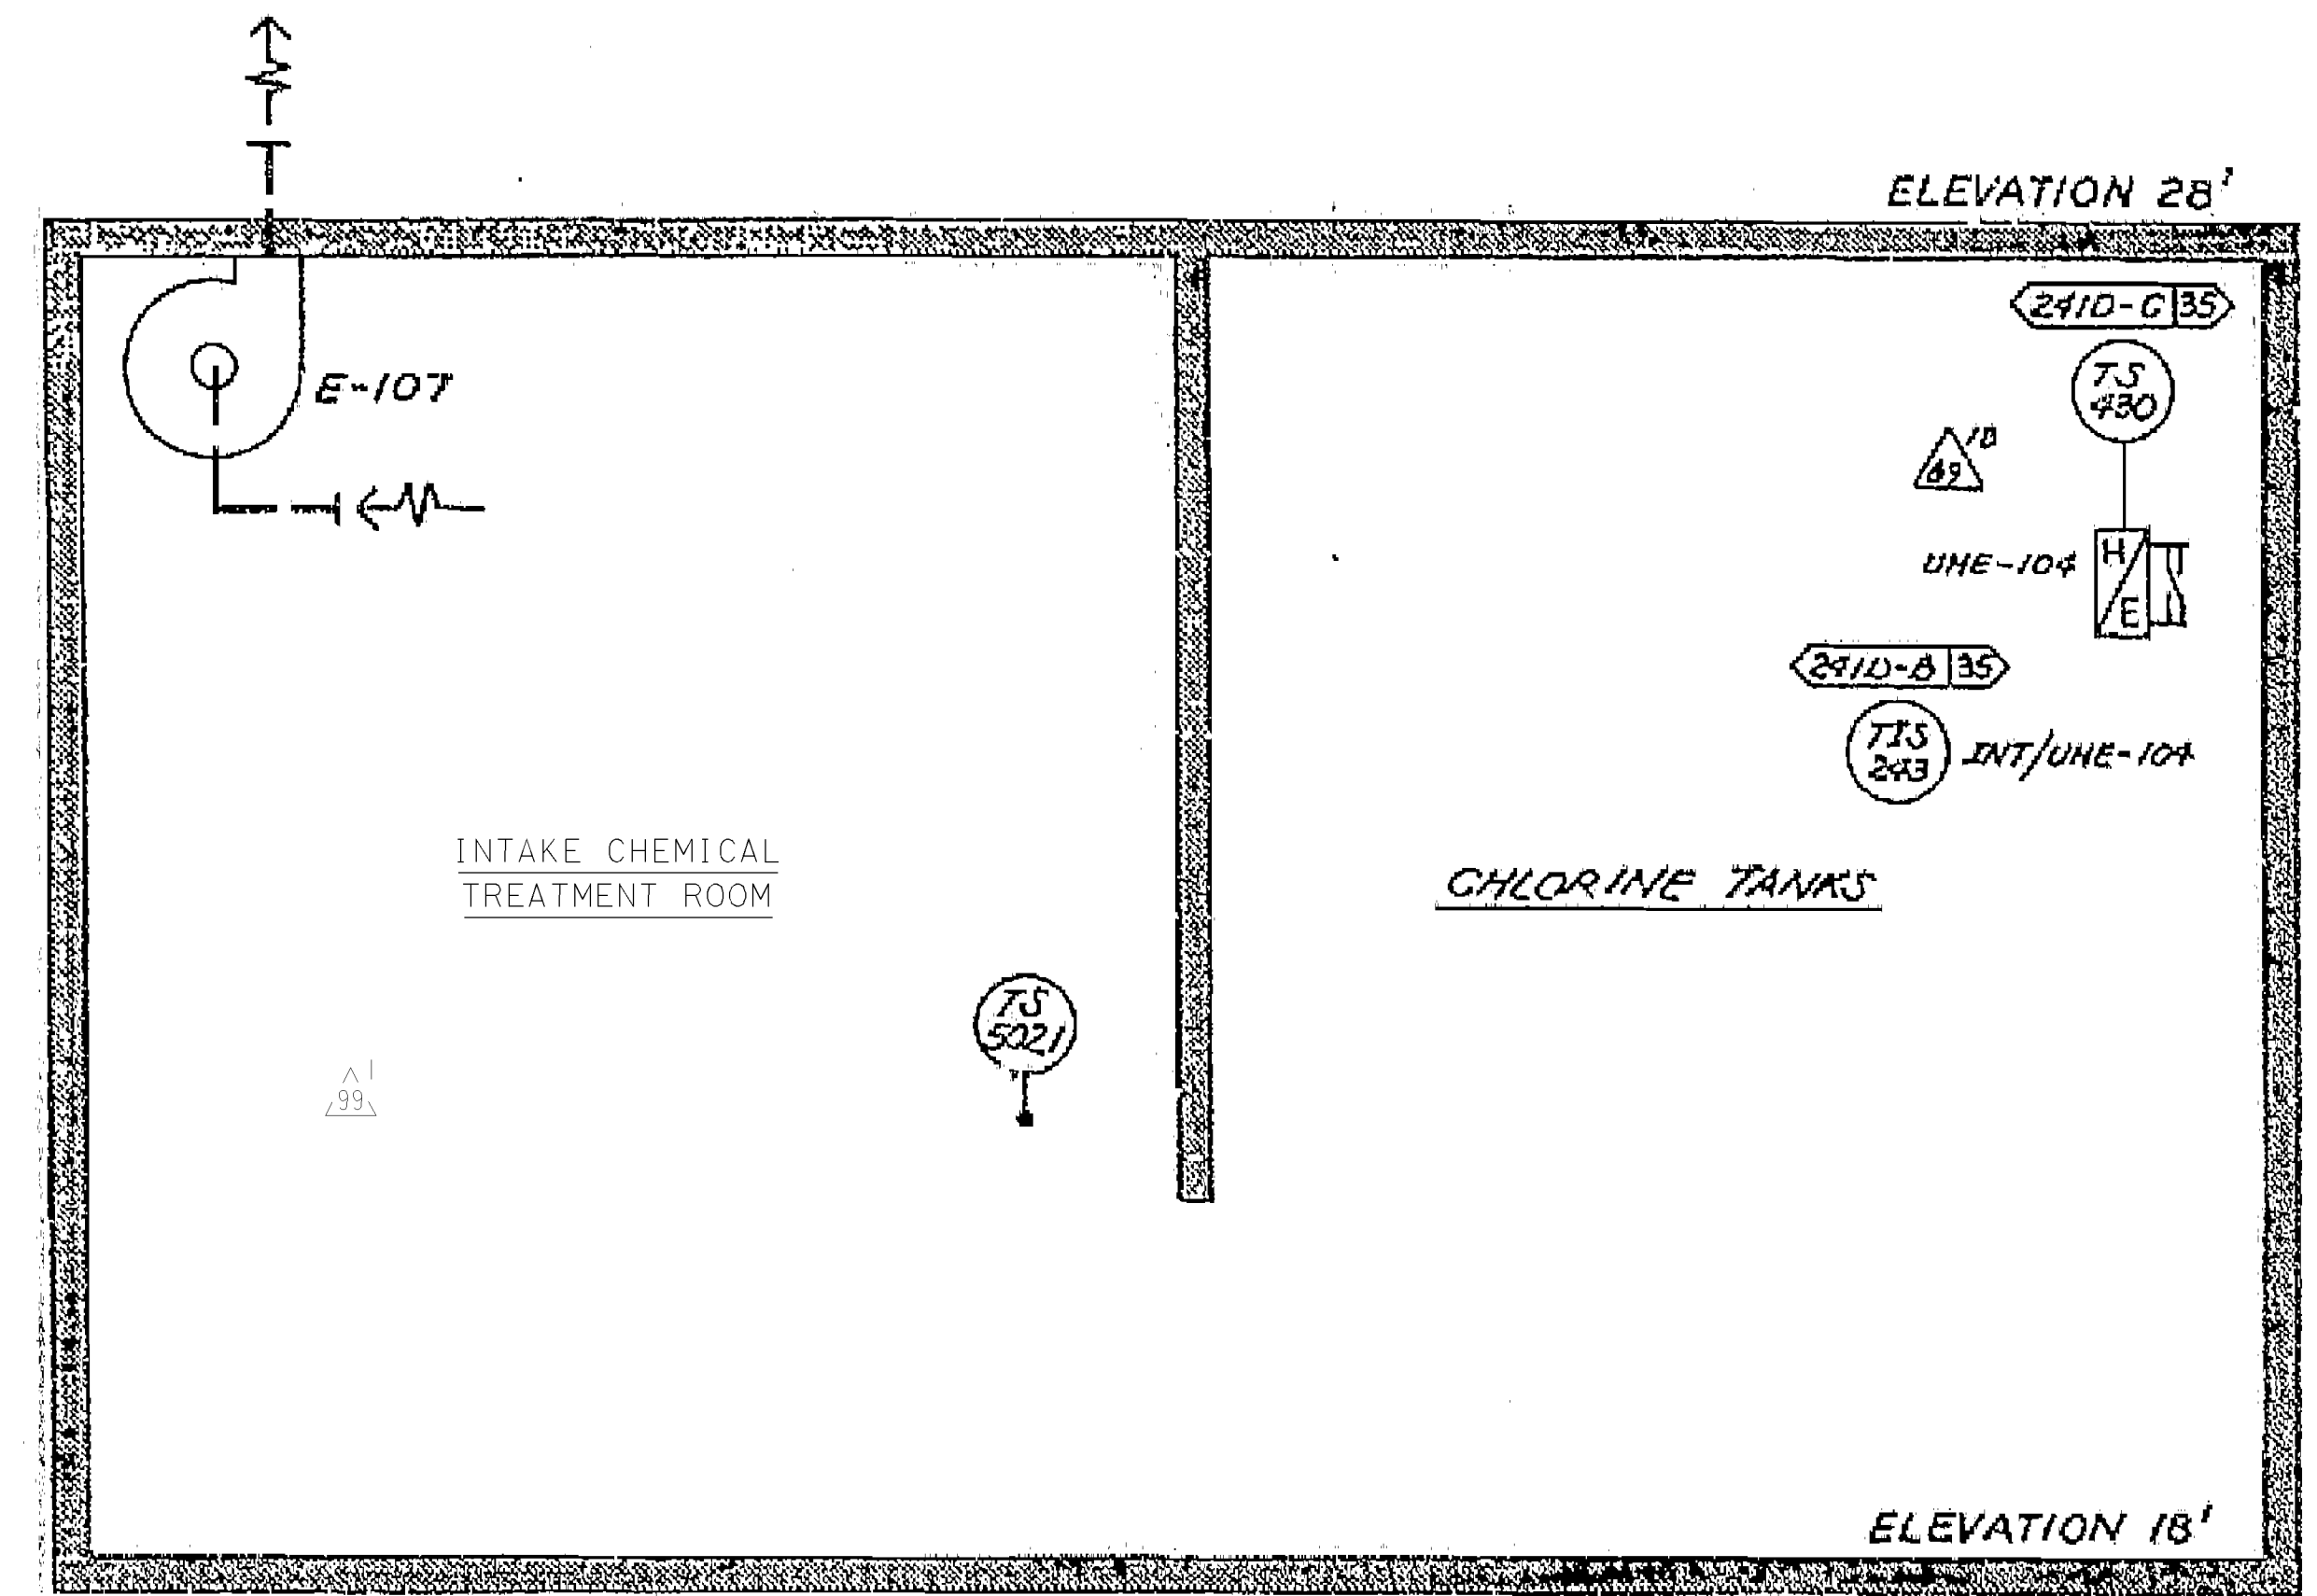

**INTAKE STRUCTURE (COMMON-UNIT 1 & 2)**  
 CHLORINATOR, EVAPORATOR, & CHLORINE TANKS ROOM  
 (ELEVATION 18'-0")

CAD User: NSP1, Dctdt: 4-21-1997  
 DGN=2023520.DGN  
 PASTER=2023520.TIF

P G & E CO.	102023	REV.
SHEET 20 OF SHEETS		100