


E
D
C
B
A

E
D
C
B
A

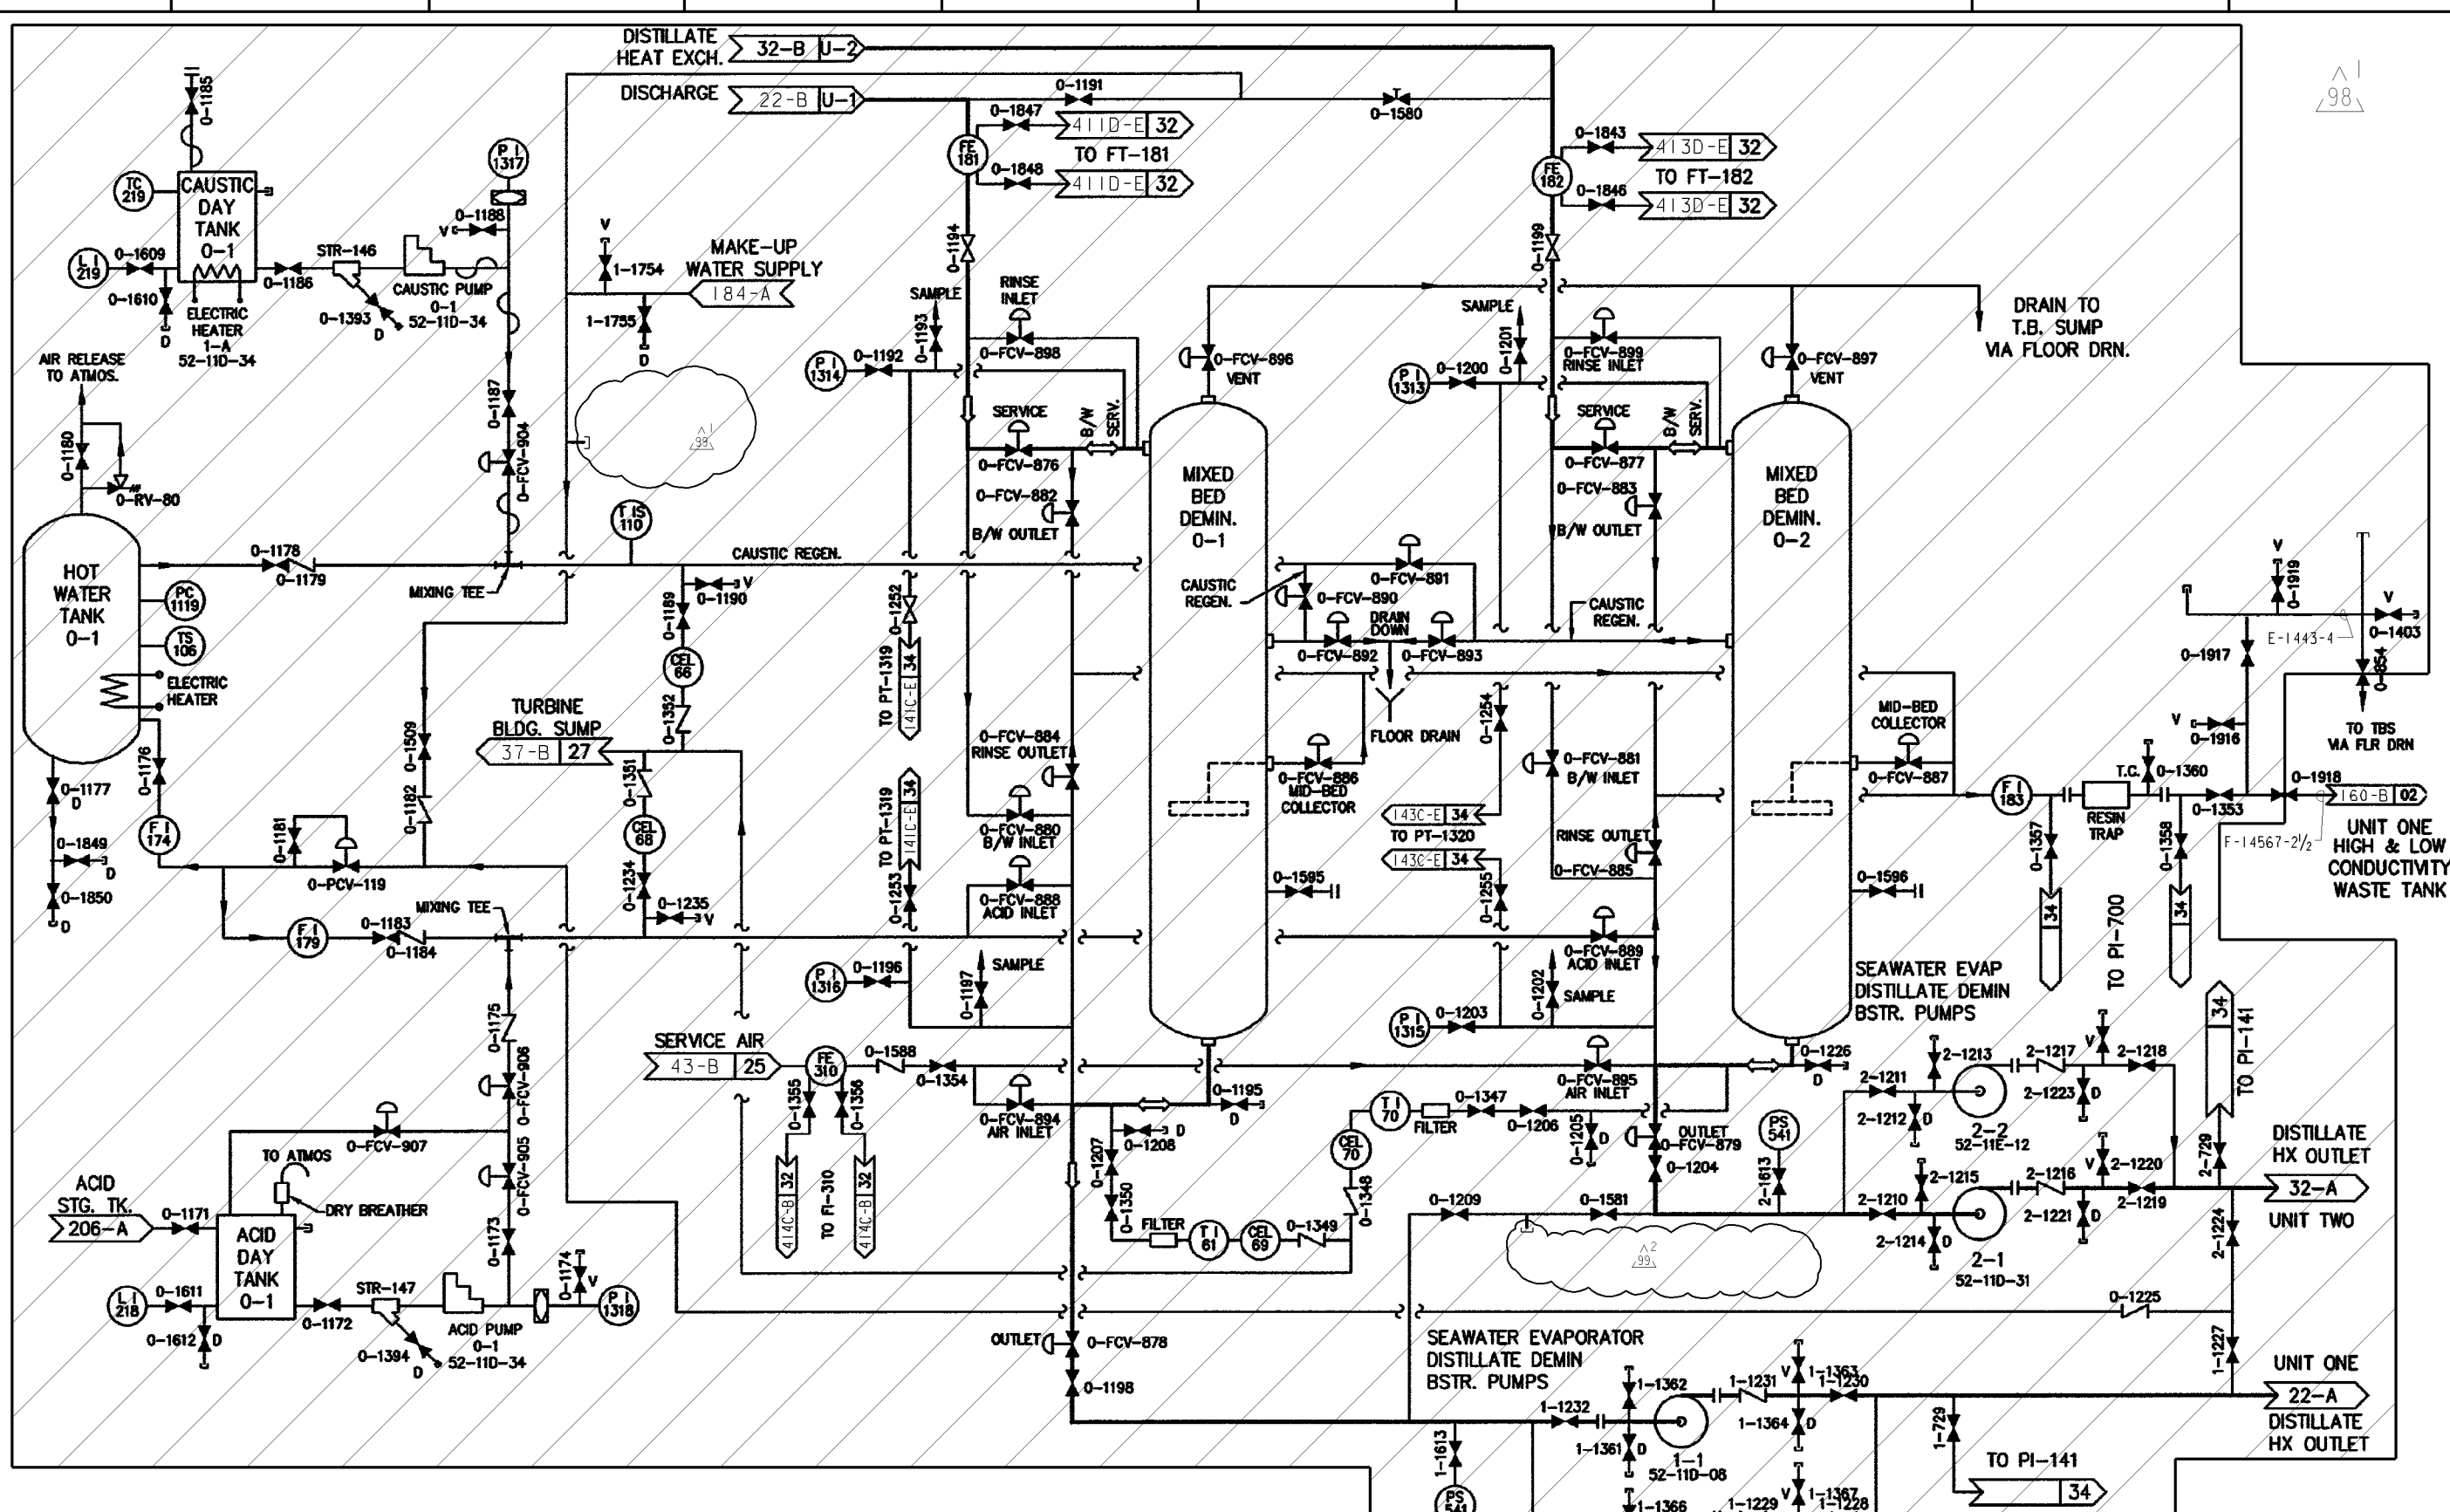

NOTE:
SHADED AREA ABANDONED EQUIP

SEAWATER DISTILLATE DEMINERALIZERS

UNIT 1 & 2

DIABLO CANYON POWER PLANT - PG&E CO.			
MAKE-UP WATER SYSTEM			
DRAWING	SHEET	PAGE	REV
102016	6	0	99

RASTER=2016s06.dgn
 DGN=2016s06.dgn
 CAD User: JBMX Date: 10-07-2010

INPGIC
1 Size

10-07-2010	JBMX	Fxc2		KERSI J. DALAL	MECHANICAL	M 16690	3/31/2012	REVISED PER DDN-2*156
DATE	DWN	RE	IV	PROFESSIONAL ENGINEER	PE DISC.	PE#	PE EXP.	