

90A

91A

92A

93A

94A

95A

96A

97A

98A

99A

A

B

C

D

E


A

B

C

D

E

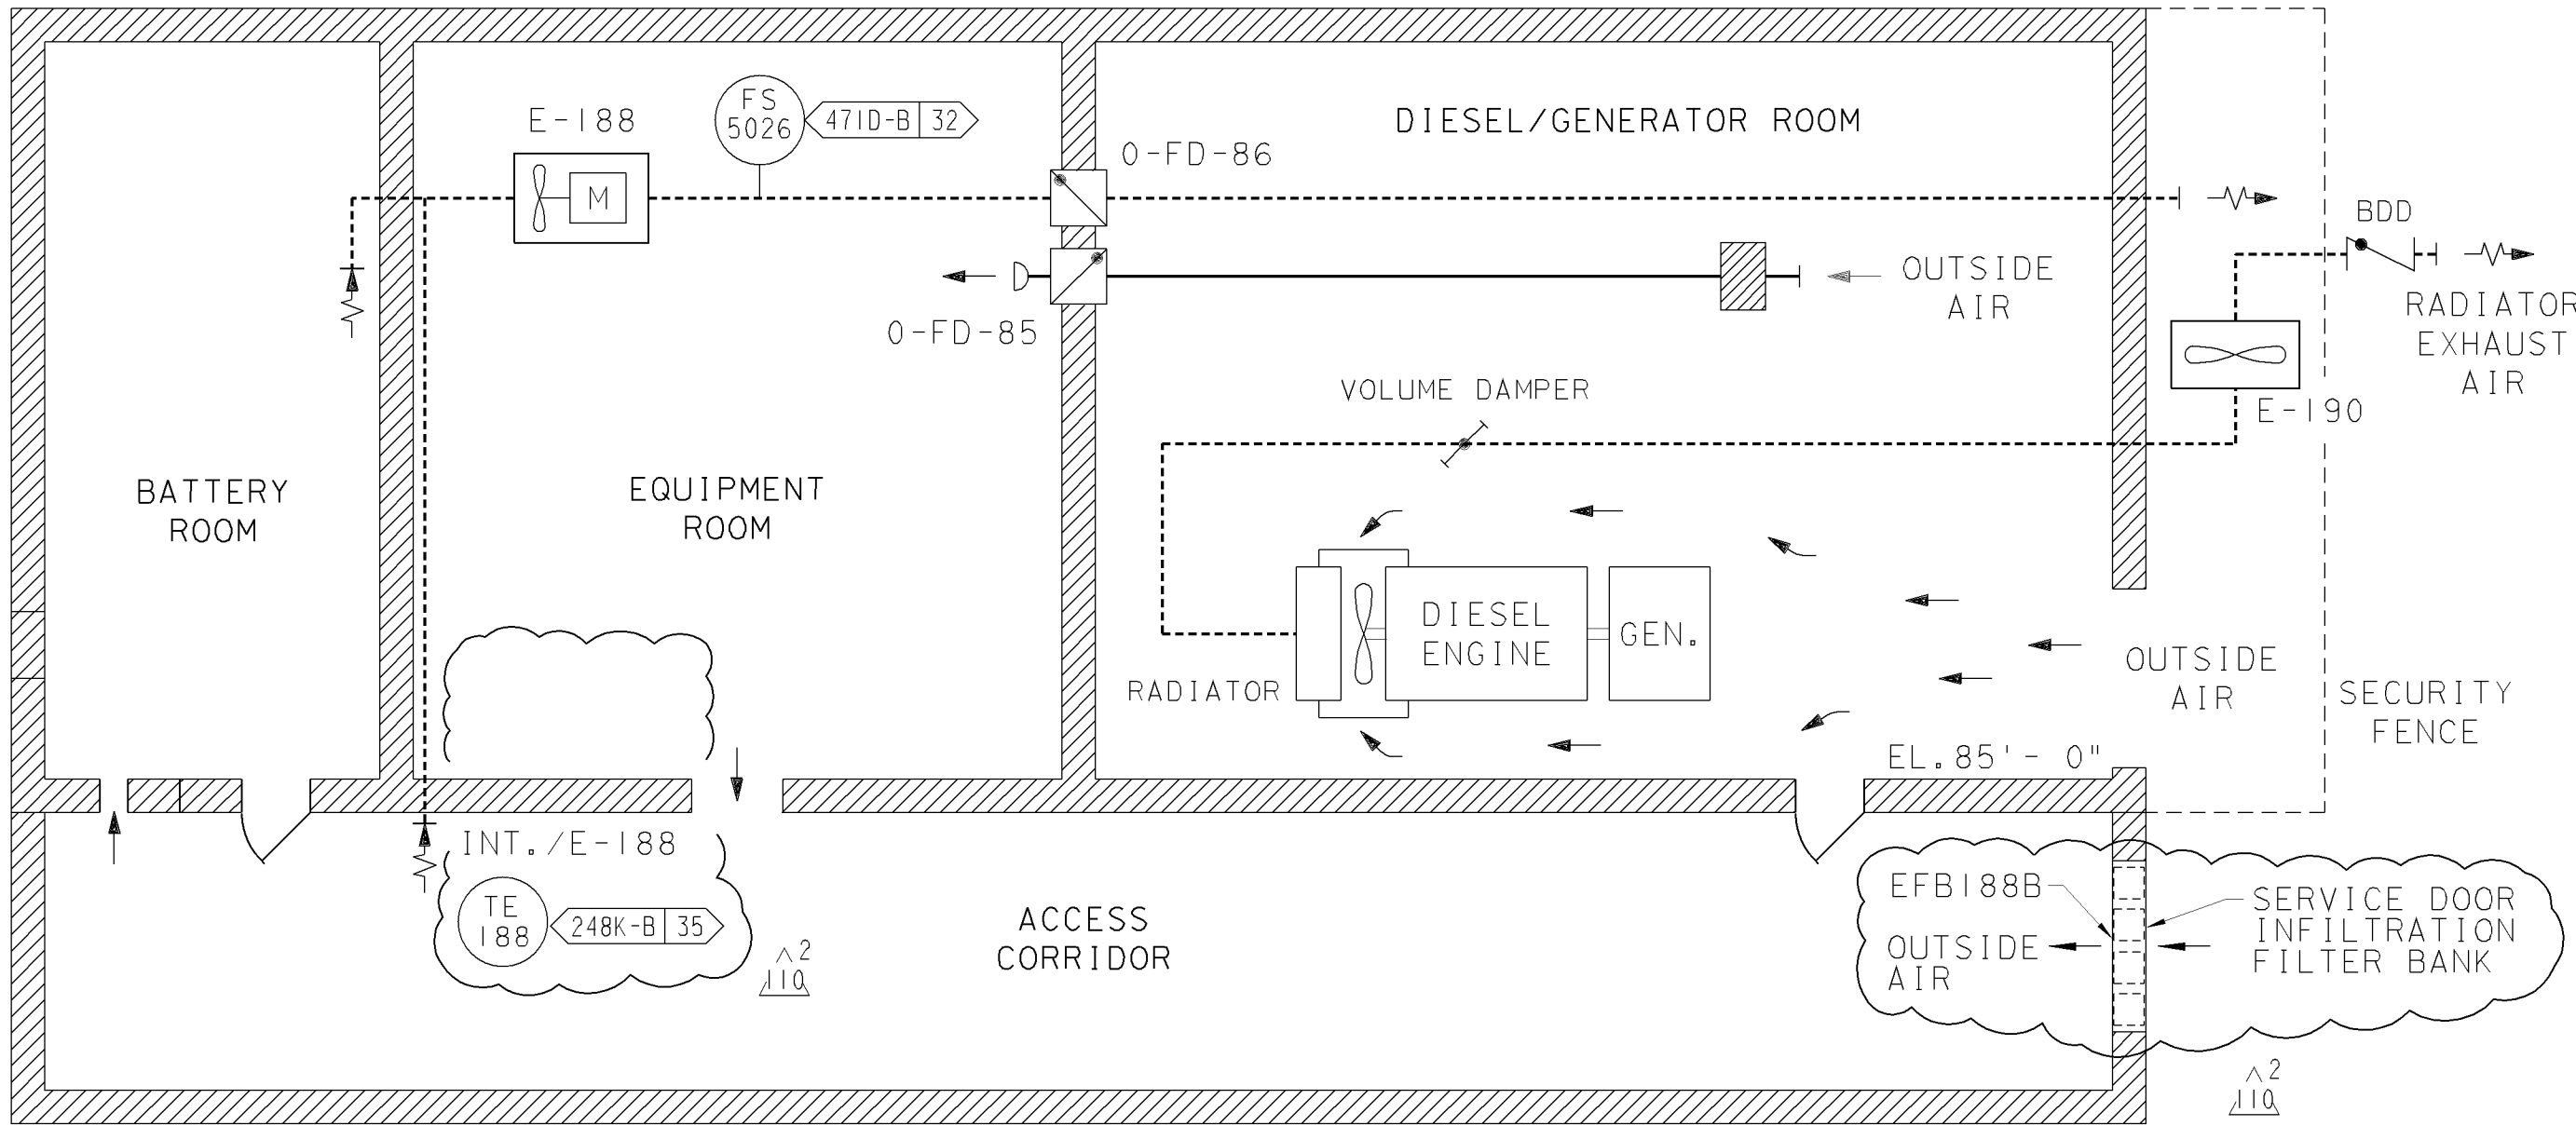

SECURITY INVERTER AND DIESEL/GENERATOR HVAC
 ELEVATION VIEW AT EL. 85'
 (COMMON EQUIPMENT LOCATED IN AREA "L" OF UNIT 2)

UNIT 1 & 2

DIABLO CANYON POWER PLANT - PG&E CO.			
VENTILATION & AIR CONDITIONING SYSTEMS			
DRAWING	SHEET	PAGE	REV
102023	9A	0	110

RASTER=102023s9a.dgn
 DGN=102023s9a.dgn
 CAD User: MNRU Date: 10-14-2014

INPGIC
1 Size

10-14-2014	MNRU	FxC2	FAZI	NOT REQUIRED PER CF3.ID5	-	-	-	REVISED PER DDN-2*1027
DATE	DWN	RE	IV	PROFESSIONAL ENGINEER	PE DISC.	PE#	PE EXP.	