


E  
D  
C  
B  
A

E  
D  
C  
B  
A

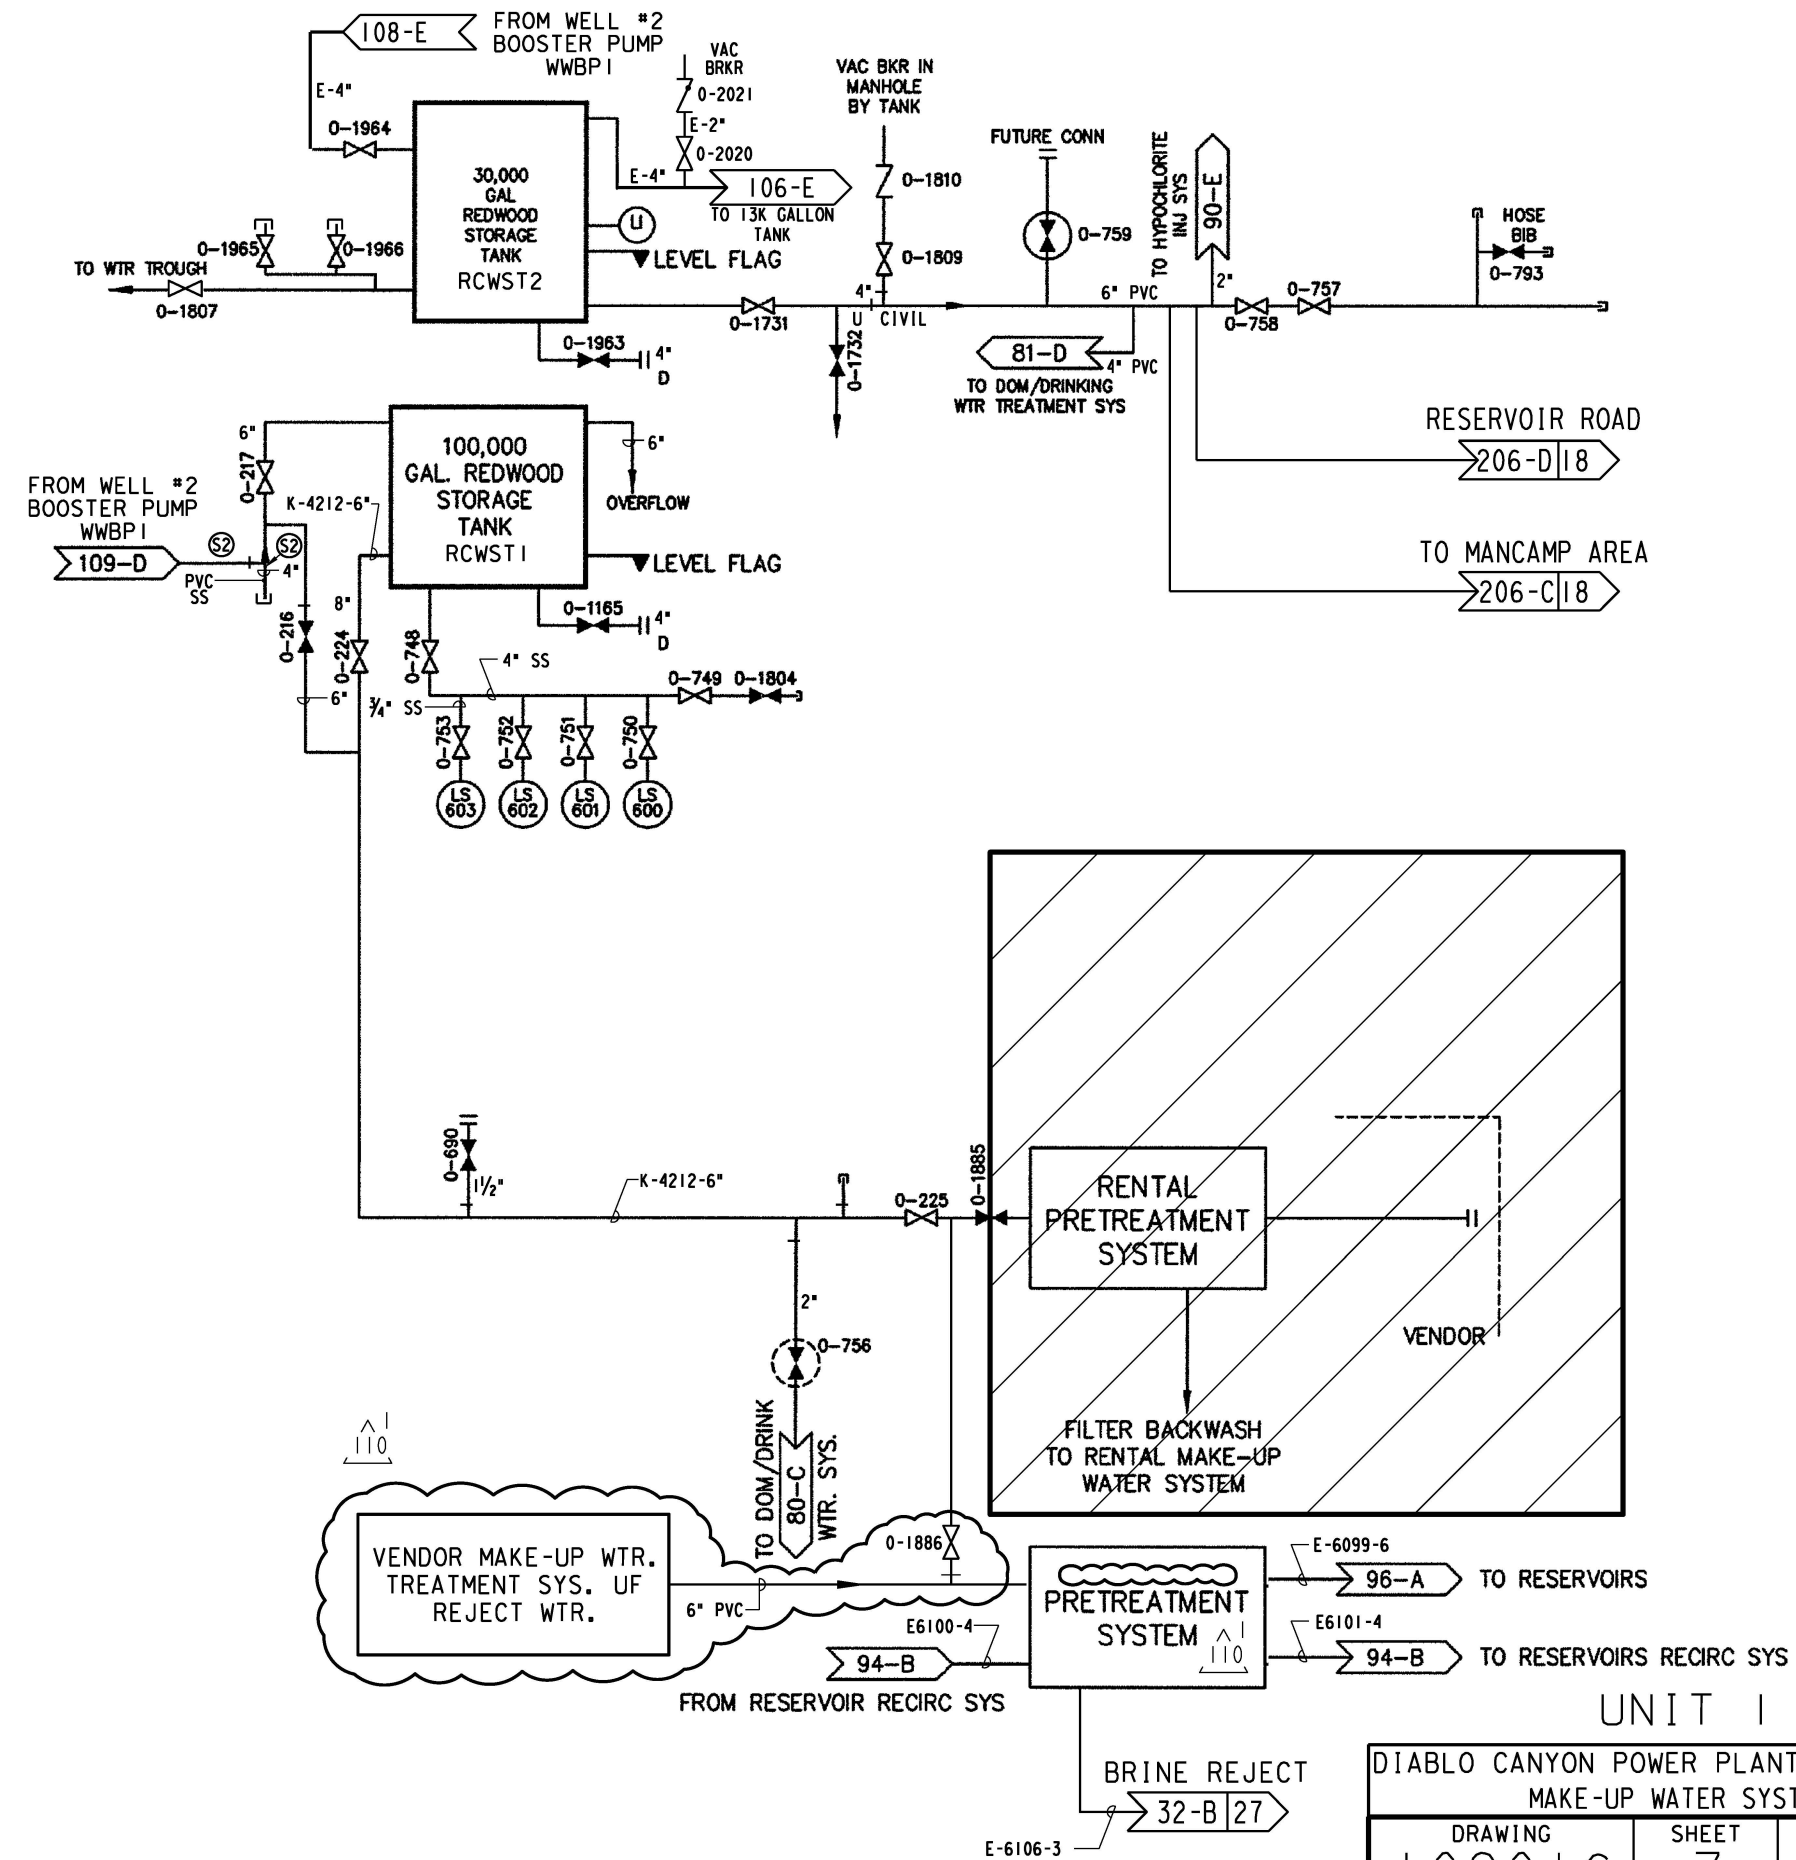

NOTE:  
SHADED AREA ABANDONED EQUIP

UNIT I

DIABLO CANYON POWER PLANT - PG&E CO.  
MAKE-UP WATER SYSTEM

DRAWING	SHEET	PAGE	REV
102016	7	0	110

RASTER=102016-7-0.dgn  
 DGN=102016-7-0.dgn  
 CAD User: ZNS4 Date:06-18-2018

INPGIC  
1 Size

06-18-2018	ZNS4	FXC2	N/A	NOT REQUIRED PER CF3.ID5	-	-	-	Revised Per DFT-7*4533
DATE	DWN	RE	IV	PROFESSIONAL ENGINEER	PE DISC.	PE#	PE EXP.	