


A
B
C
D
E

A
B
C
D
E

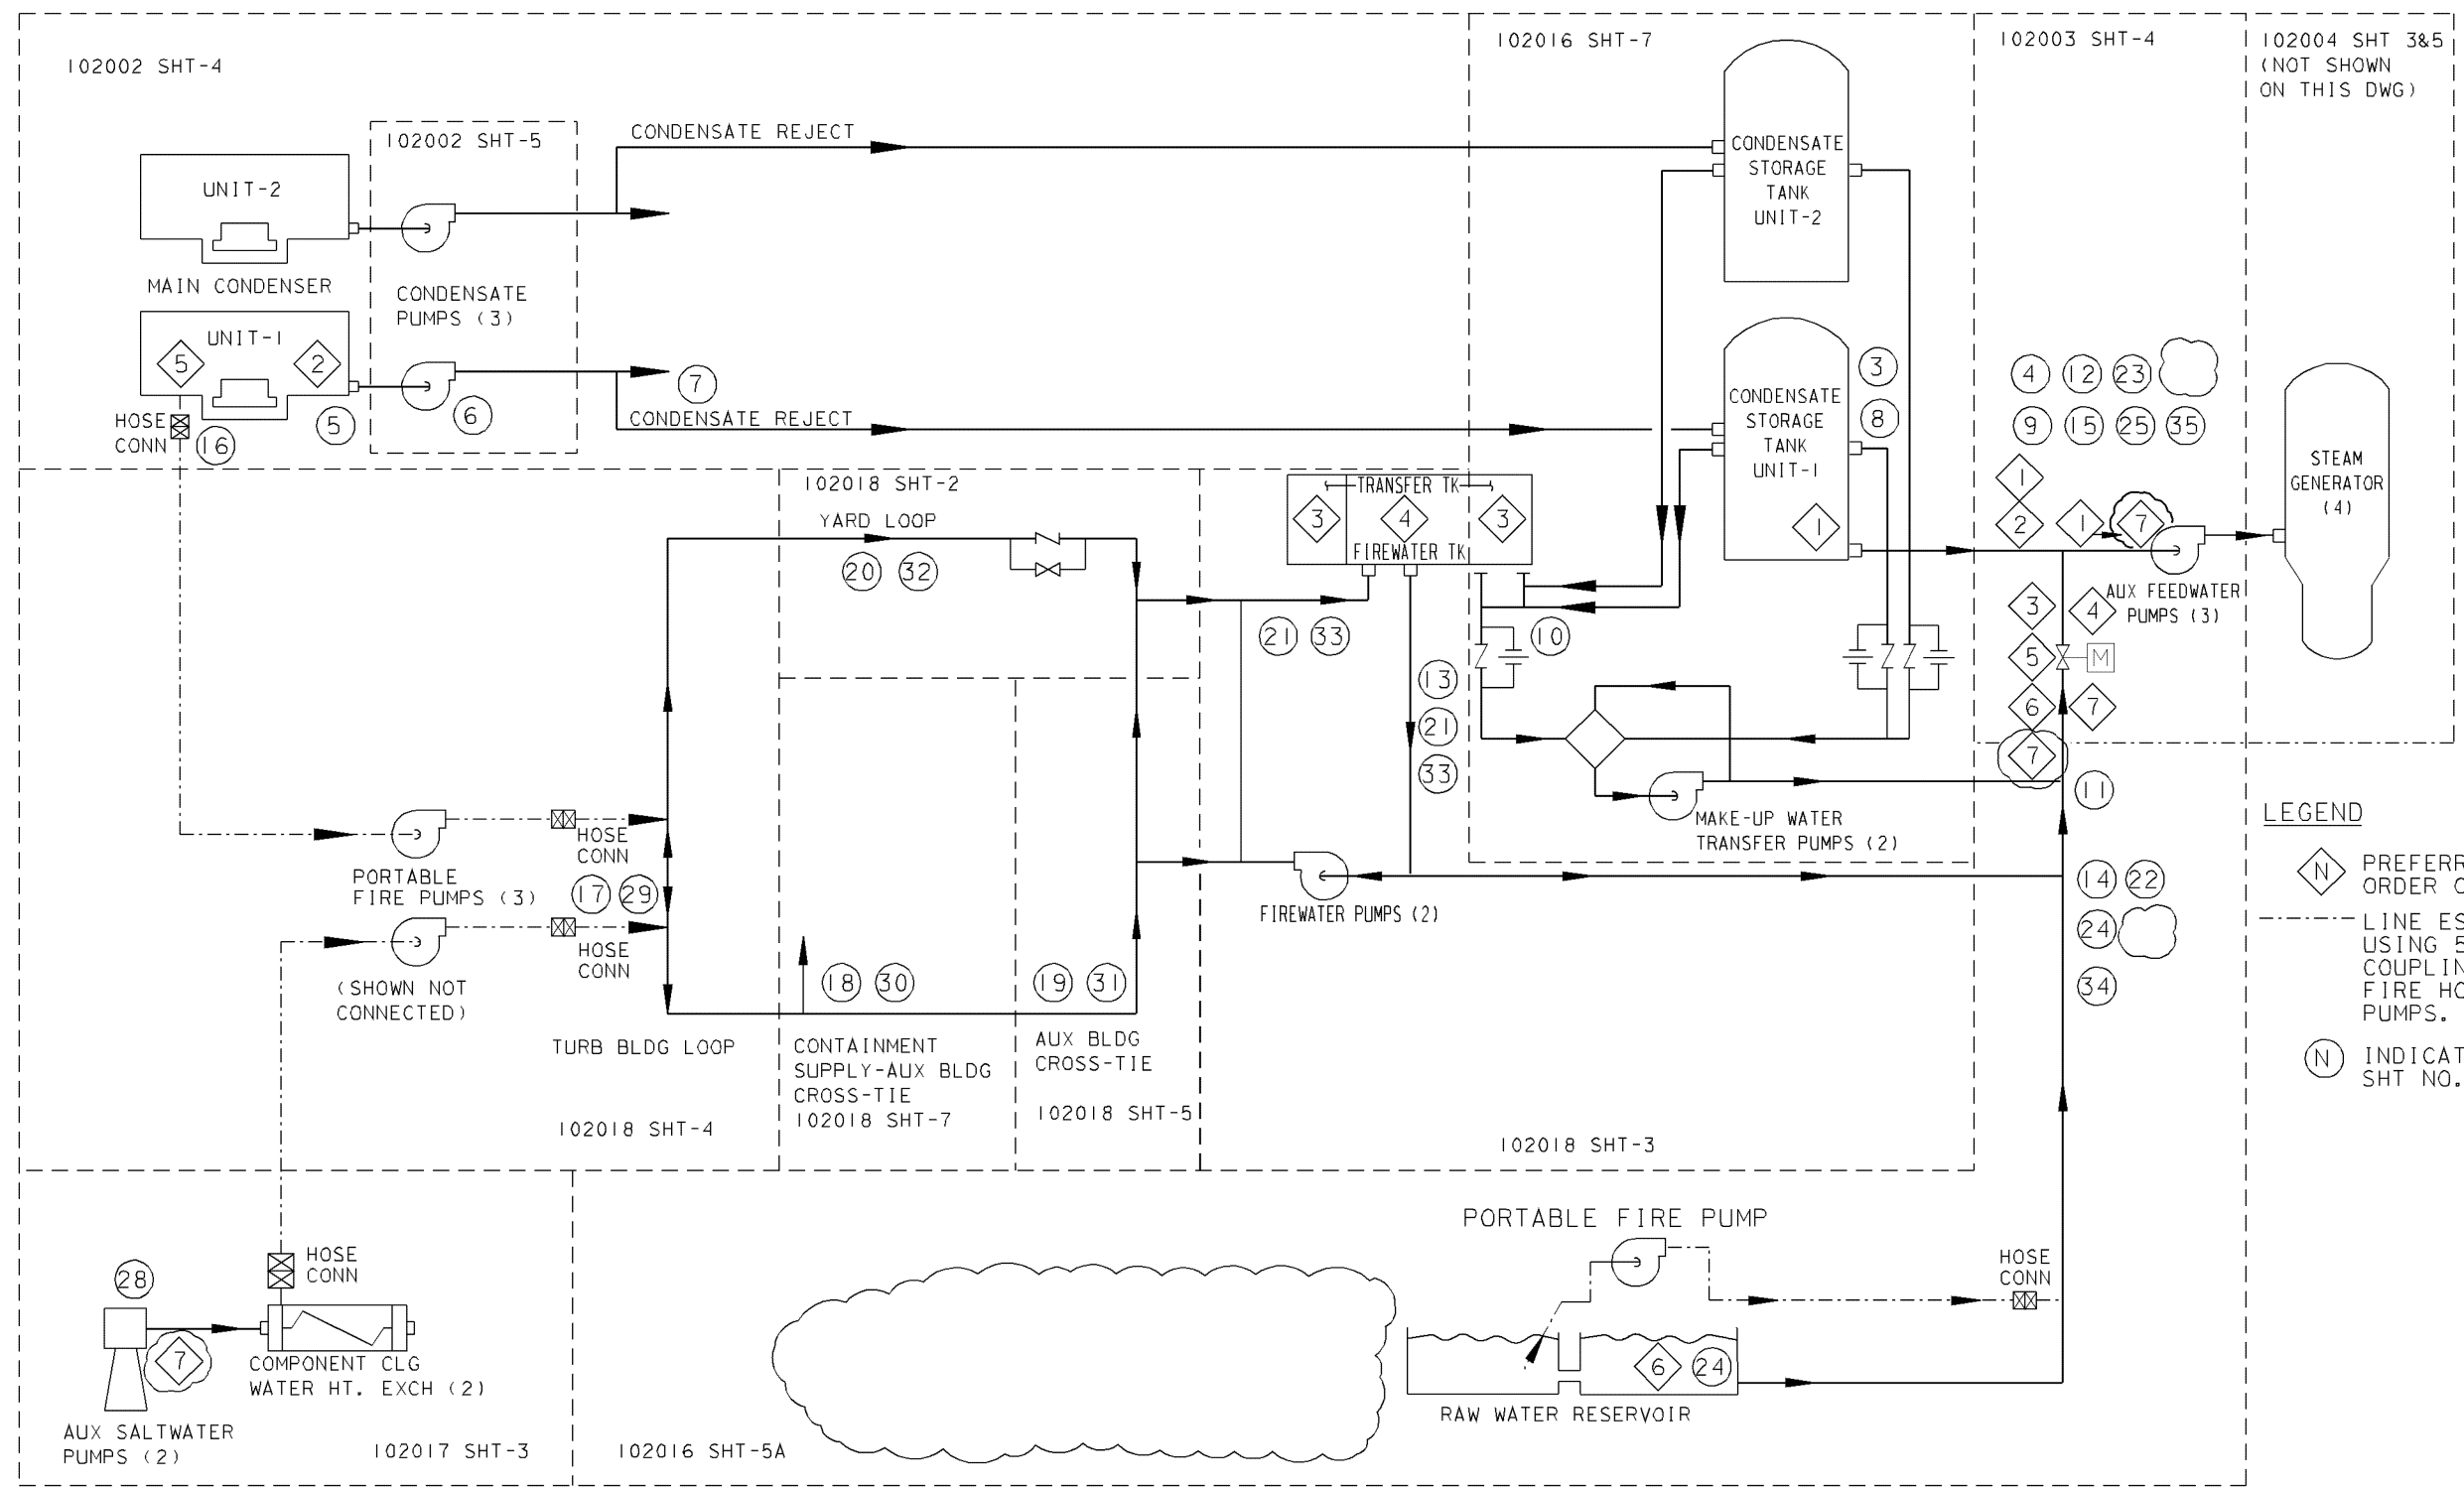

LEGEND

- (N)** PREFERRED ORDER OF USE
- - -** LINE ESTABLISHED USING 5" HOSE WITH 4 1/2" COUPLINGS & 4" FIRE HOSE & PORT. PUMPS.
- (N)** INDICATES SHT NO. OF 107031

LONG TERM COOLING WATER SYSTEM PIPING SCHEM INTERFACE

NOTE 1. DISTRIBUTION LIST SAME AS DISTRIBUTION LIST FOR LAST ISSUED PIPE SCHEMATIC 102027 CHG. 7 OF 8-6-81

UNIT 1

DIABLO CANYON POWER PLANT - PG&E CO.			
LONG TERM COOLING WATER SYSTEMS			
DRAWING	SHEET	PAGE	REV
107031	1A	0	6

RASTER=107031SHIA.dgn
DGN=107031SHIA.dgn
CAD User: JBMX Date: 11-01-2010

INPG1C
1 Size

11-01-2010	JBMX	Fxc2		KERSI J. DALAL	MECHANICAL	M 16690	3/31/2012	REVISED PER DDN-2*715
DATE	DWN	RE	IV	PROFESSIONAL ENGINEER	PE DISC.	PE#	PE EXP.	