


A

B


C

D

E

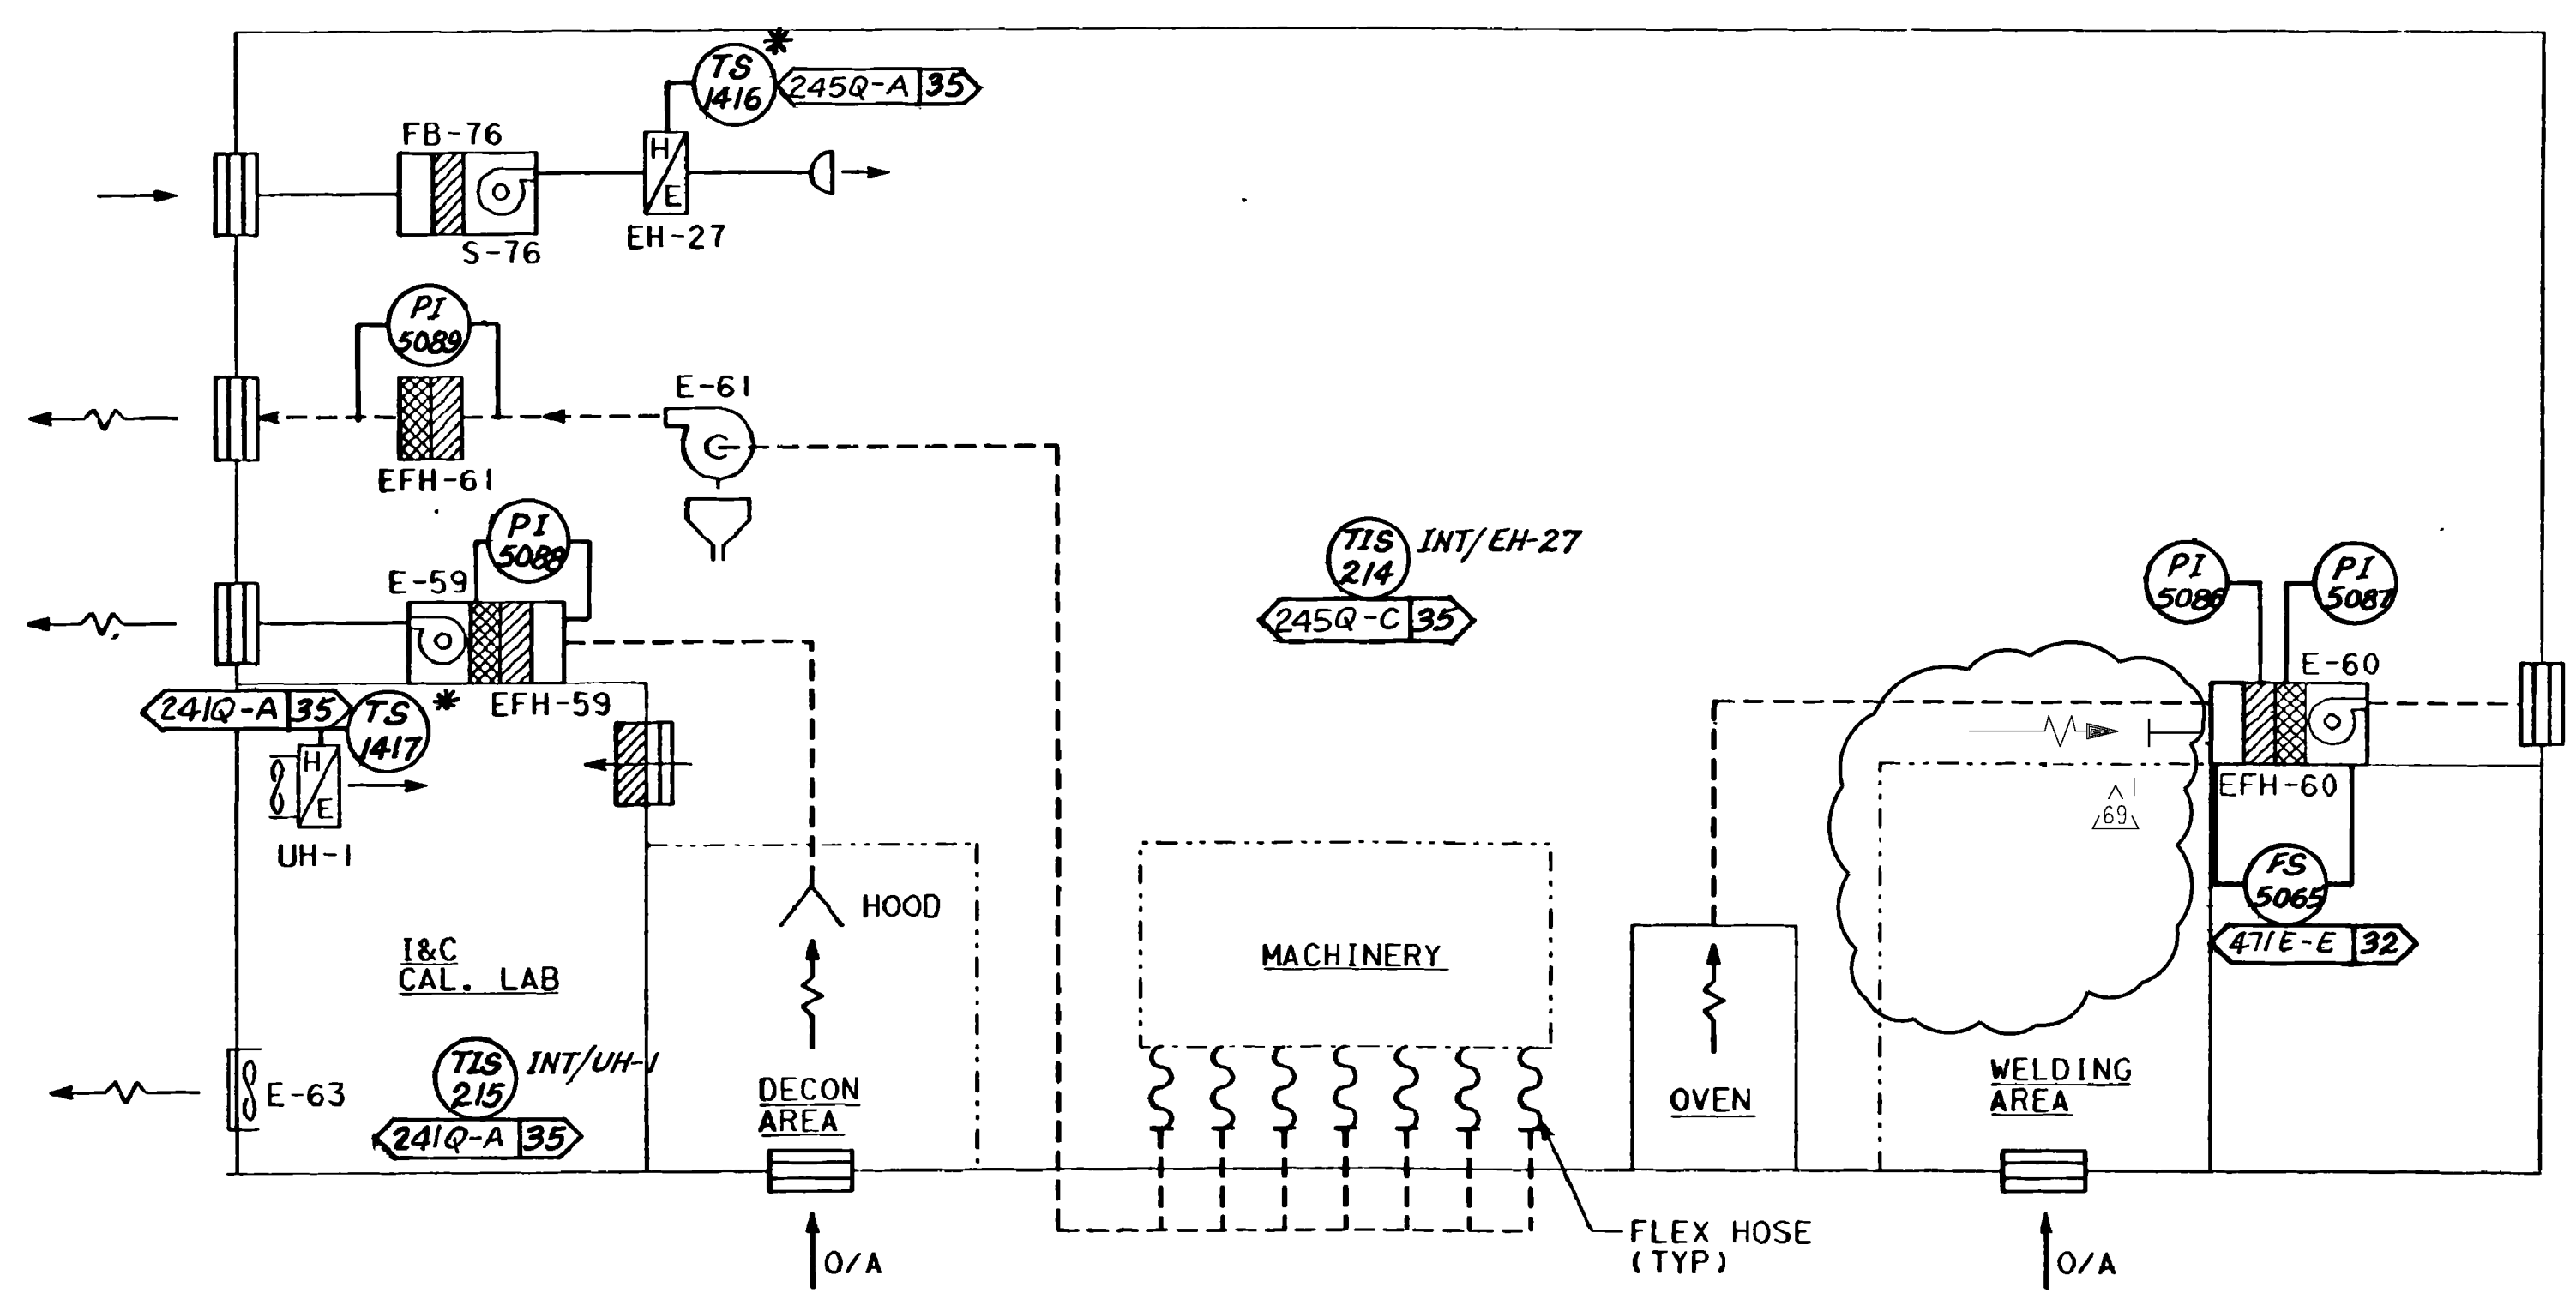

HOT MACHINE SHOP
 (AREA "K" EL. 140'-0")
 (FOR GENERAL VENTILATION SEE
 SHT. 10 OF 102023 & 10802).

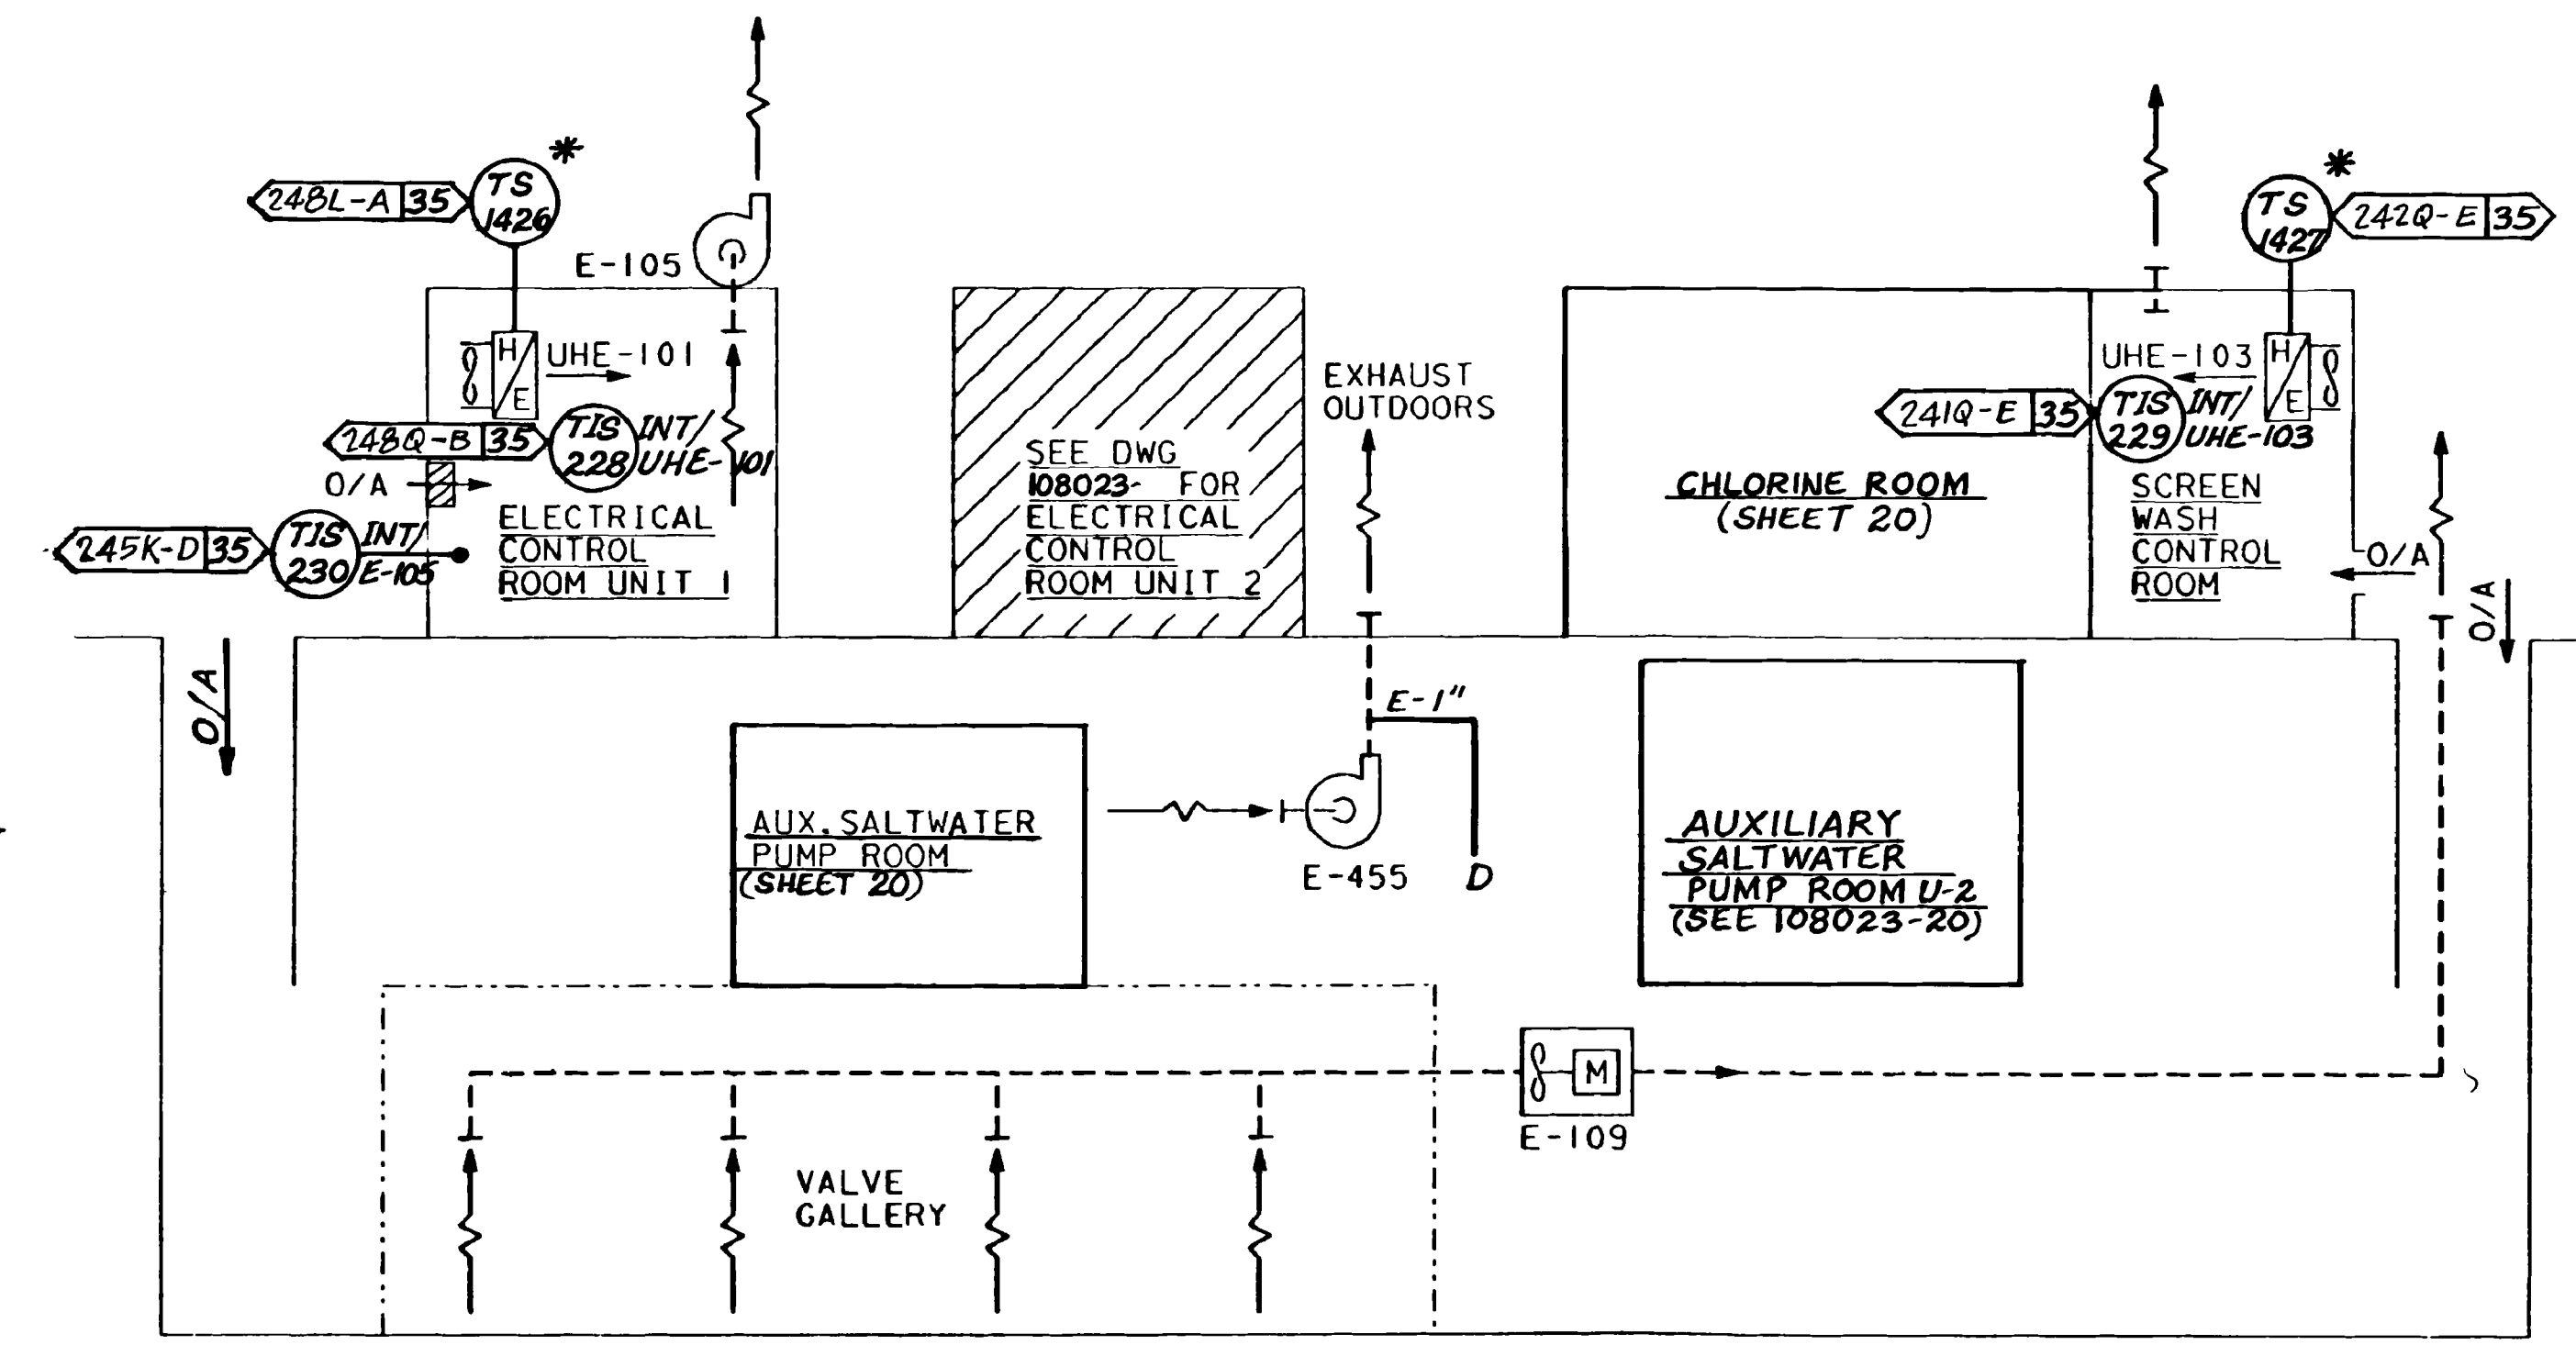

INTAKE STRUCTURE
 (UNIT I & COMMON AREAS)



P G & E CO.		102023	REV.
SHEET 18F	PAGE 0		69

7/31/98	CMG9	FCL2	-	GREGORY E. QUITORIANO	MECHANICAL	M 23169	9/30/2000	Revised per FCT-21725
DATE	DWN	RE	IV	PROFESSIONAL ENGINEER	PE DISC.	PE#	PE EXP.	

CAD User: CMG9 Date: 7-31-1998
 DGN: 2023S18F.DGN
 RASTER: 2023S18F.TIF