



0599601-EM-2

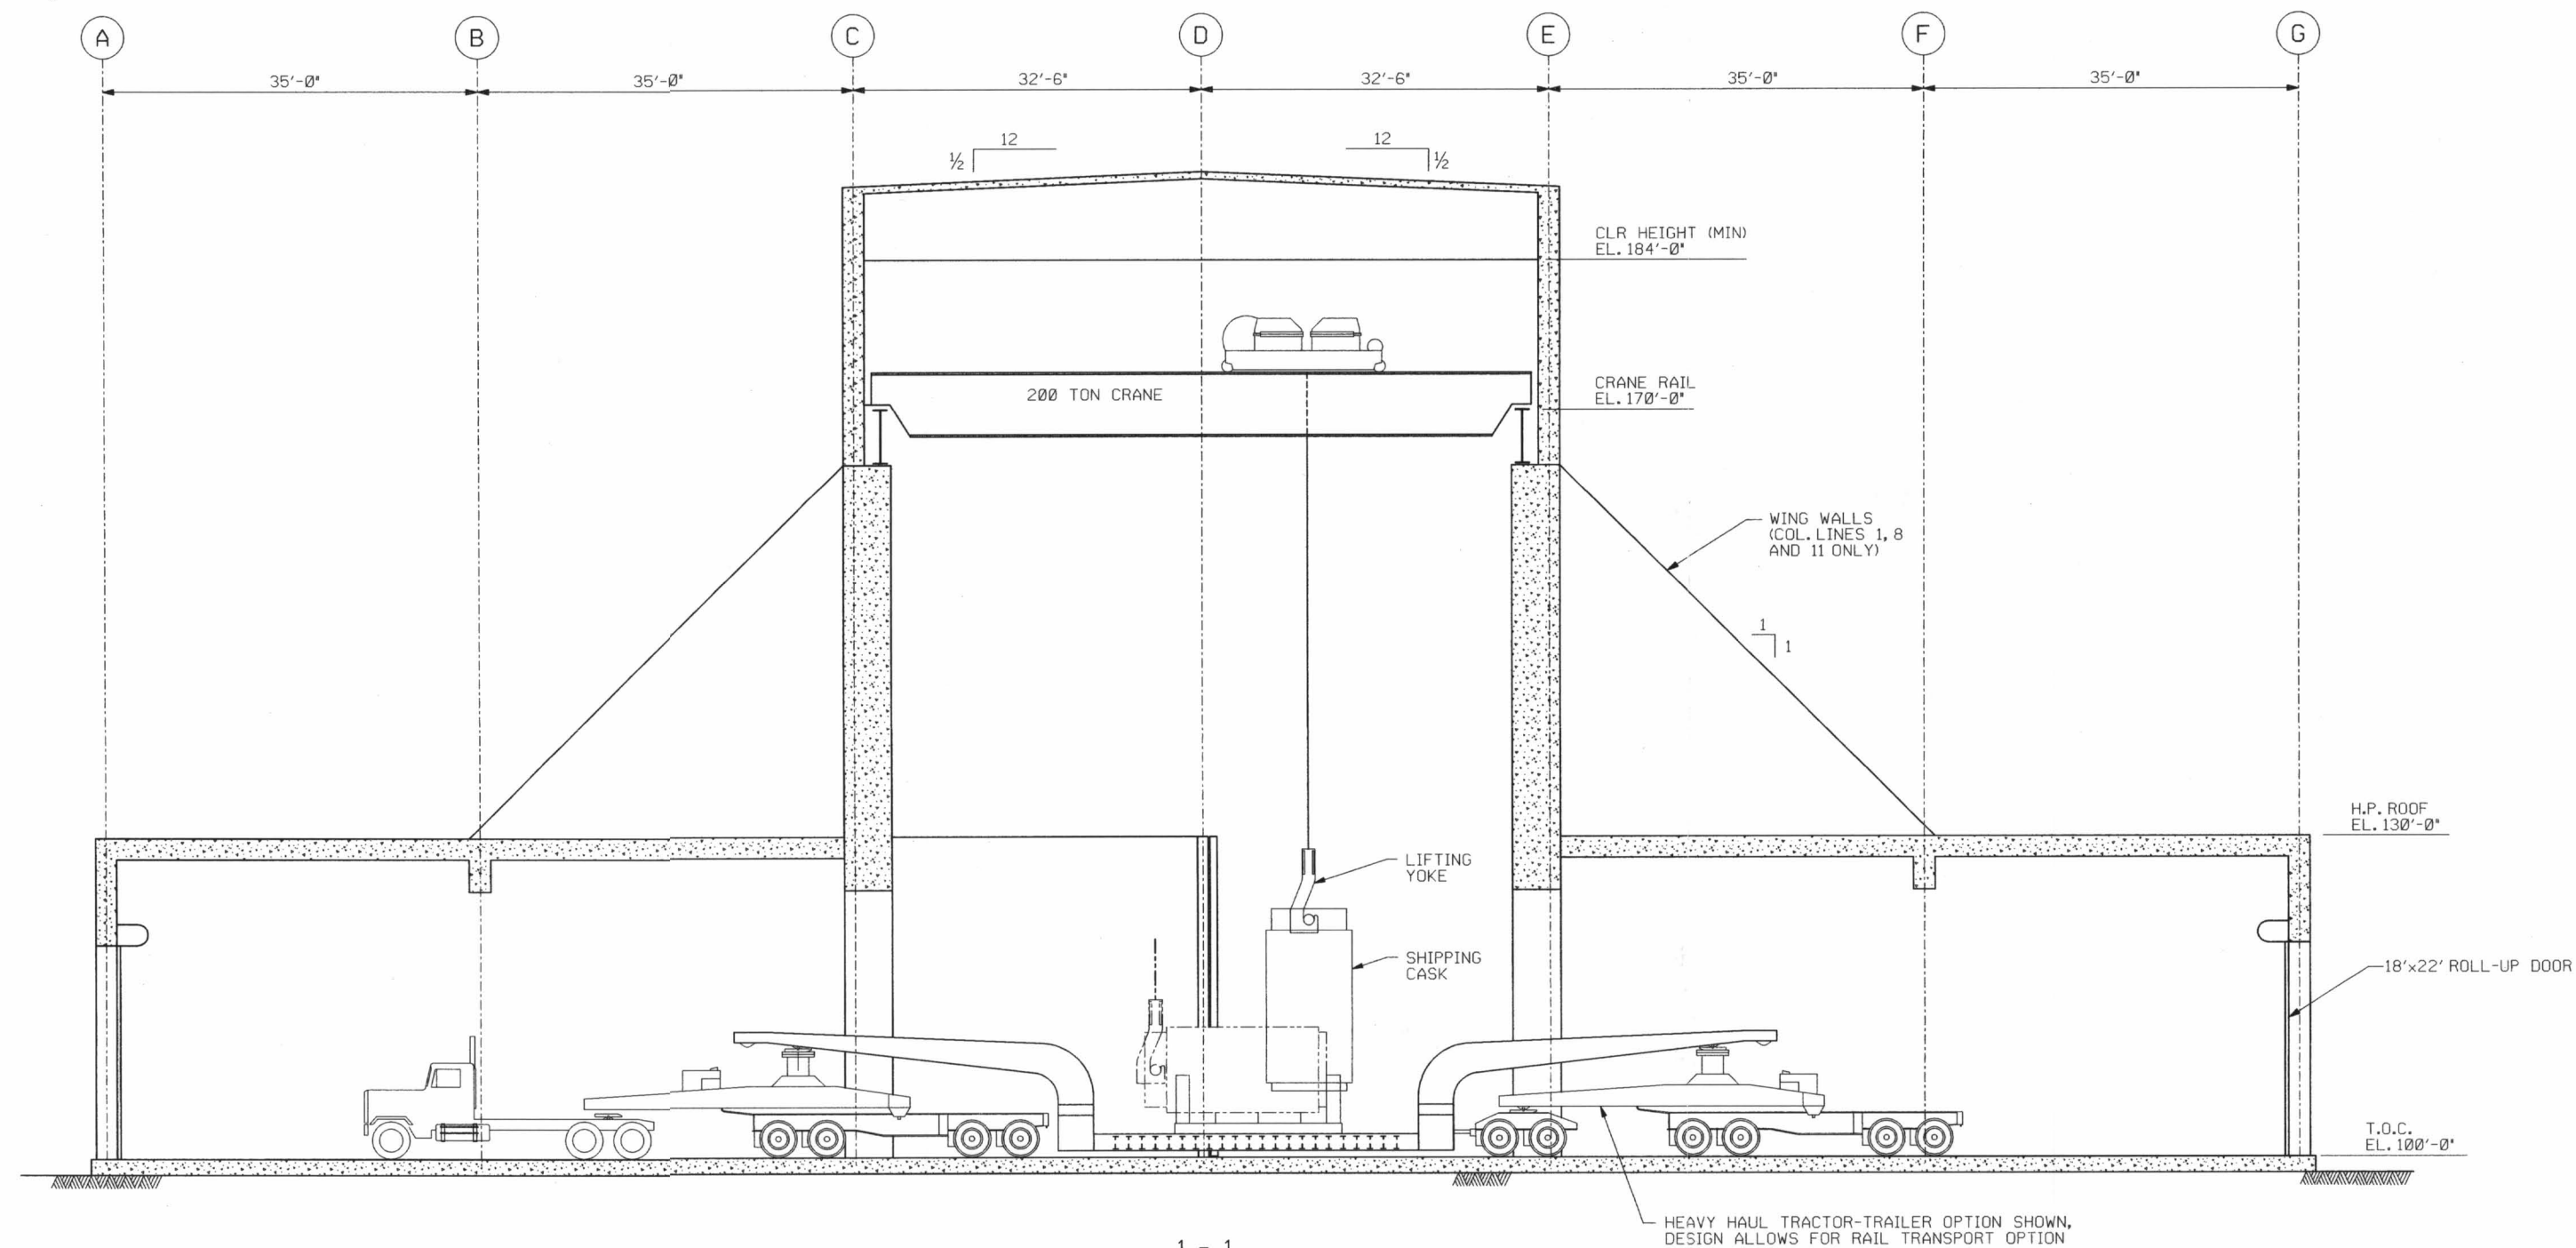

1 - 1

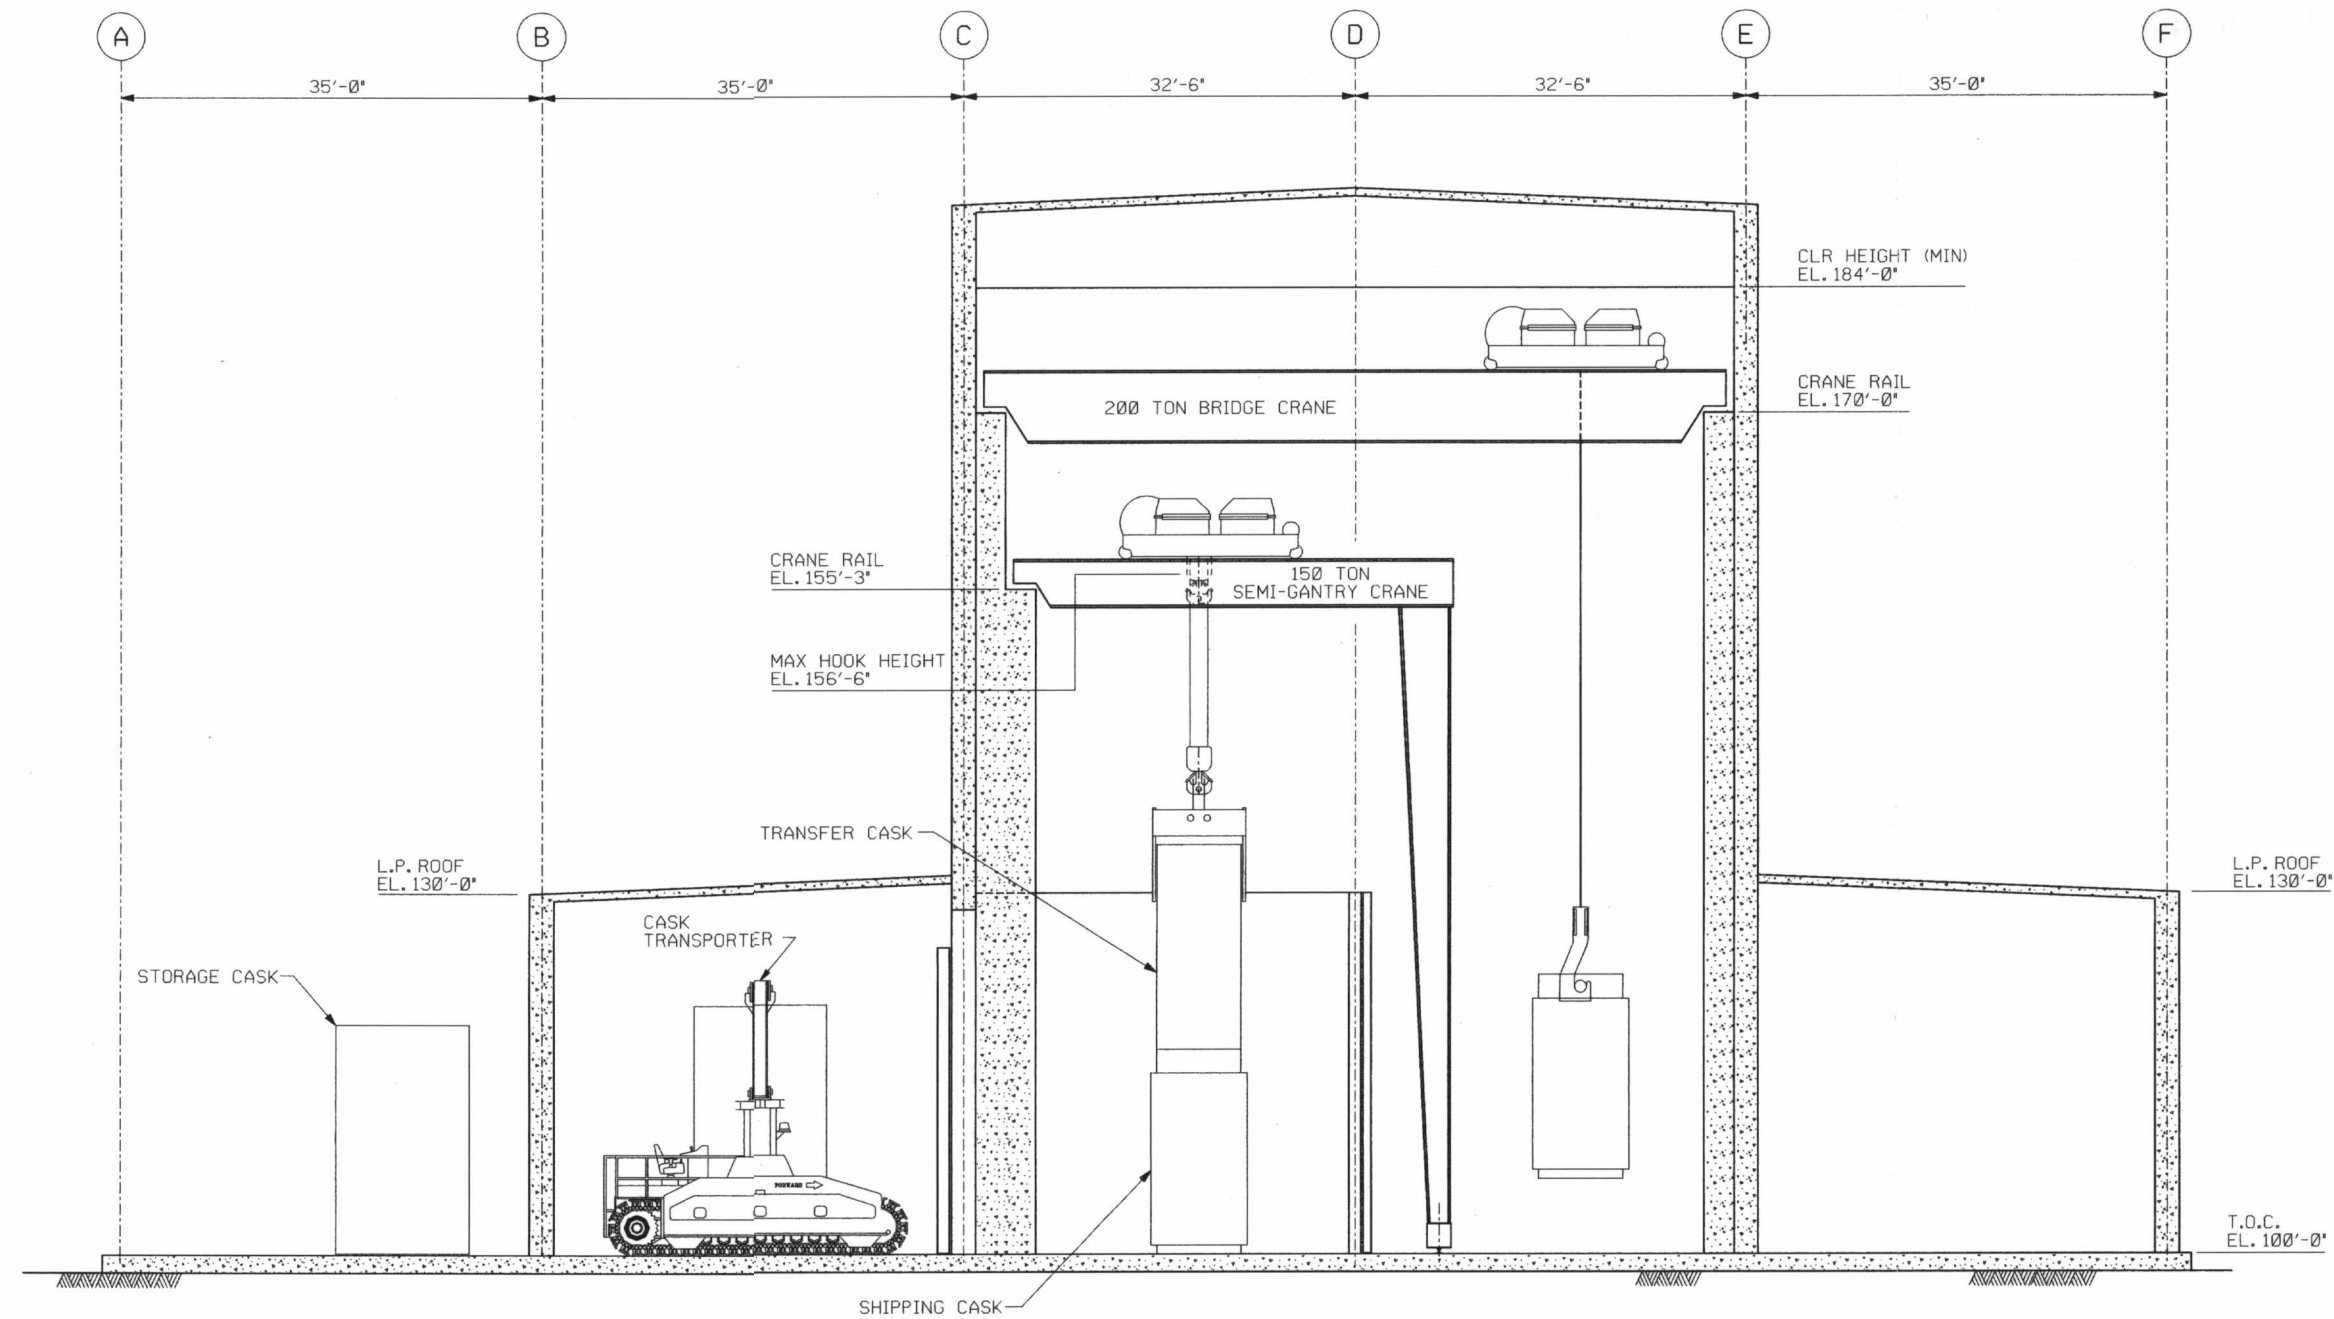

2 - 2

NOTES:

1. FOR NOTES AND REFERENCE DRAWINGS, SEE
DRAWING 0599601-EM-1.

QA CATEGORY I
IMPORTANT TO SAFETY

CANISTER TRANSFER BUILDING
GENERAL ARRANGEMENT SH 2

PRIVATE FUEL STORAGE FACILITY
PRIVATE FUEL STORAGE, LLC

STONE & WEBSTER ENGINEERING CORPORATION
DENVER, COLORADO

 DRAWING NUMBER 0599601-EM-2-D

DESIGN BY D.W. LEWIS	DRAWN BY C. HARRIS	SWEC J.O. NO.	FILE NO.
DSGN CHK'D BY S. SMITH	CHK'D BY S. SMITH	0599601	PFSM002.DGN

[illegible]

0 2 5 10 20
SCALE: $\frac{1}{8}" = 1' - 0"$

THIS DRAWING CREATED ON INTERGRAPH

D-5