



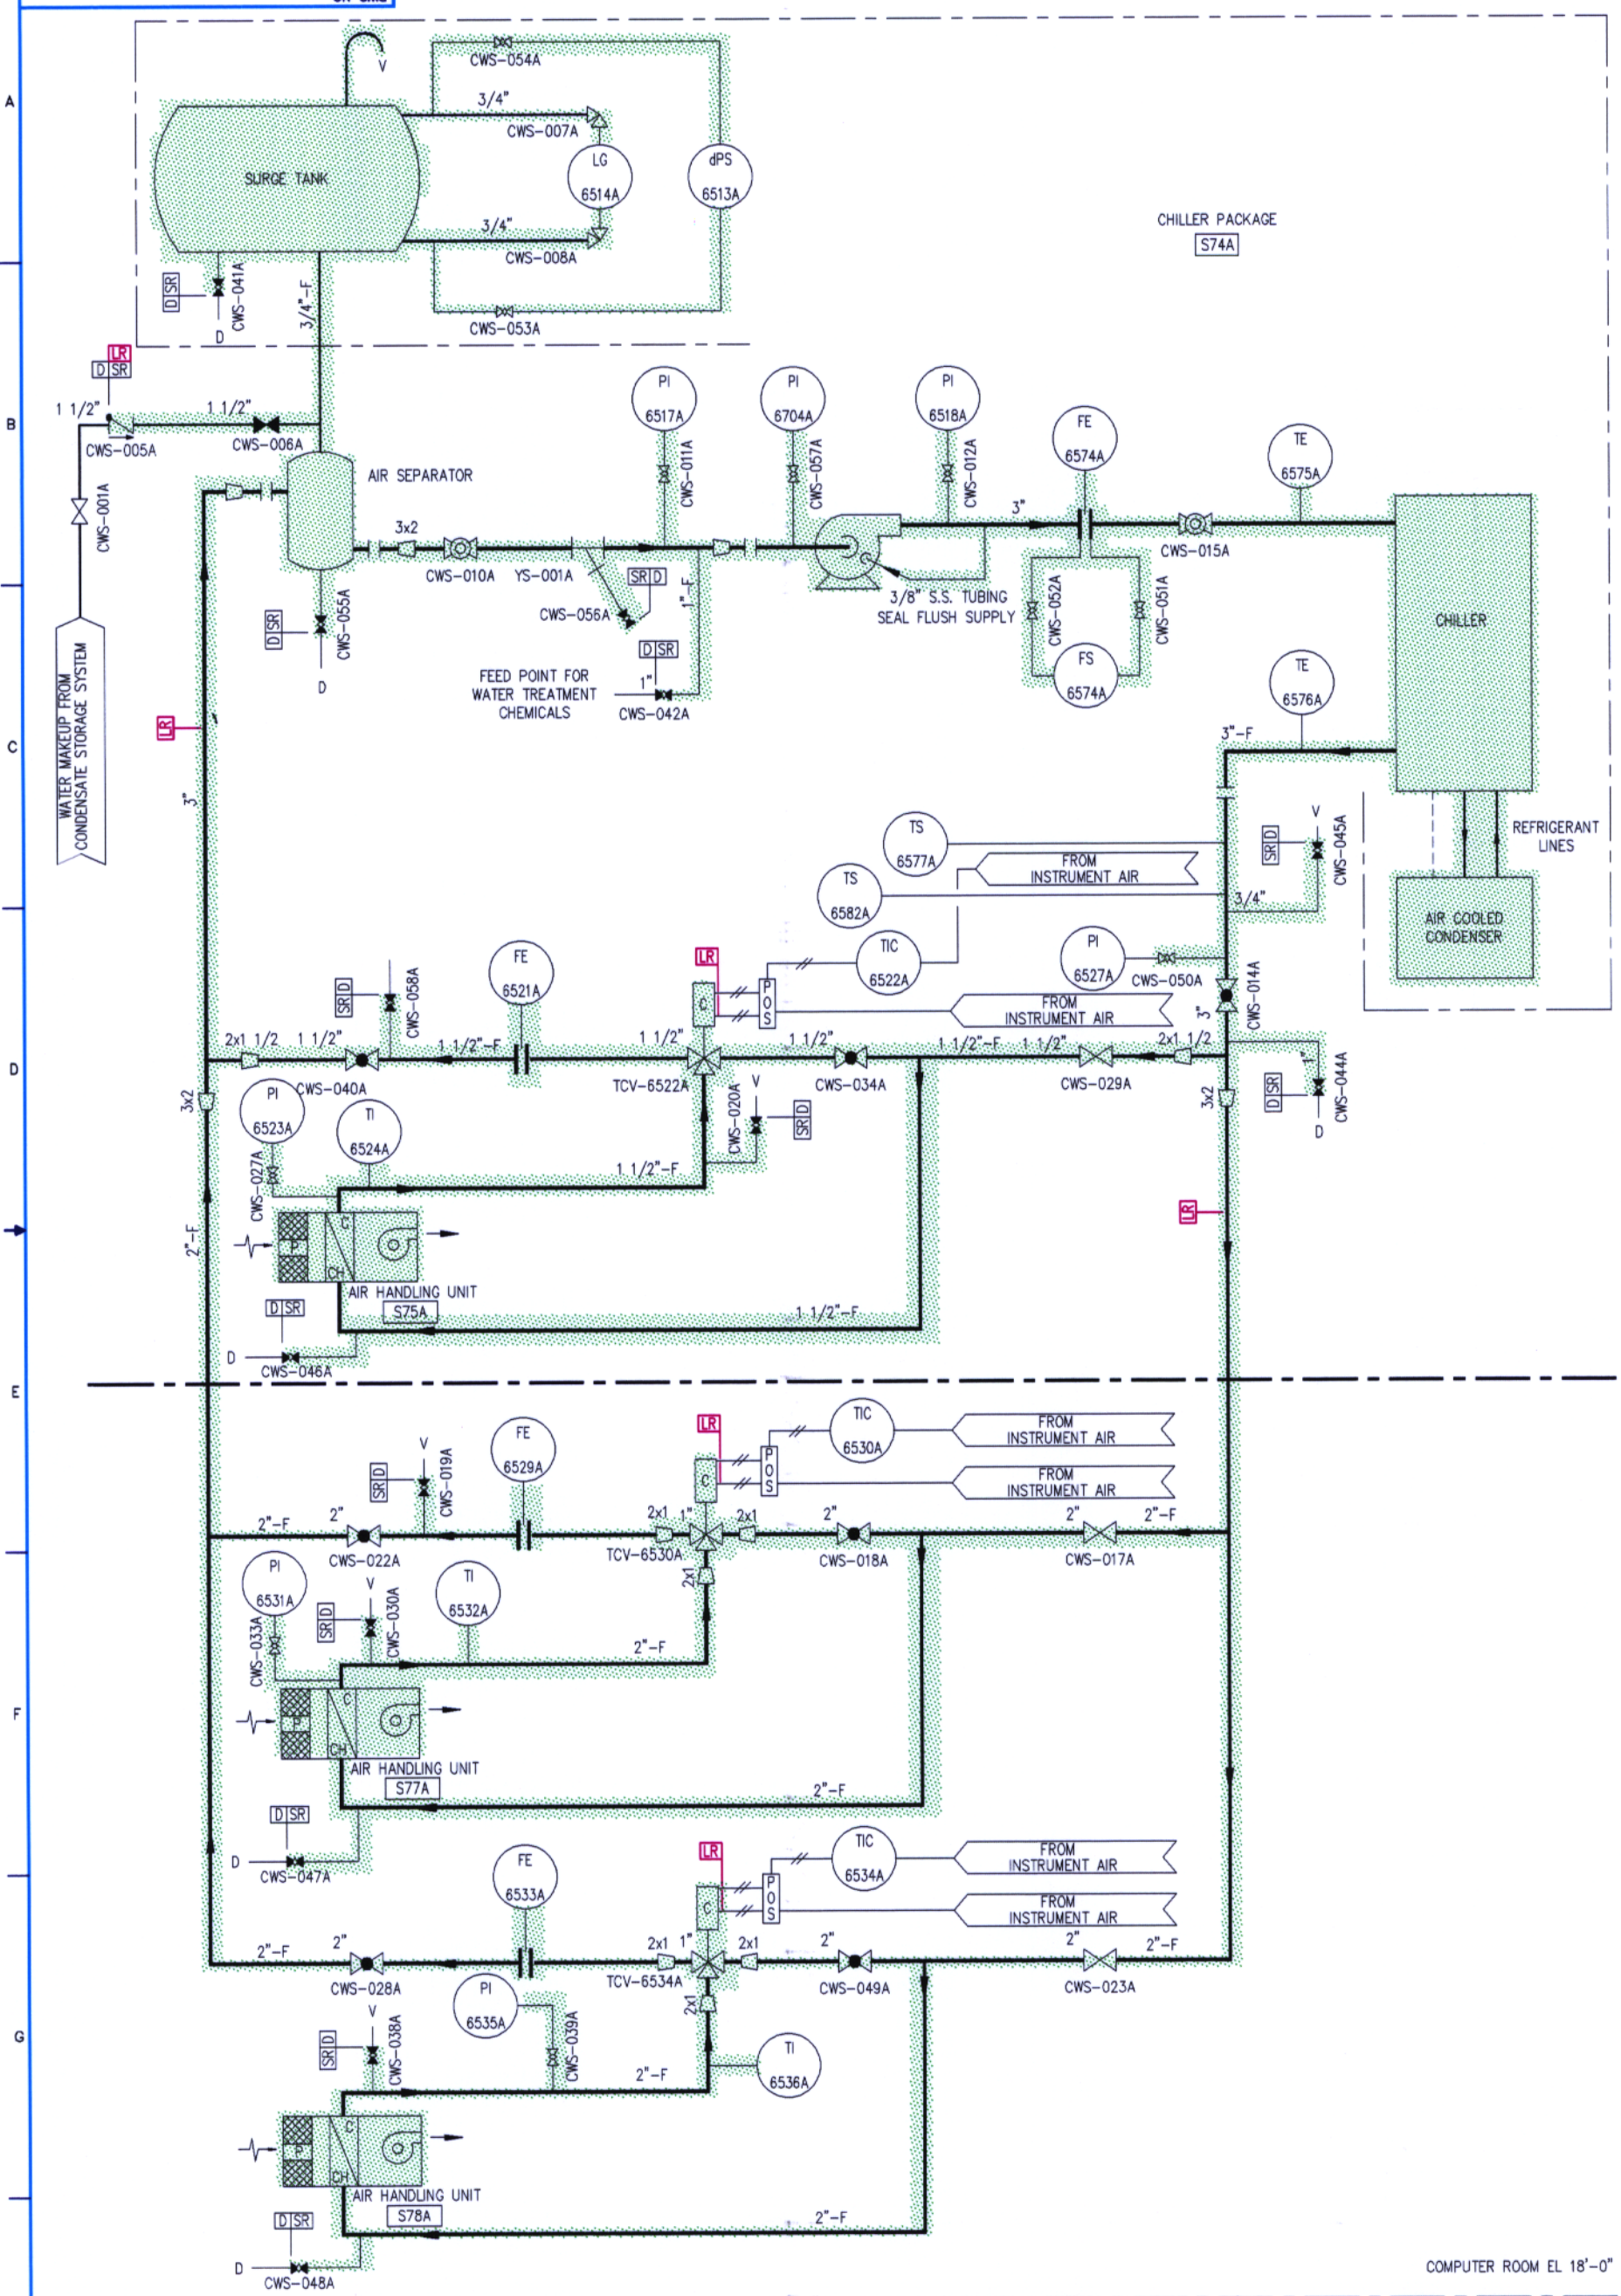

COMPUTER ROOM EL 18'-0"

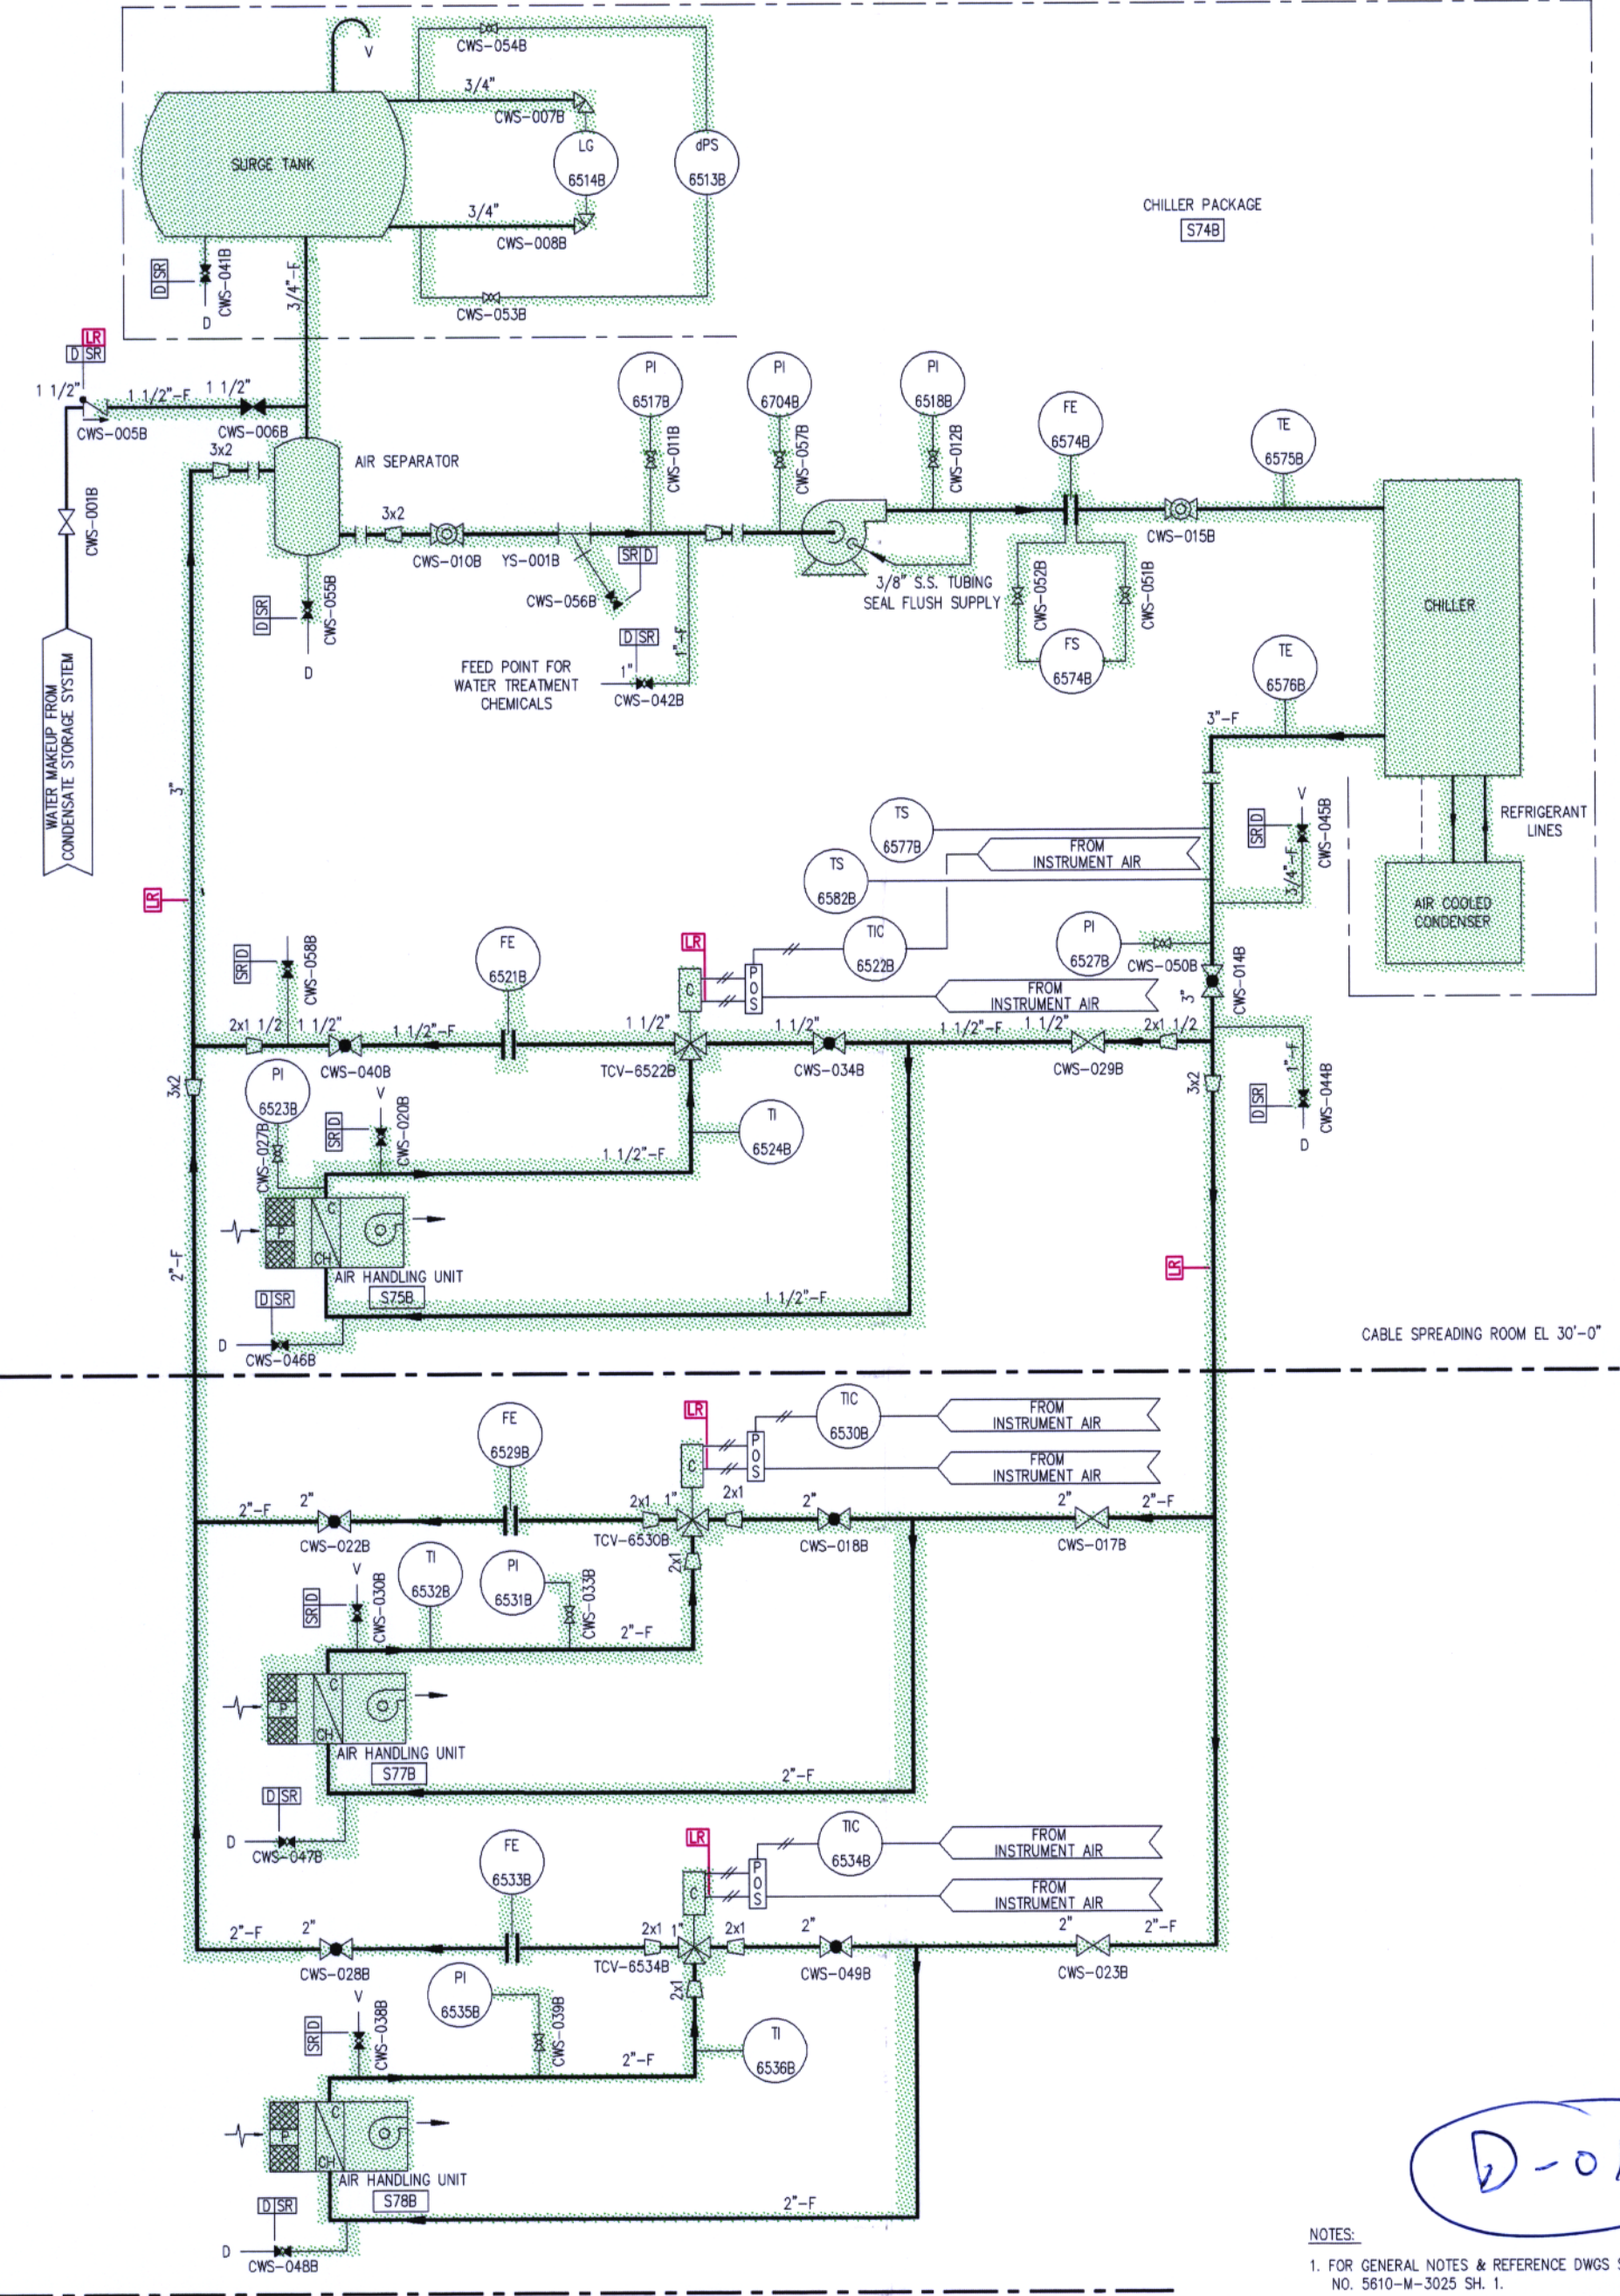

CABLE SPREADING ROOM EL 30'-0"

NOTES:
1. FOR GENERAL NOTES & REFERENCE DWGS SEE DWG NO. 5610-M-3025 SH. 1.

D-015



CONTROL BUILDING VENTILATION
COMPUTER & CABLE SPREADING
ROOM HVAC

FLORIDA POWER & LIGHT TURKEY POINT NUCLEAR UNIT 4	
LICENSE RENEWAL BOUNDARY DRAWING	
DRAWING NUMBER	REVISION
0-CBVAC-02	0