


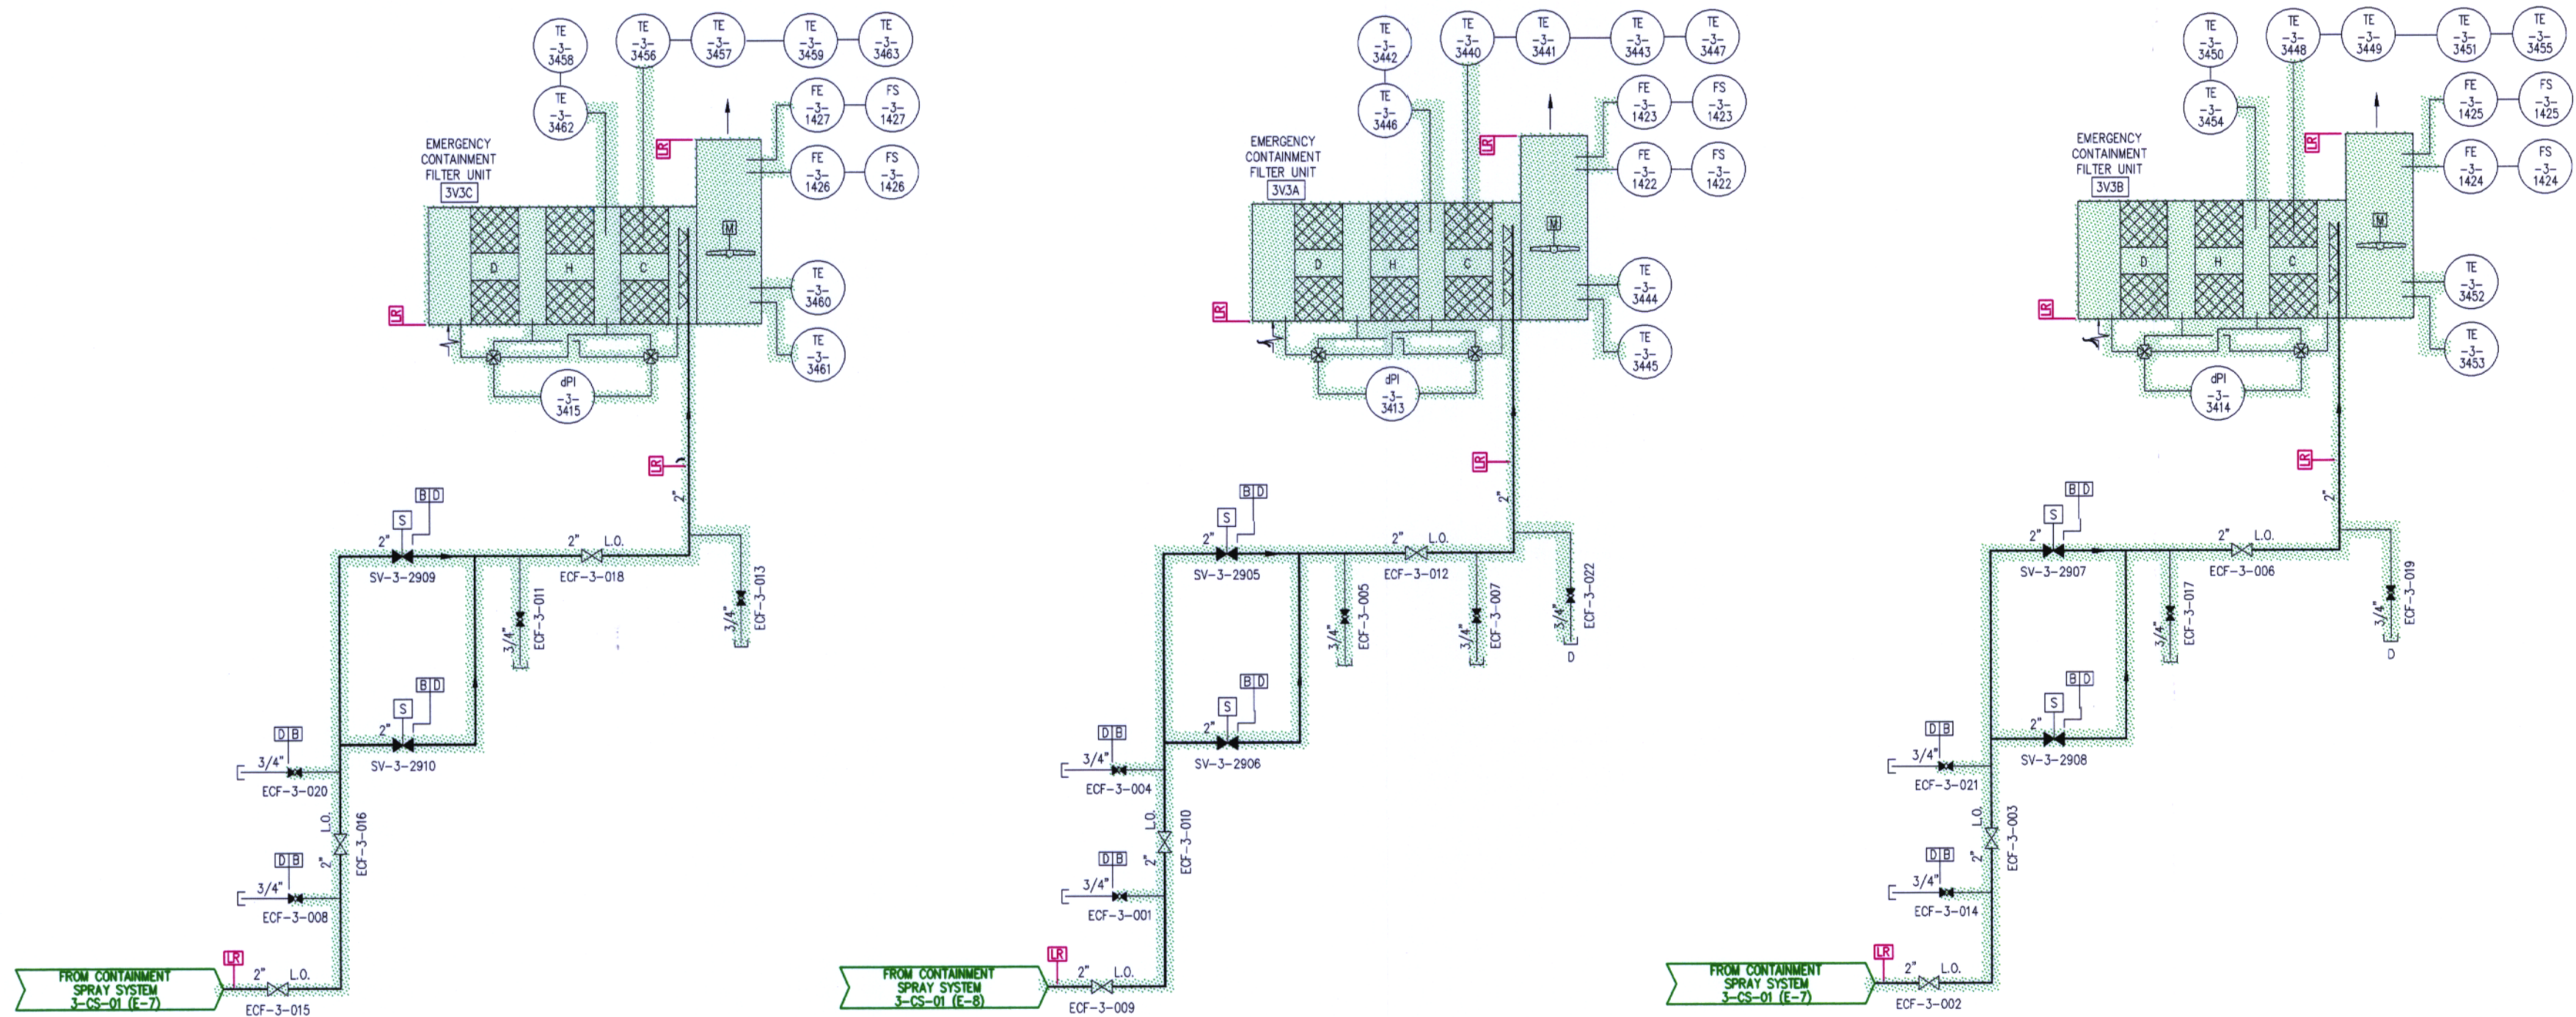

- NOTES:
1. FOR GENERAL NOTES & LEGEND SEE DWG NO. 0-NOTES-01.
 2. ALL PIPING AND ASSOCIATED MECHANICAL COMPONENTS ARE WITHIN THE SCOPE OF LICENSE RENEWAL EXCEPT FOR PIPING/FITTINGS/TUBING DOWNSTREAM OF VENTS AND DRAINS.

D-042

	EMERGENCY CONTAINMENT		FLORIDA POWER & LIGHT	
	FILTERS		TURKEY POINT NUCLEAR UNIT 3	
			LICENSE RENEWAL BOUNDARY DRAWING	
	DRAWING NUMBER	REVISION		
	3-ECF-01	0		