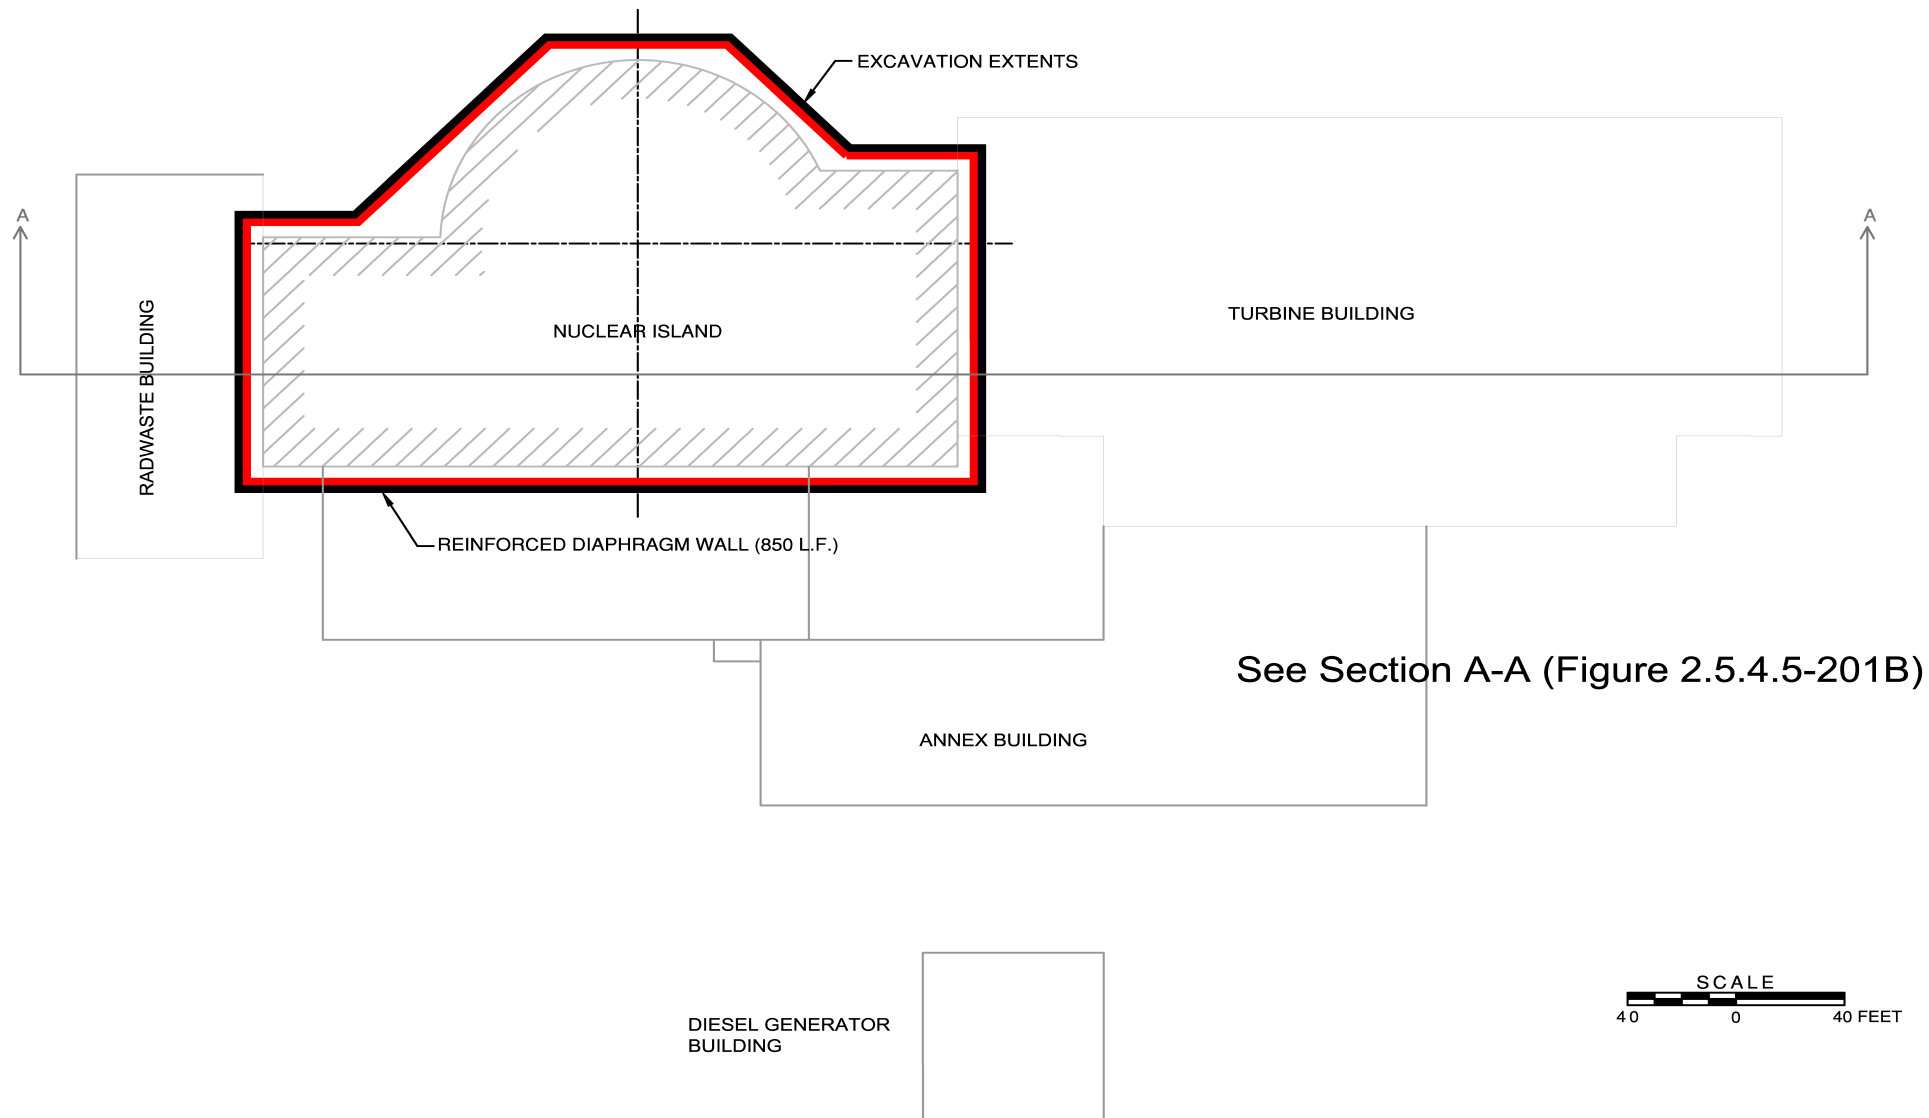


**Note:**

This Figure presents a conceptual design that was developed for COL Application. Detailed design will be completed prior to construction, and the dimensions and quantites shown herein are subject to change at that time

Progress Energy Florida
Levy Nuclear Plant
Units 1 and 2
Part 2, Final Safety Analysis Report

LNP1 Nuclear Island Excavation Limits
 Plan View
 FIGURE 2.5.4.5-201A

Rev 0