


# LEGEND

SPRING ▲

DRAINAGE

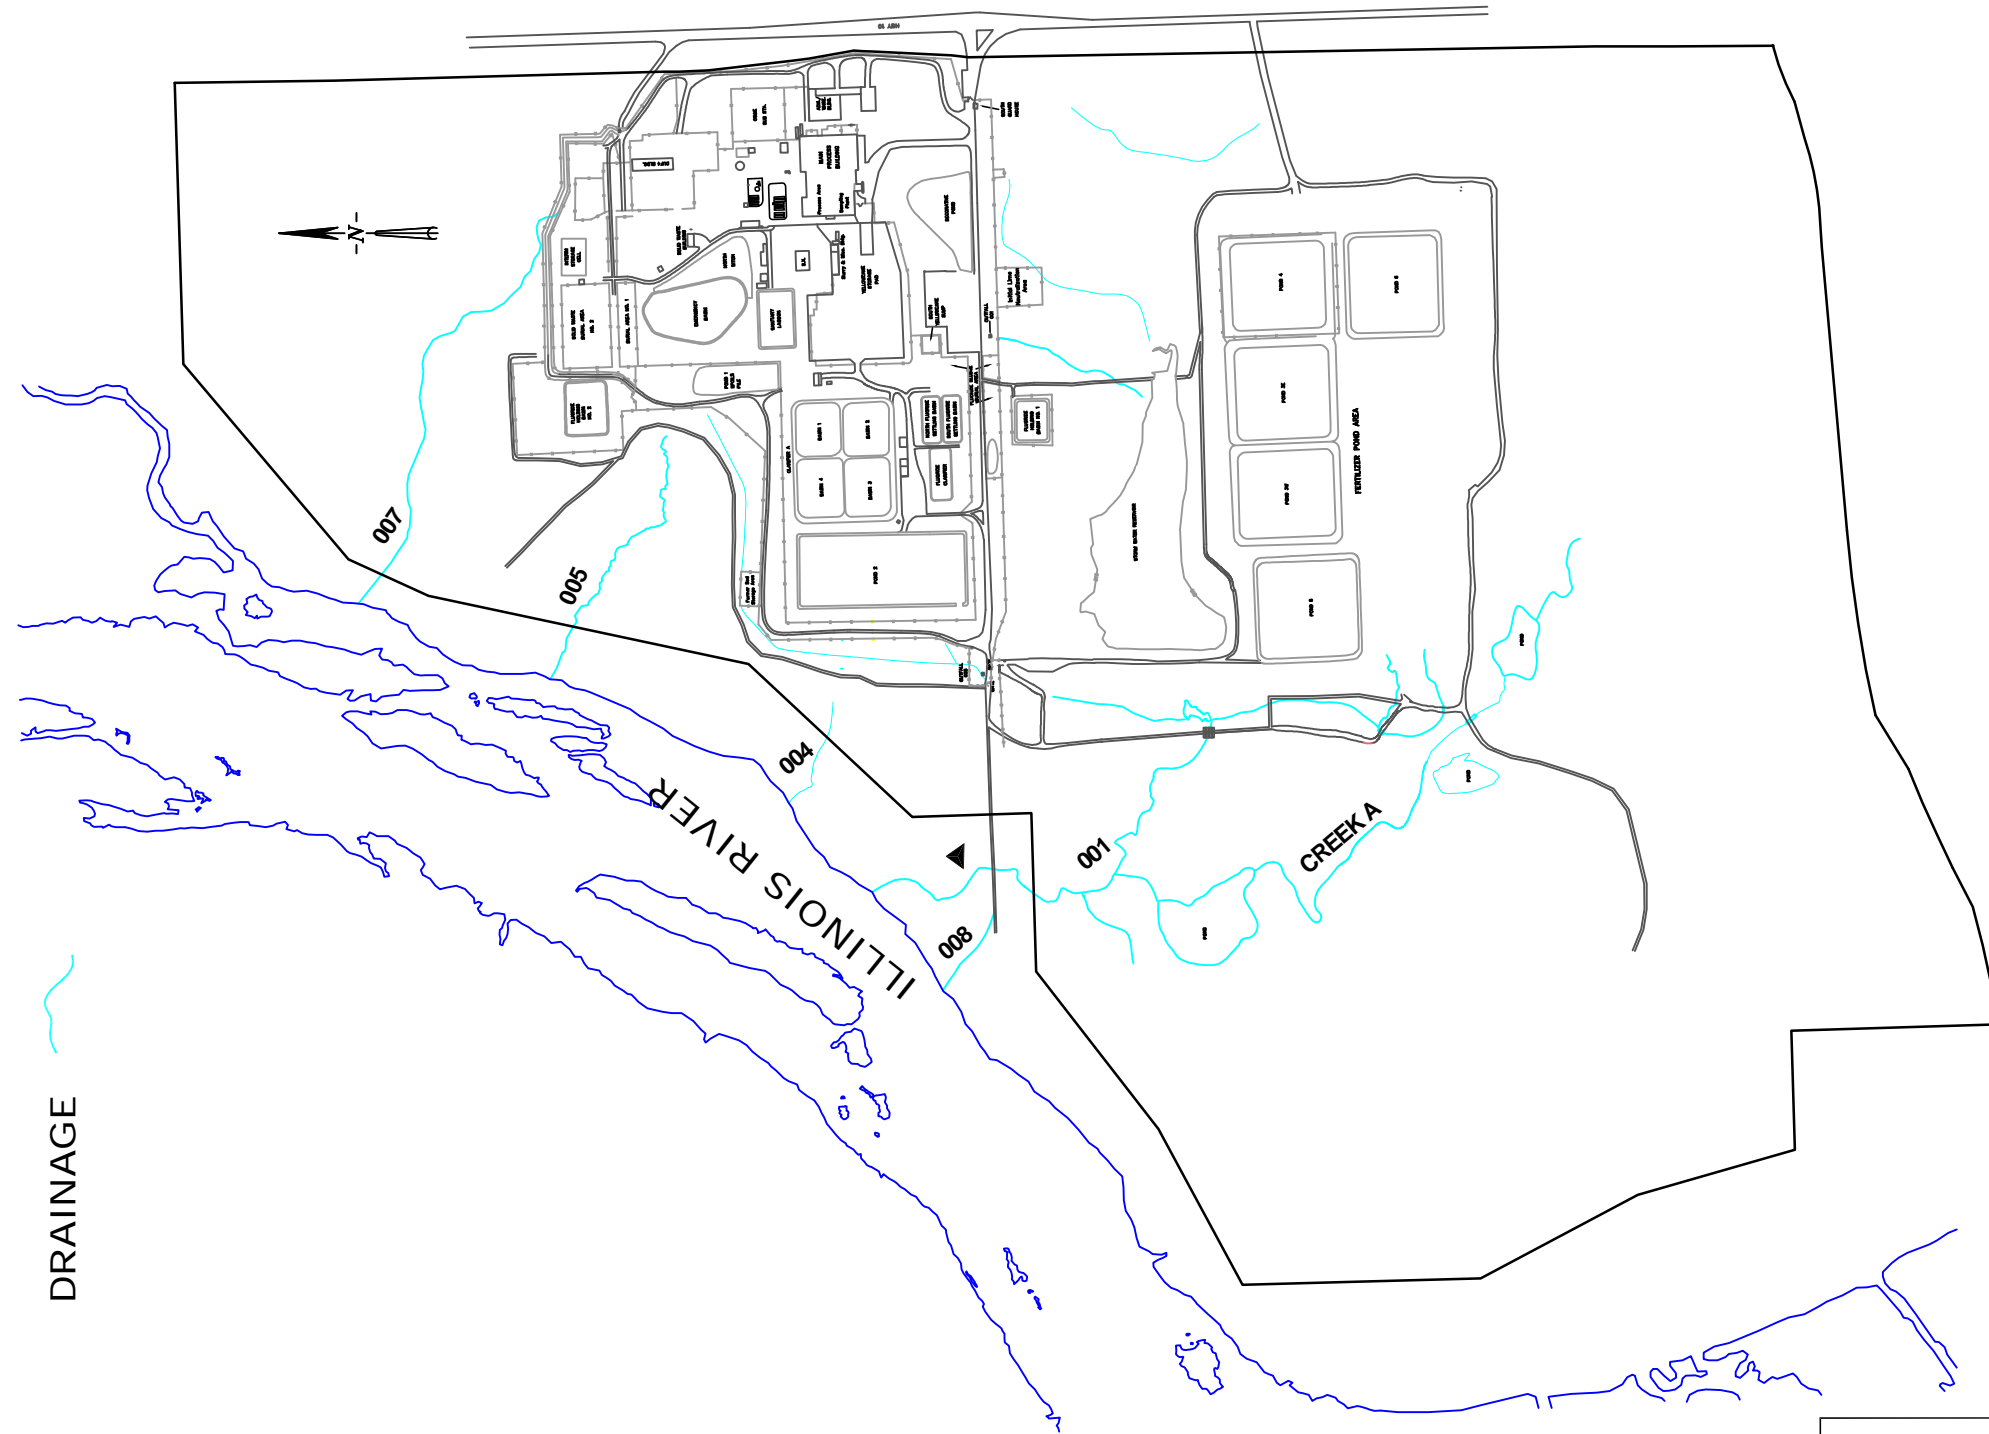

**SEQUOYAH FUELS**  
A GENERAL ATOMICS COMPANY

RECLAMATION PLAN

Title: LOCATIONS OF FACILITY DRAINAGES  
AND SPRINGS

PREPARED BY:  
SFC

Reviewed by:  
CH

Date:  
12/27/2002

Filename:  
SFC0089A

Figure No.2-5