



NOTE: THE WELL DEPTH AND SCREEN INTERVALS OF THE PUMPING WELLS ARE CONCEPTUAL AND WILL BE FURTHER REFINED DURING FINAL DETAILED ENGINEERING AND SELECTION OF DEWATERING CONTRACTOR.

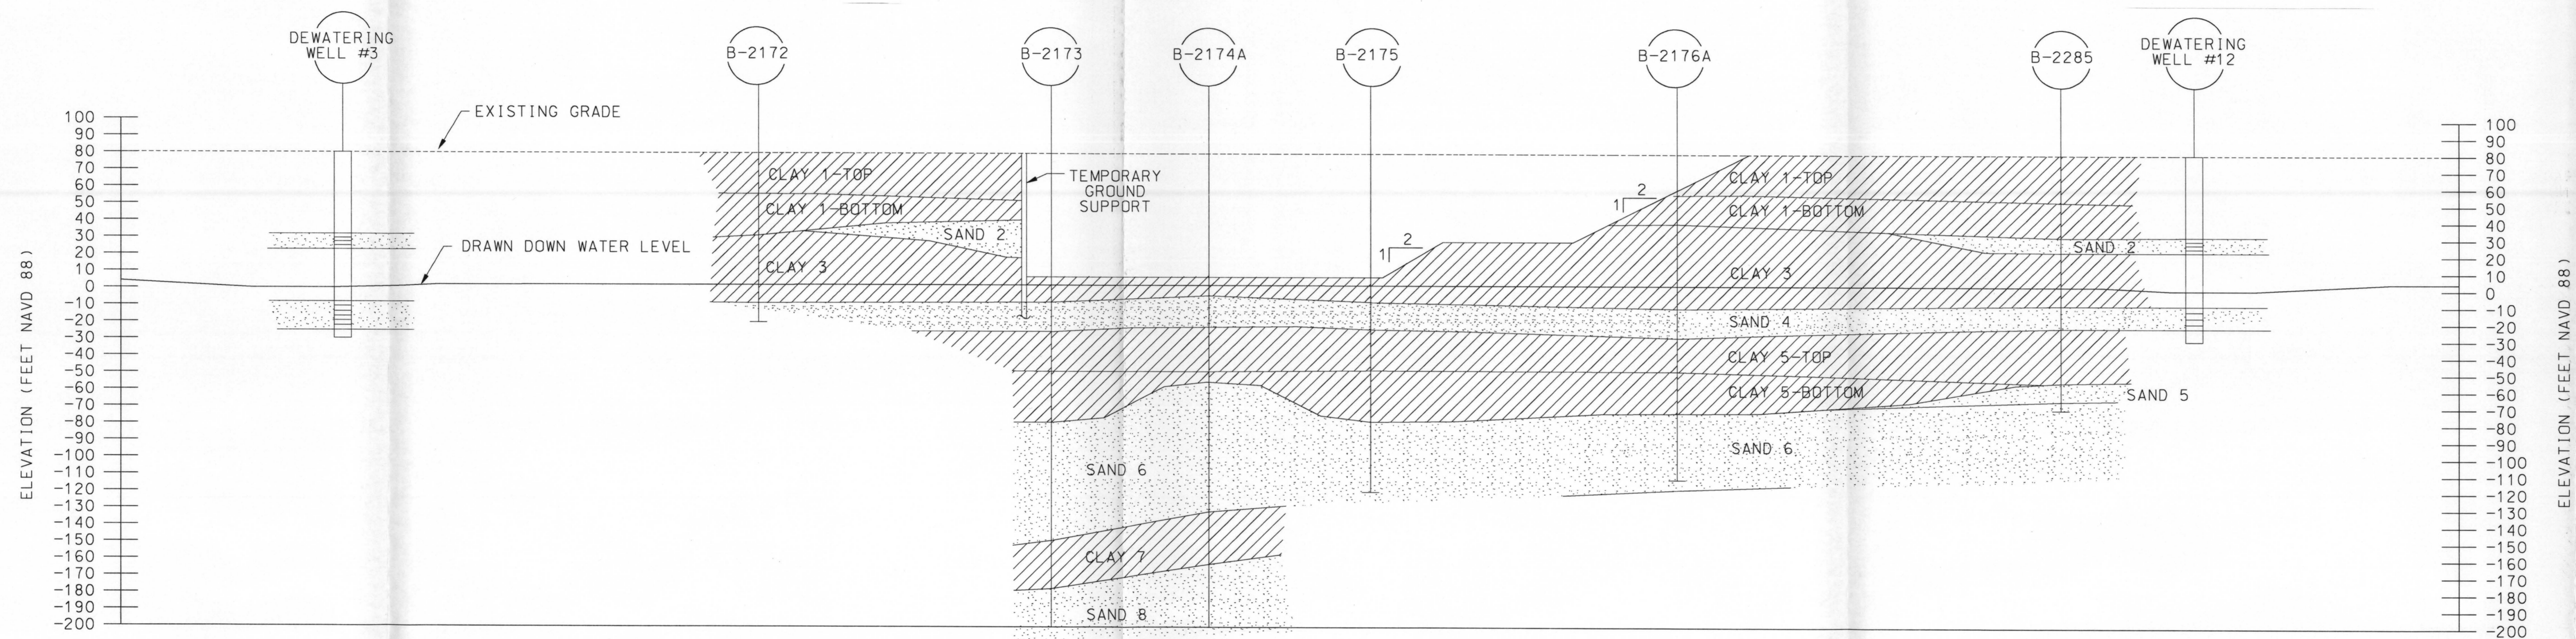

NOTE: THE WELL DEPTH AND SCREEN INTERVALS OF THE PUMPING WELLS ARE CONCEPTUAL AND WILL BE FURTHER REFINED DURING FINAL DETAILED ENGINEERING AND SELECTION OF DEWATERING CONTRACTOR.

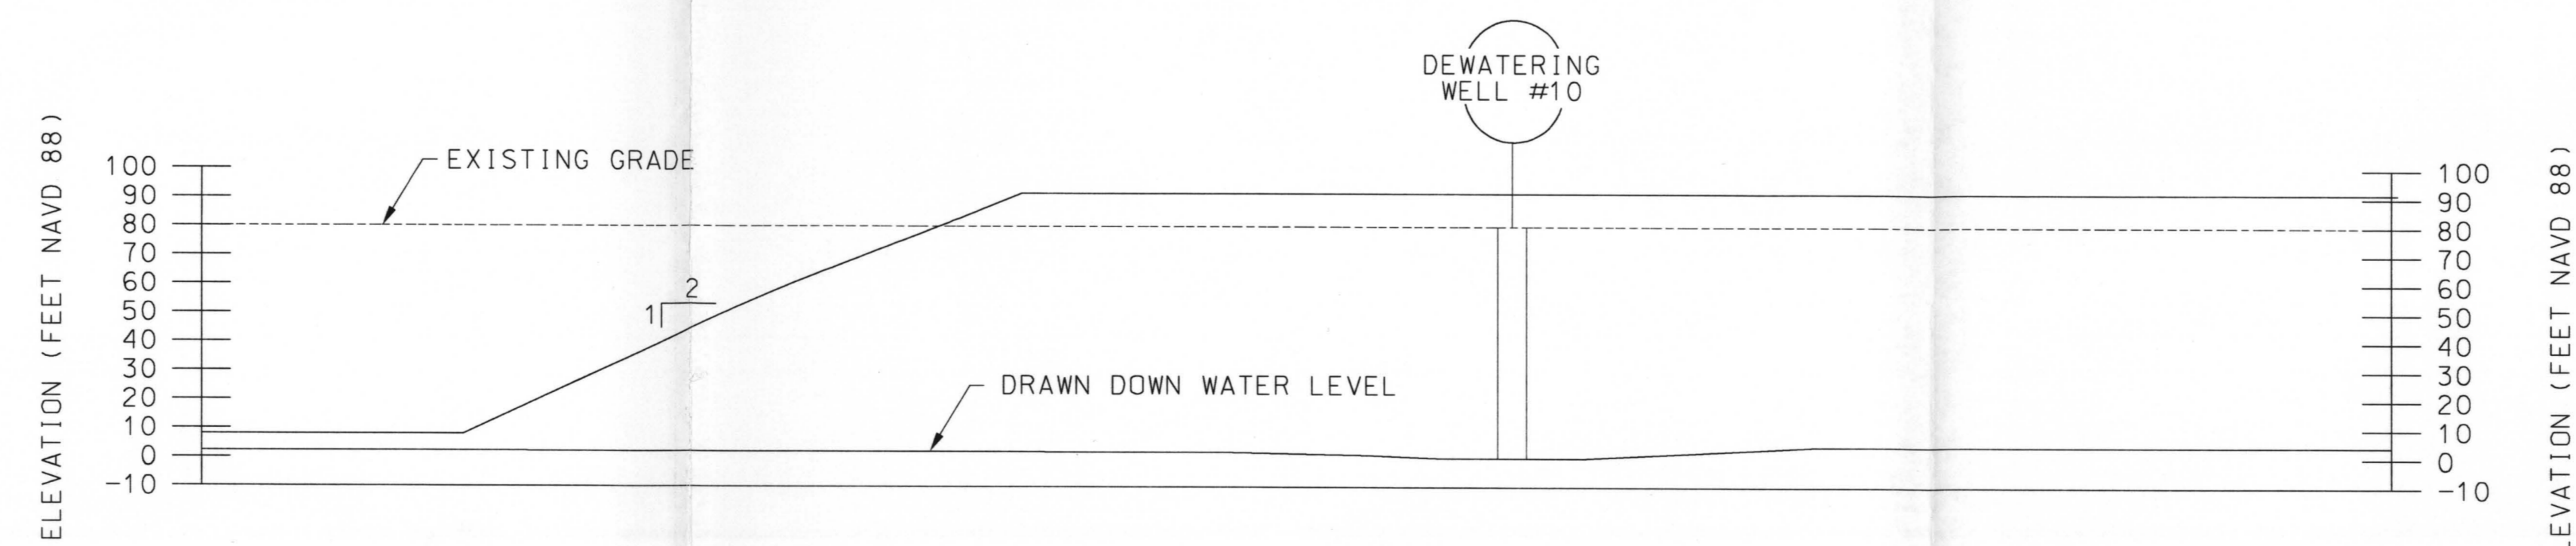

NOTE: THE WELL DEPTH AND SCREEN INTERVALS OF THE PUMPING WELLS ARE CONCEPTUAL AND WILL BE FURTHER REFINED DURING FINAL DETAILED ENGINEERING AND SELECTION OF DEWATERING CONTRACTOR.

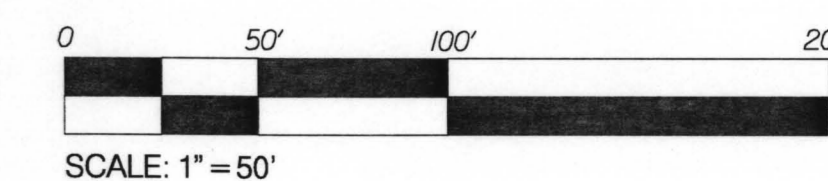


FIGURE 2 - DEWATERING SECTIONS