
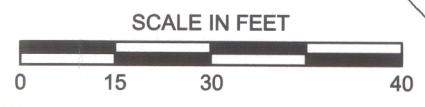


\\\\sbsrver\project\WYCR102 SRH-REYNOLDS AMENDMENT\ACAD\OPERATIONS PLAN\WYCR102_FIGURE OP-7.dwg, SATELLITE 2 AND SELENIUM PLANT SITE MAP, 1/27/2012 9:56:12 AM, som, Xerox 7655 PCL6

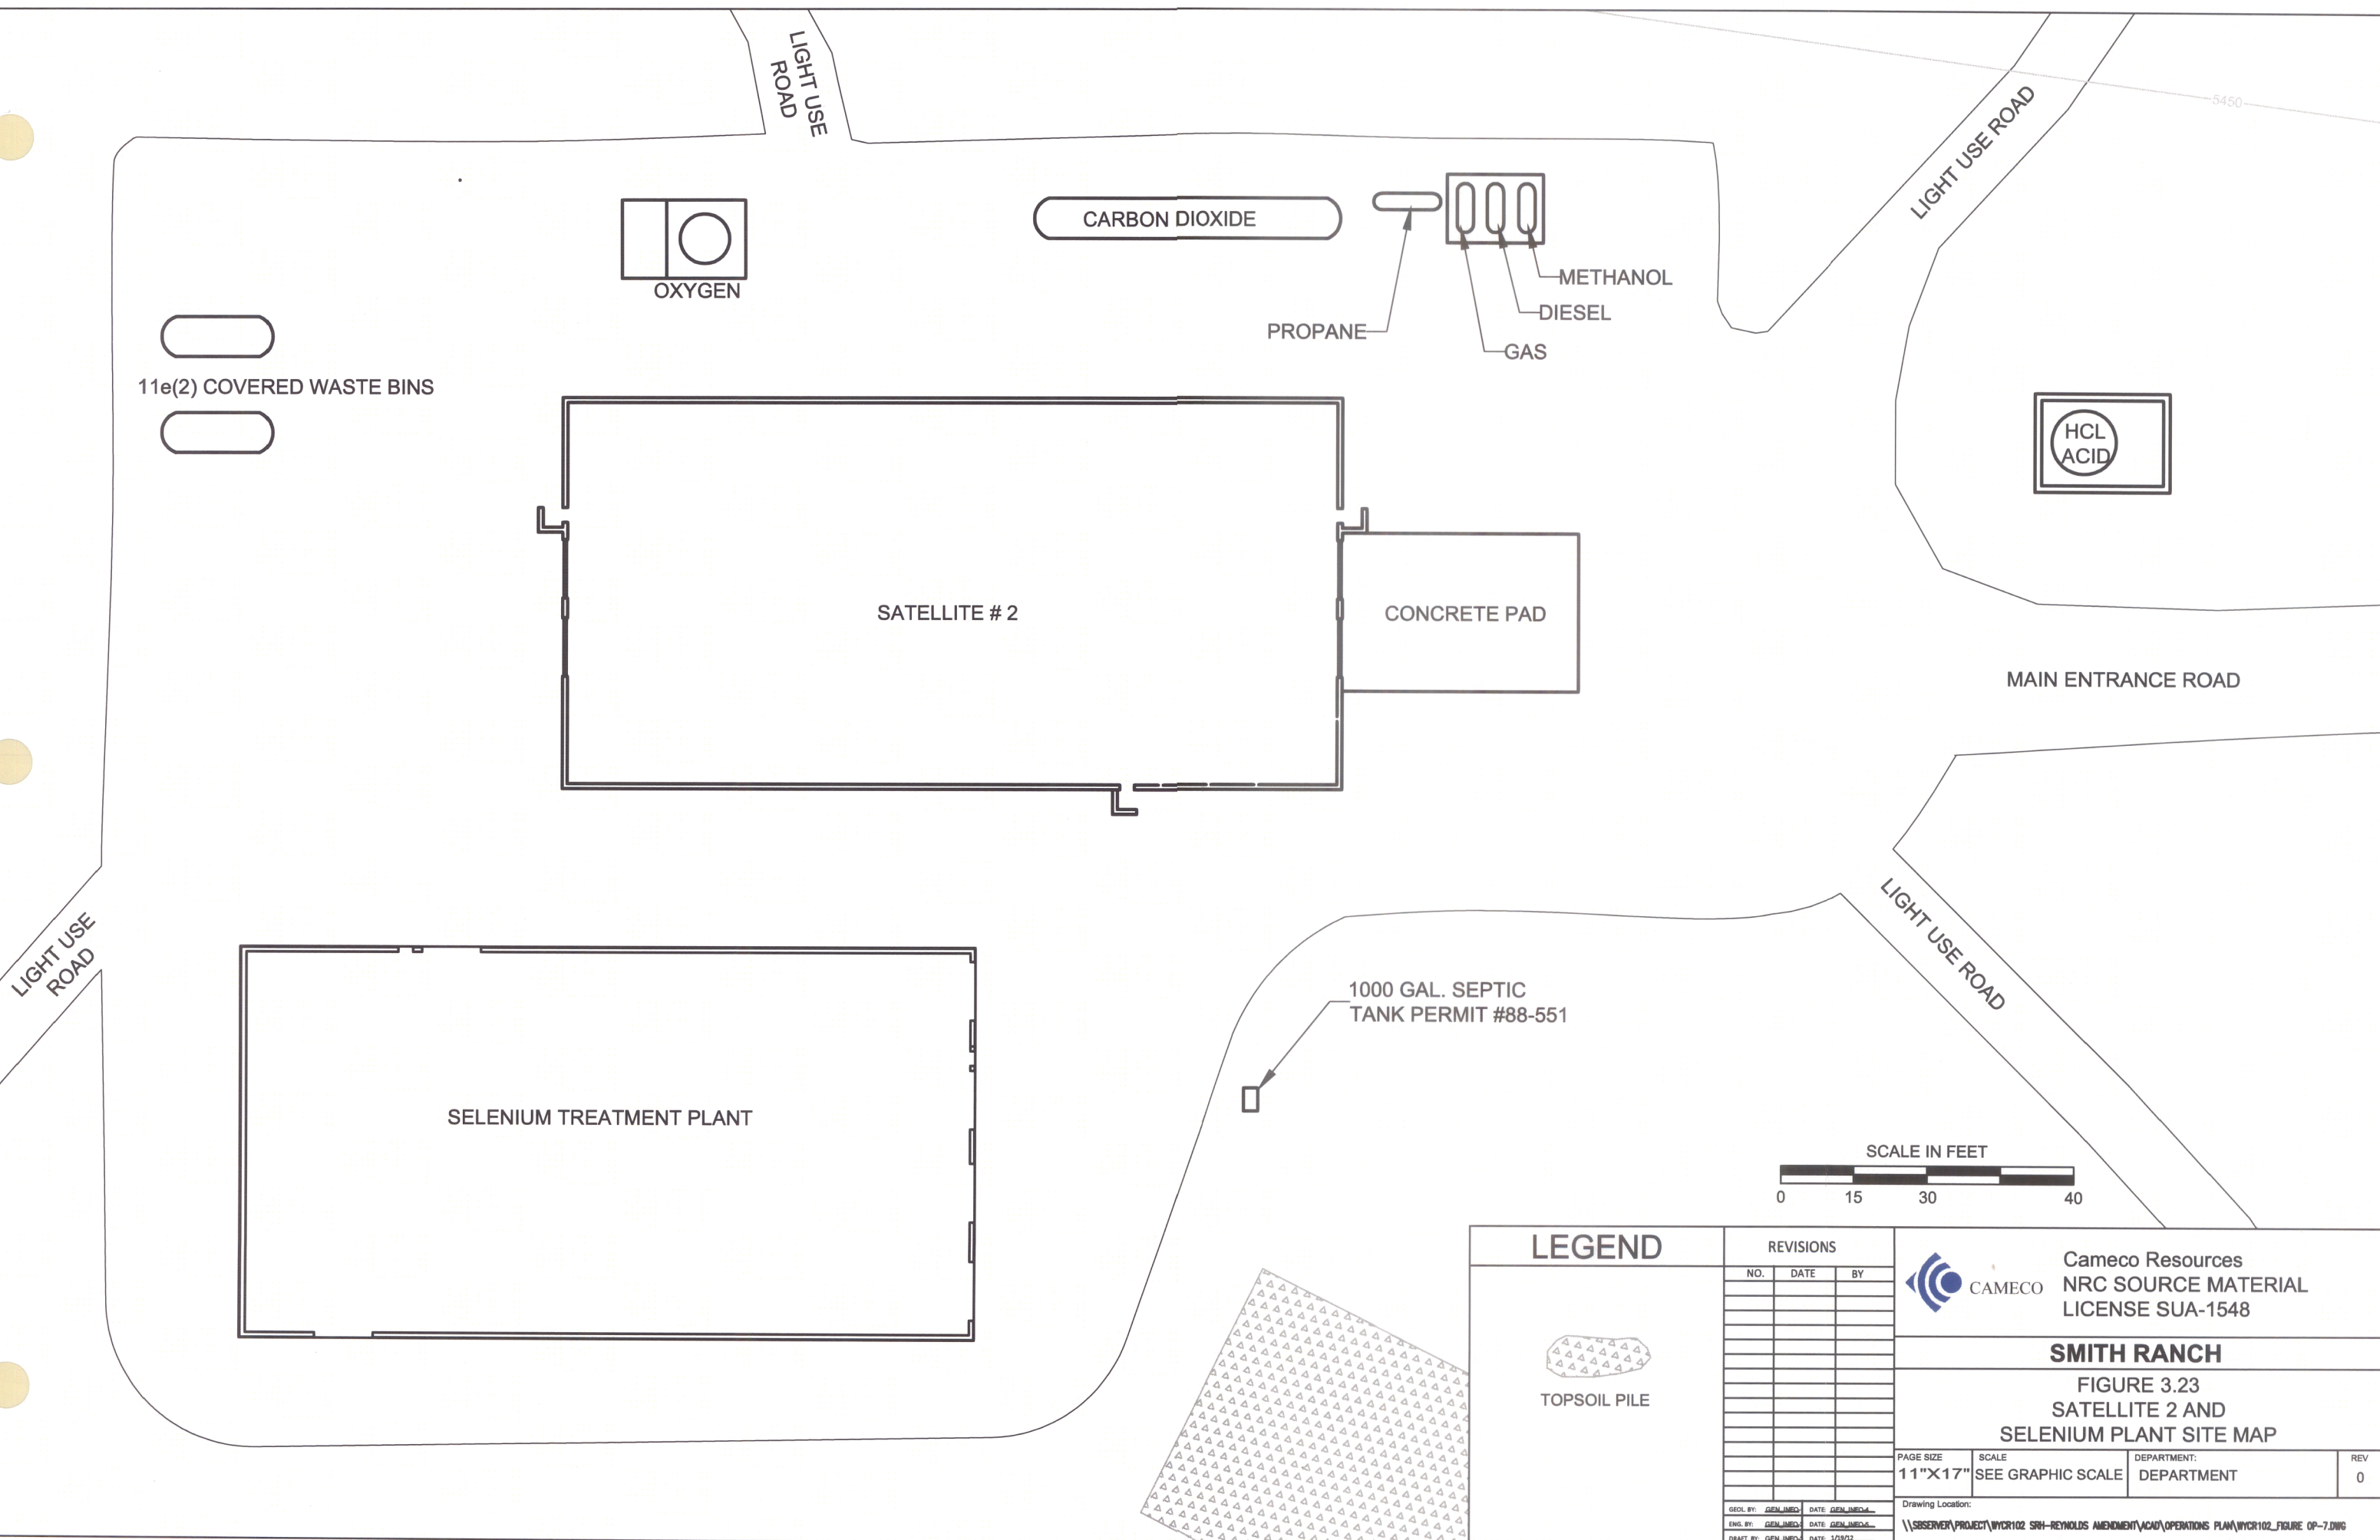

LEGEND		REVISIONS		
		NO.	DATE	BY
TOPSOIL PILE				

		Cameco Resources NRC SOURCE MATERIAL LICENSE SUA-1548	
SMITH RANCH			
FIGURE 3.23 SATELLITE 2 AND SELENIUM PLANT SITE MAP			
PAGE SIZE 11"X17"	SCALE SEE GRAPHIC SCALE	DEPARTMENT: DEPARTMENT	REV 0
Drawing Location: \\\\sbsrver\project\WYCR102 SRH-REYNOLDS AMENDMENT\ACAD\OPERATIONS PLAN\WYCR102_FIGURE OP-7.dwg			

GEOL. BY: GEN_INEQ	DATE: GEN_INEQ_4
ENG. BY: GEN_INEQ	DATE: GEN_INEQ_6
DRAFT. BY: GEN_INEQ	DATE: 1/28/02