
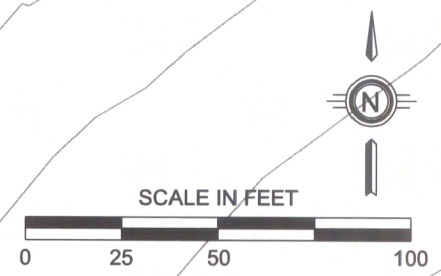


\\sbsrver\project\WYCR102 SRH-REYNOLDS AMENDMENT\ACAD\OPERATIONS PLAN\WYCR102\_FIGURE OP-9.dwg, SATELLITE SR-1 SITE MAP, 1/27/2012 10:30:23 AM, som, Xerox 7655 PCL6

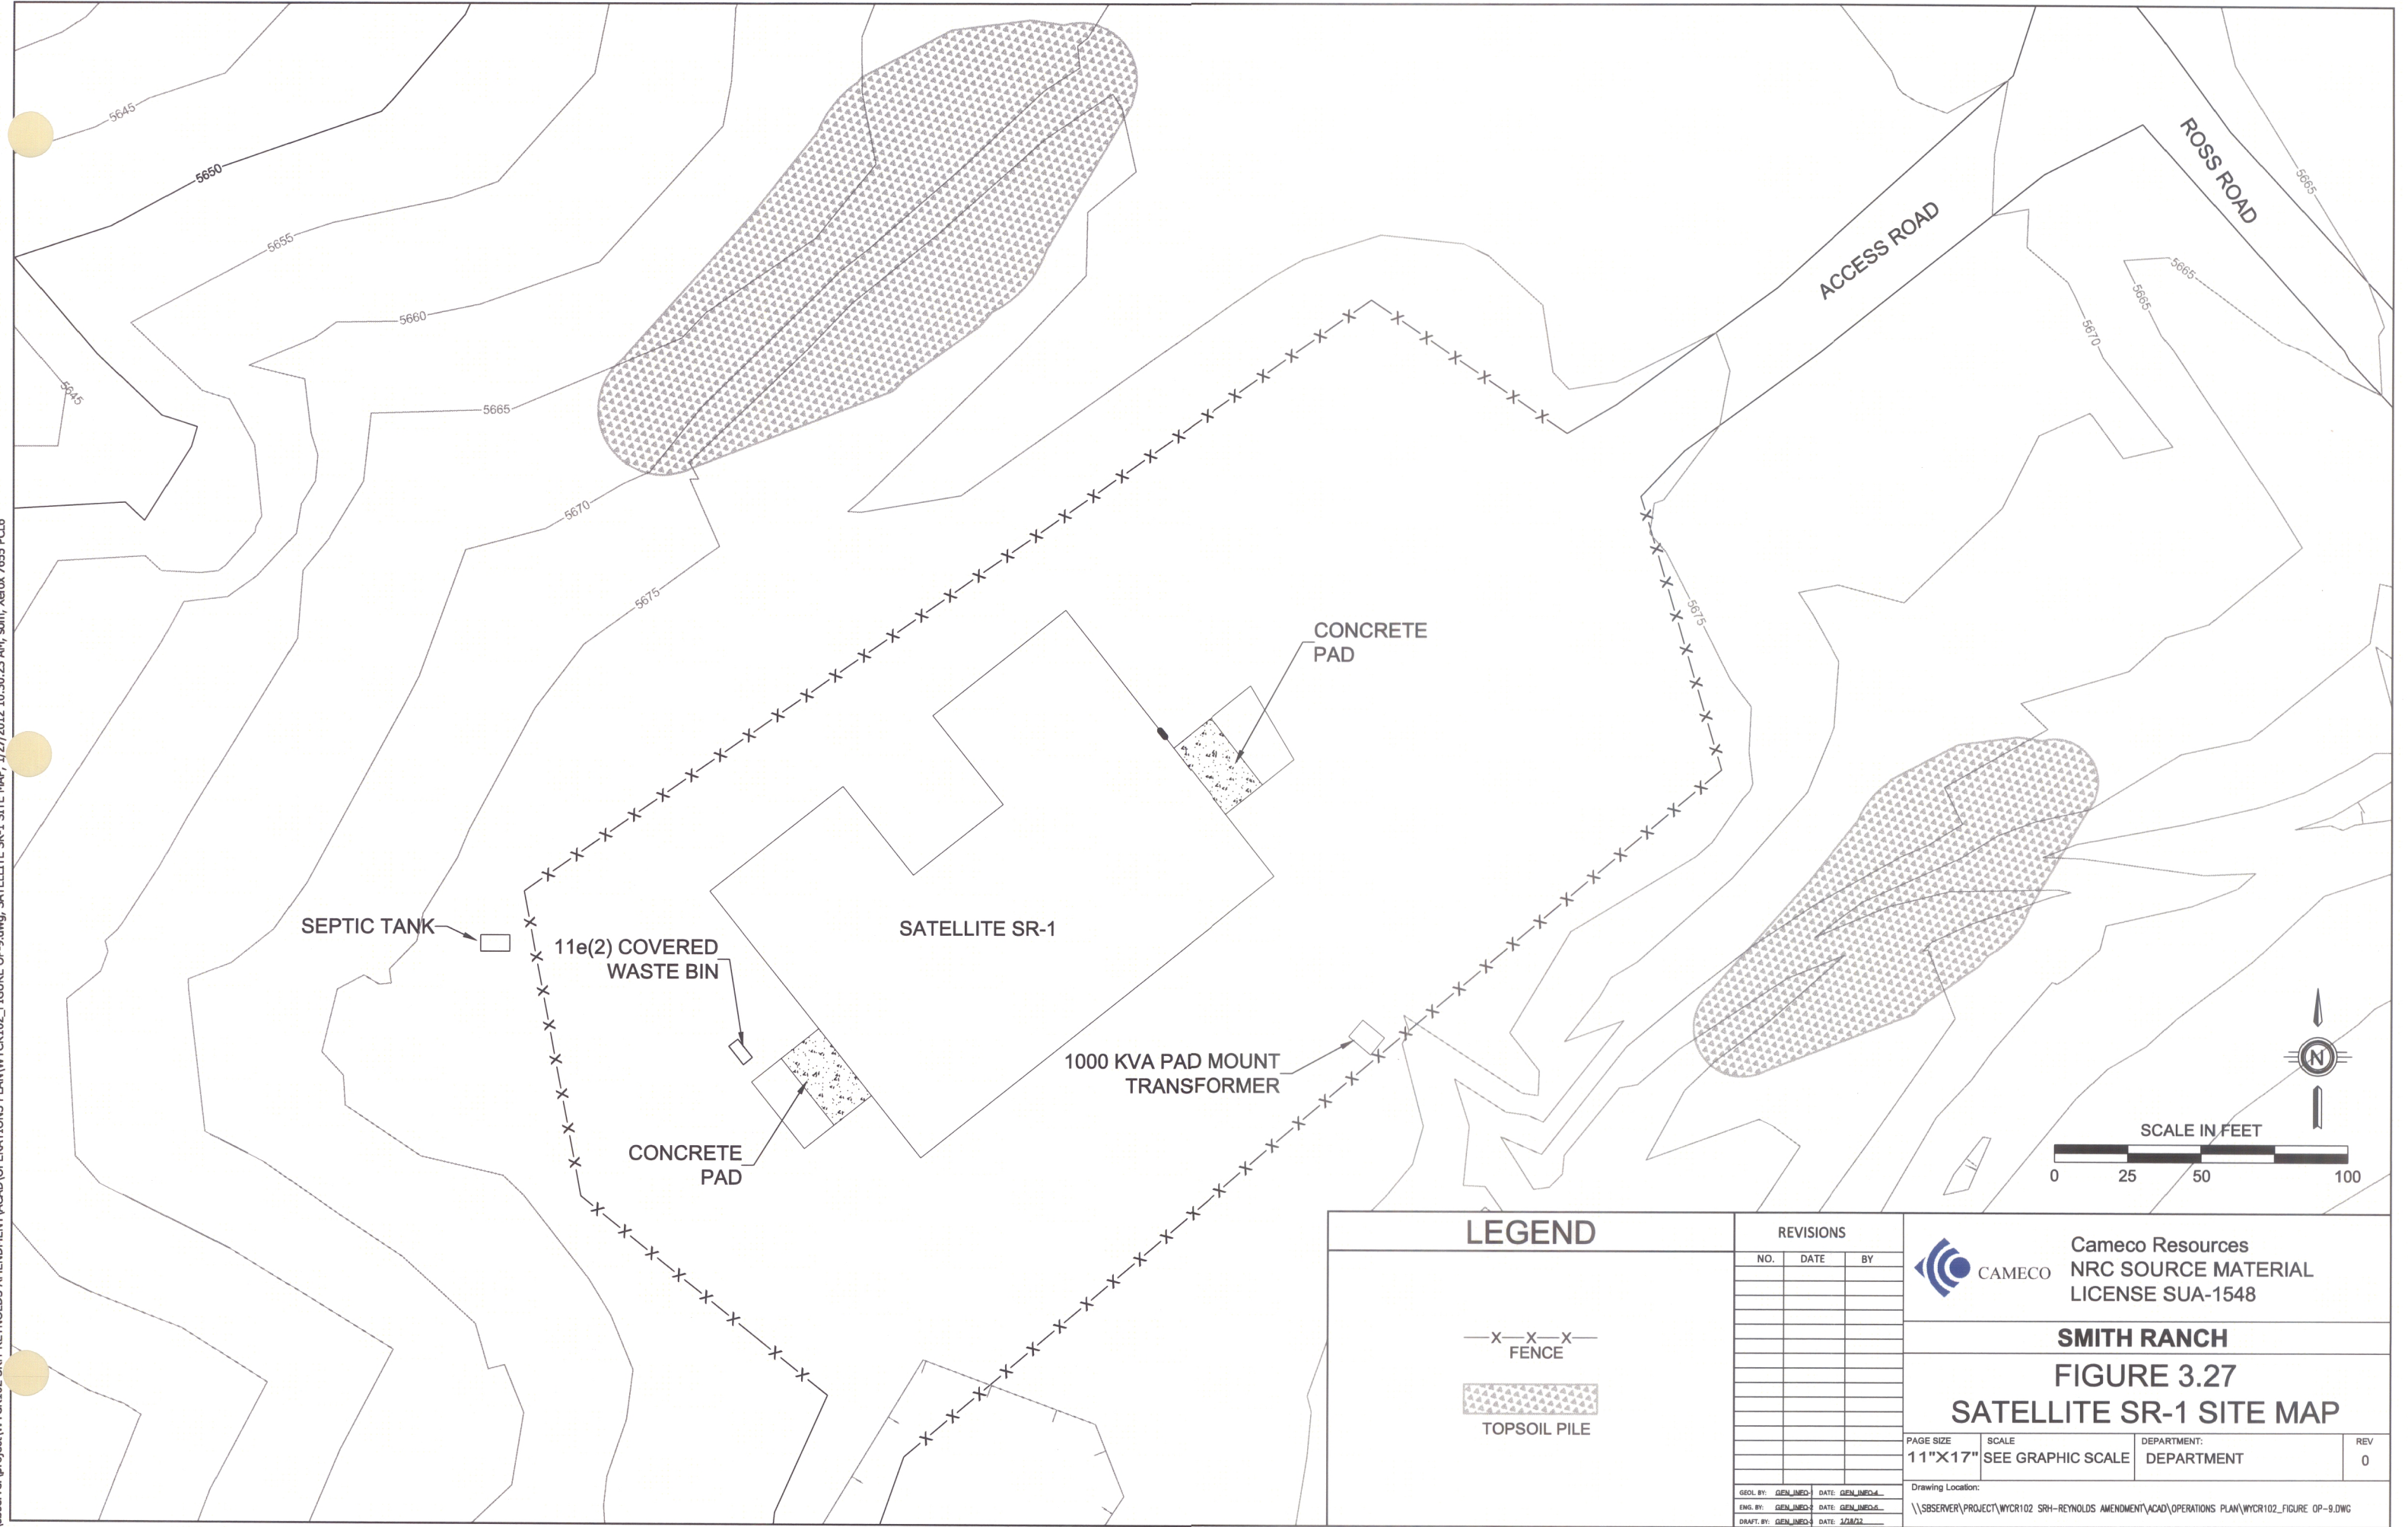

LEGEND	
	FENCE
	TOPSOIL PILE

REVISIONS		
NO.	DATE	BY

**Cameco Resources**  
 NRC SOURCE MATERIAL  
 LICENSE SUA-1548

---

**SMITH RANCH**  
**FIGURE 3.27**  
**SATELLITE SR-1 SITE MAP**

PAGE SIZE <b>11"X17"</b>	SCALE SEE GRAPHIC SCALE	DEPARTMENT: DEPARTMENT	REV 0
-----------------------------	----------------------------	---------------------------	----------

Drawing Location:  
 \\SBSERVER\PROJECT\WYCR102 SRH-REYNOLDS AMENDMENT\ACAD\OPERATIONS PLAN\WYCR102\_FIGURE OP-9.DWG