


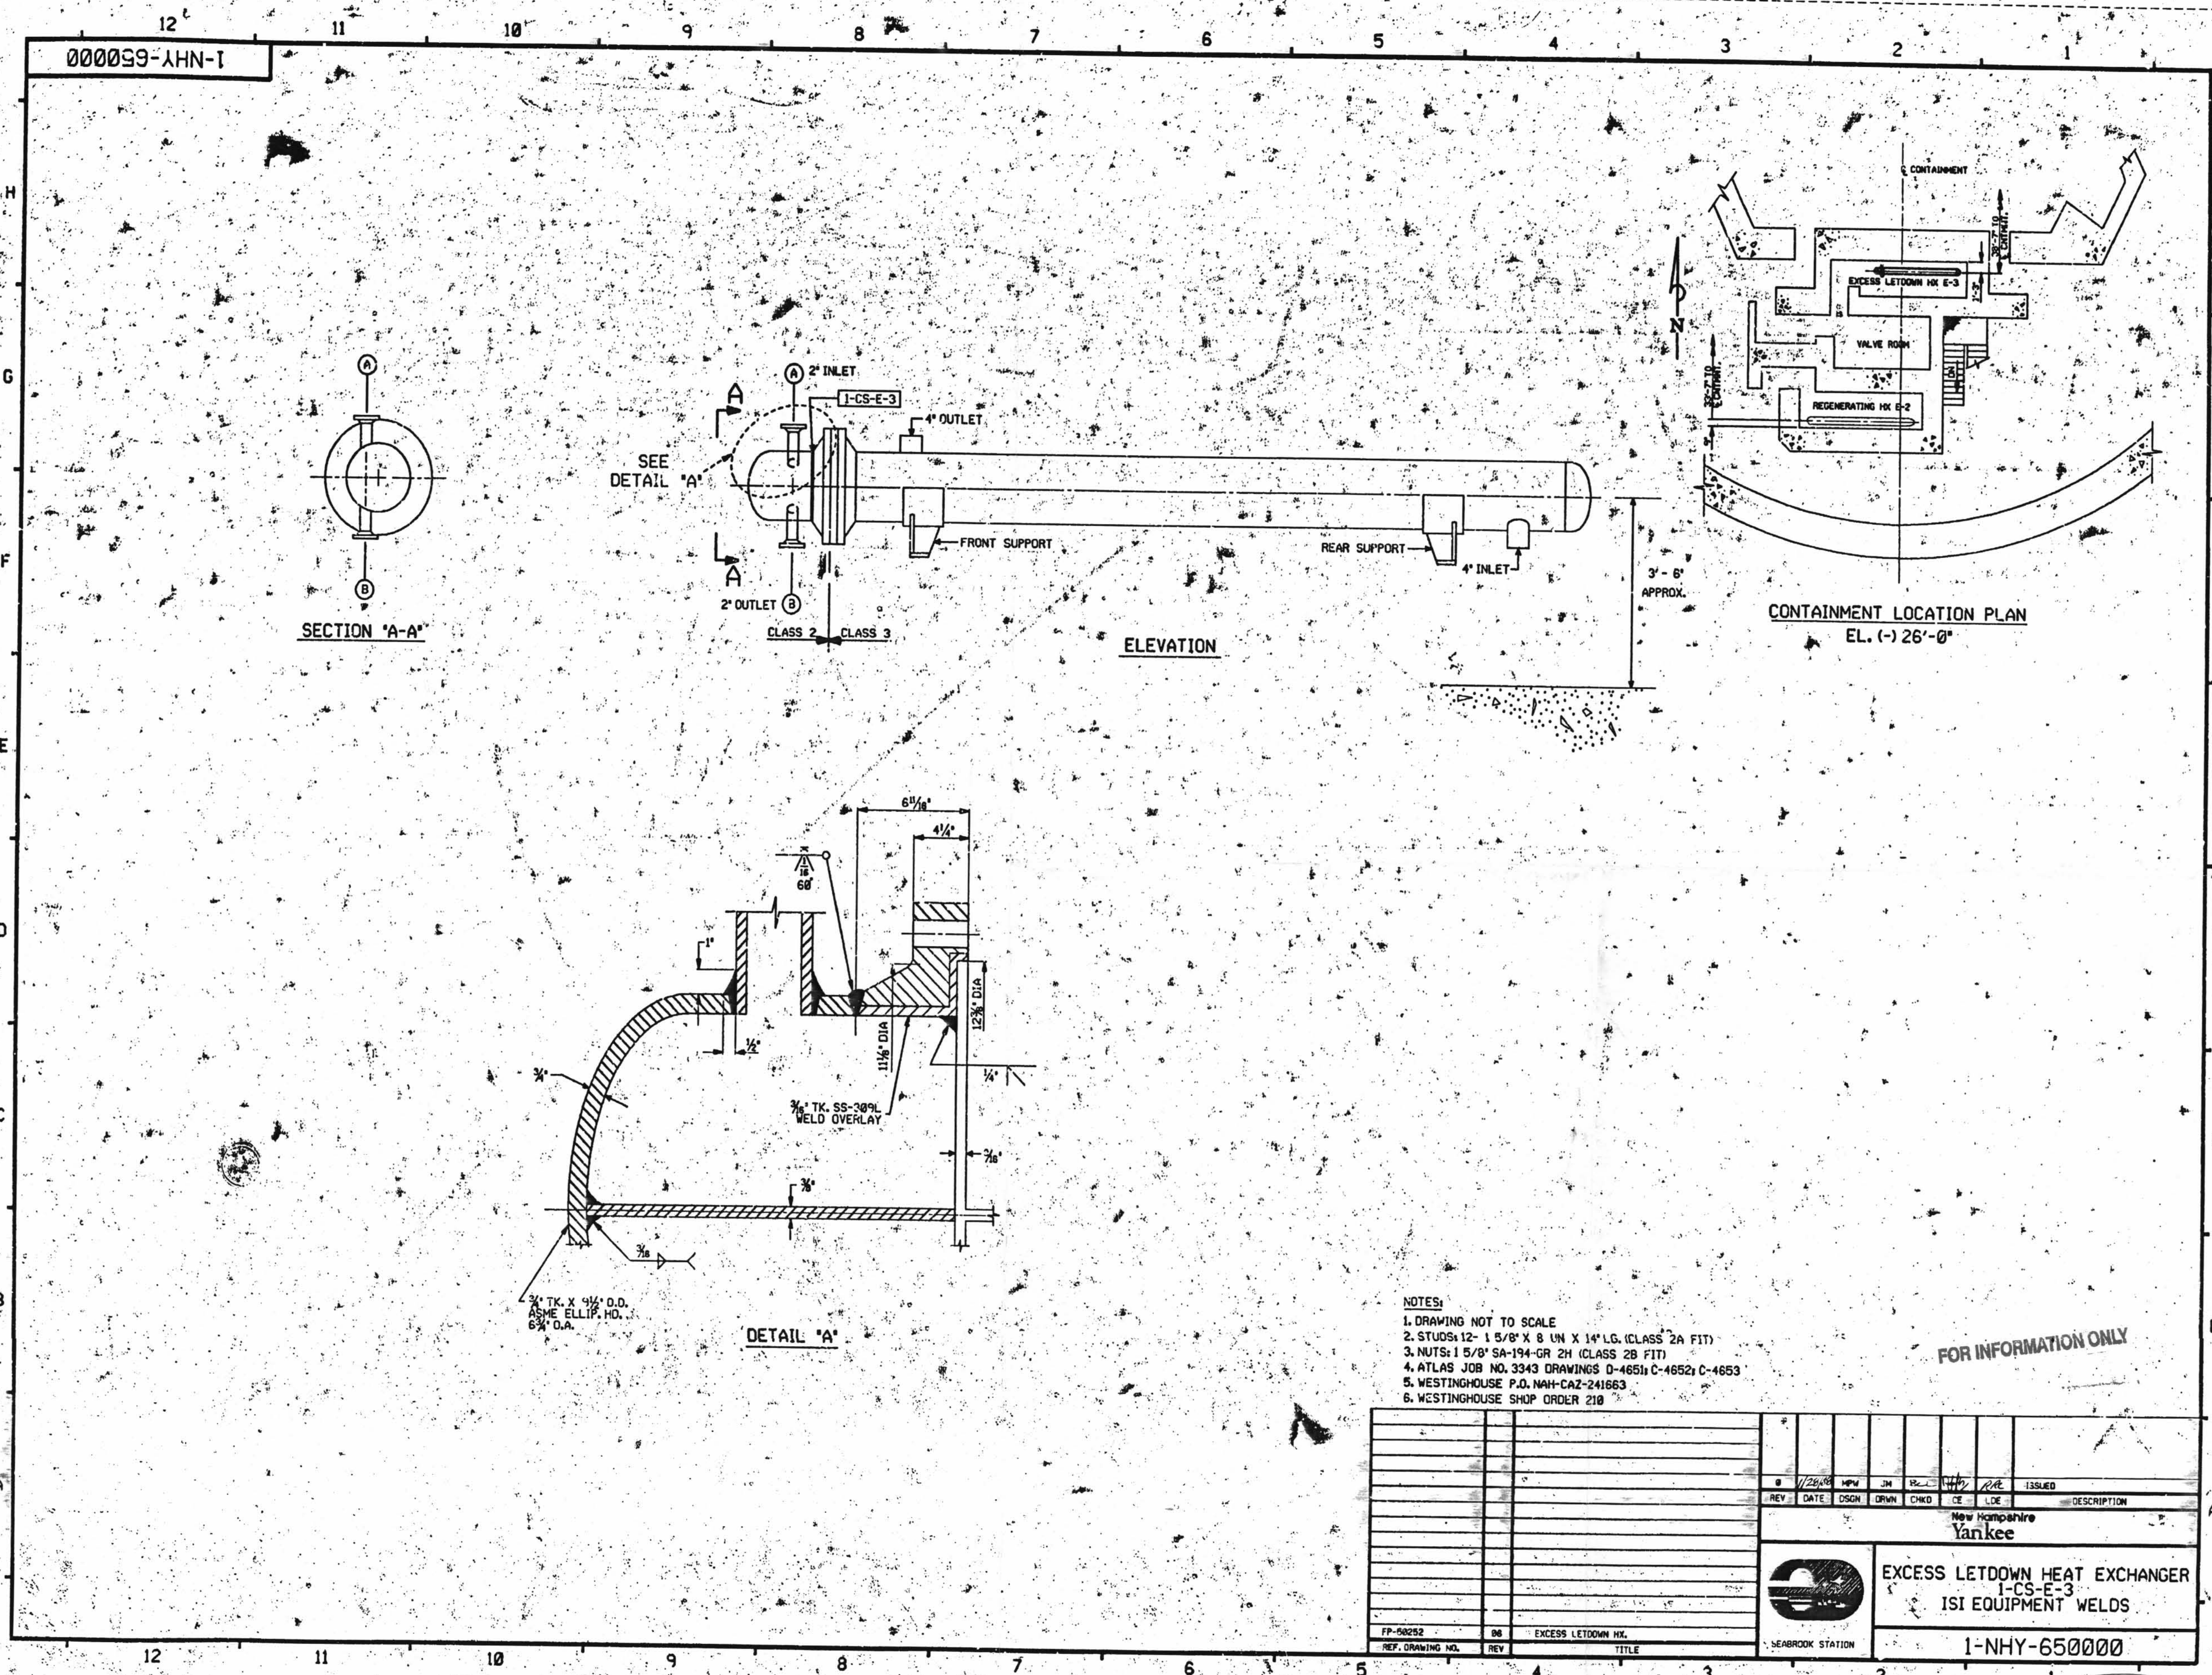

FOR INFORMATION ONLY

EXCESS LETDOWN HEAT EXCHANGER
1-CS-E-3
ISI EQUIPMENT WELDS

1-NHY-650000

D-1