


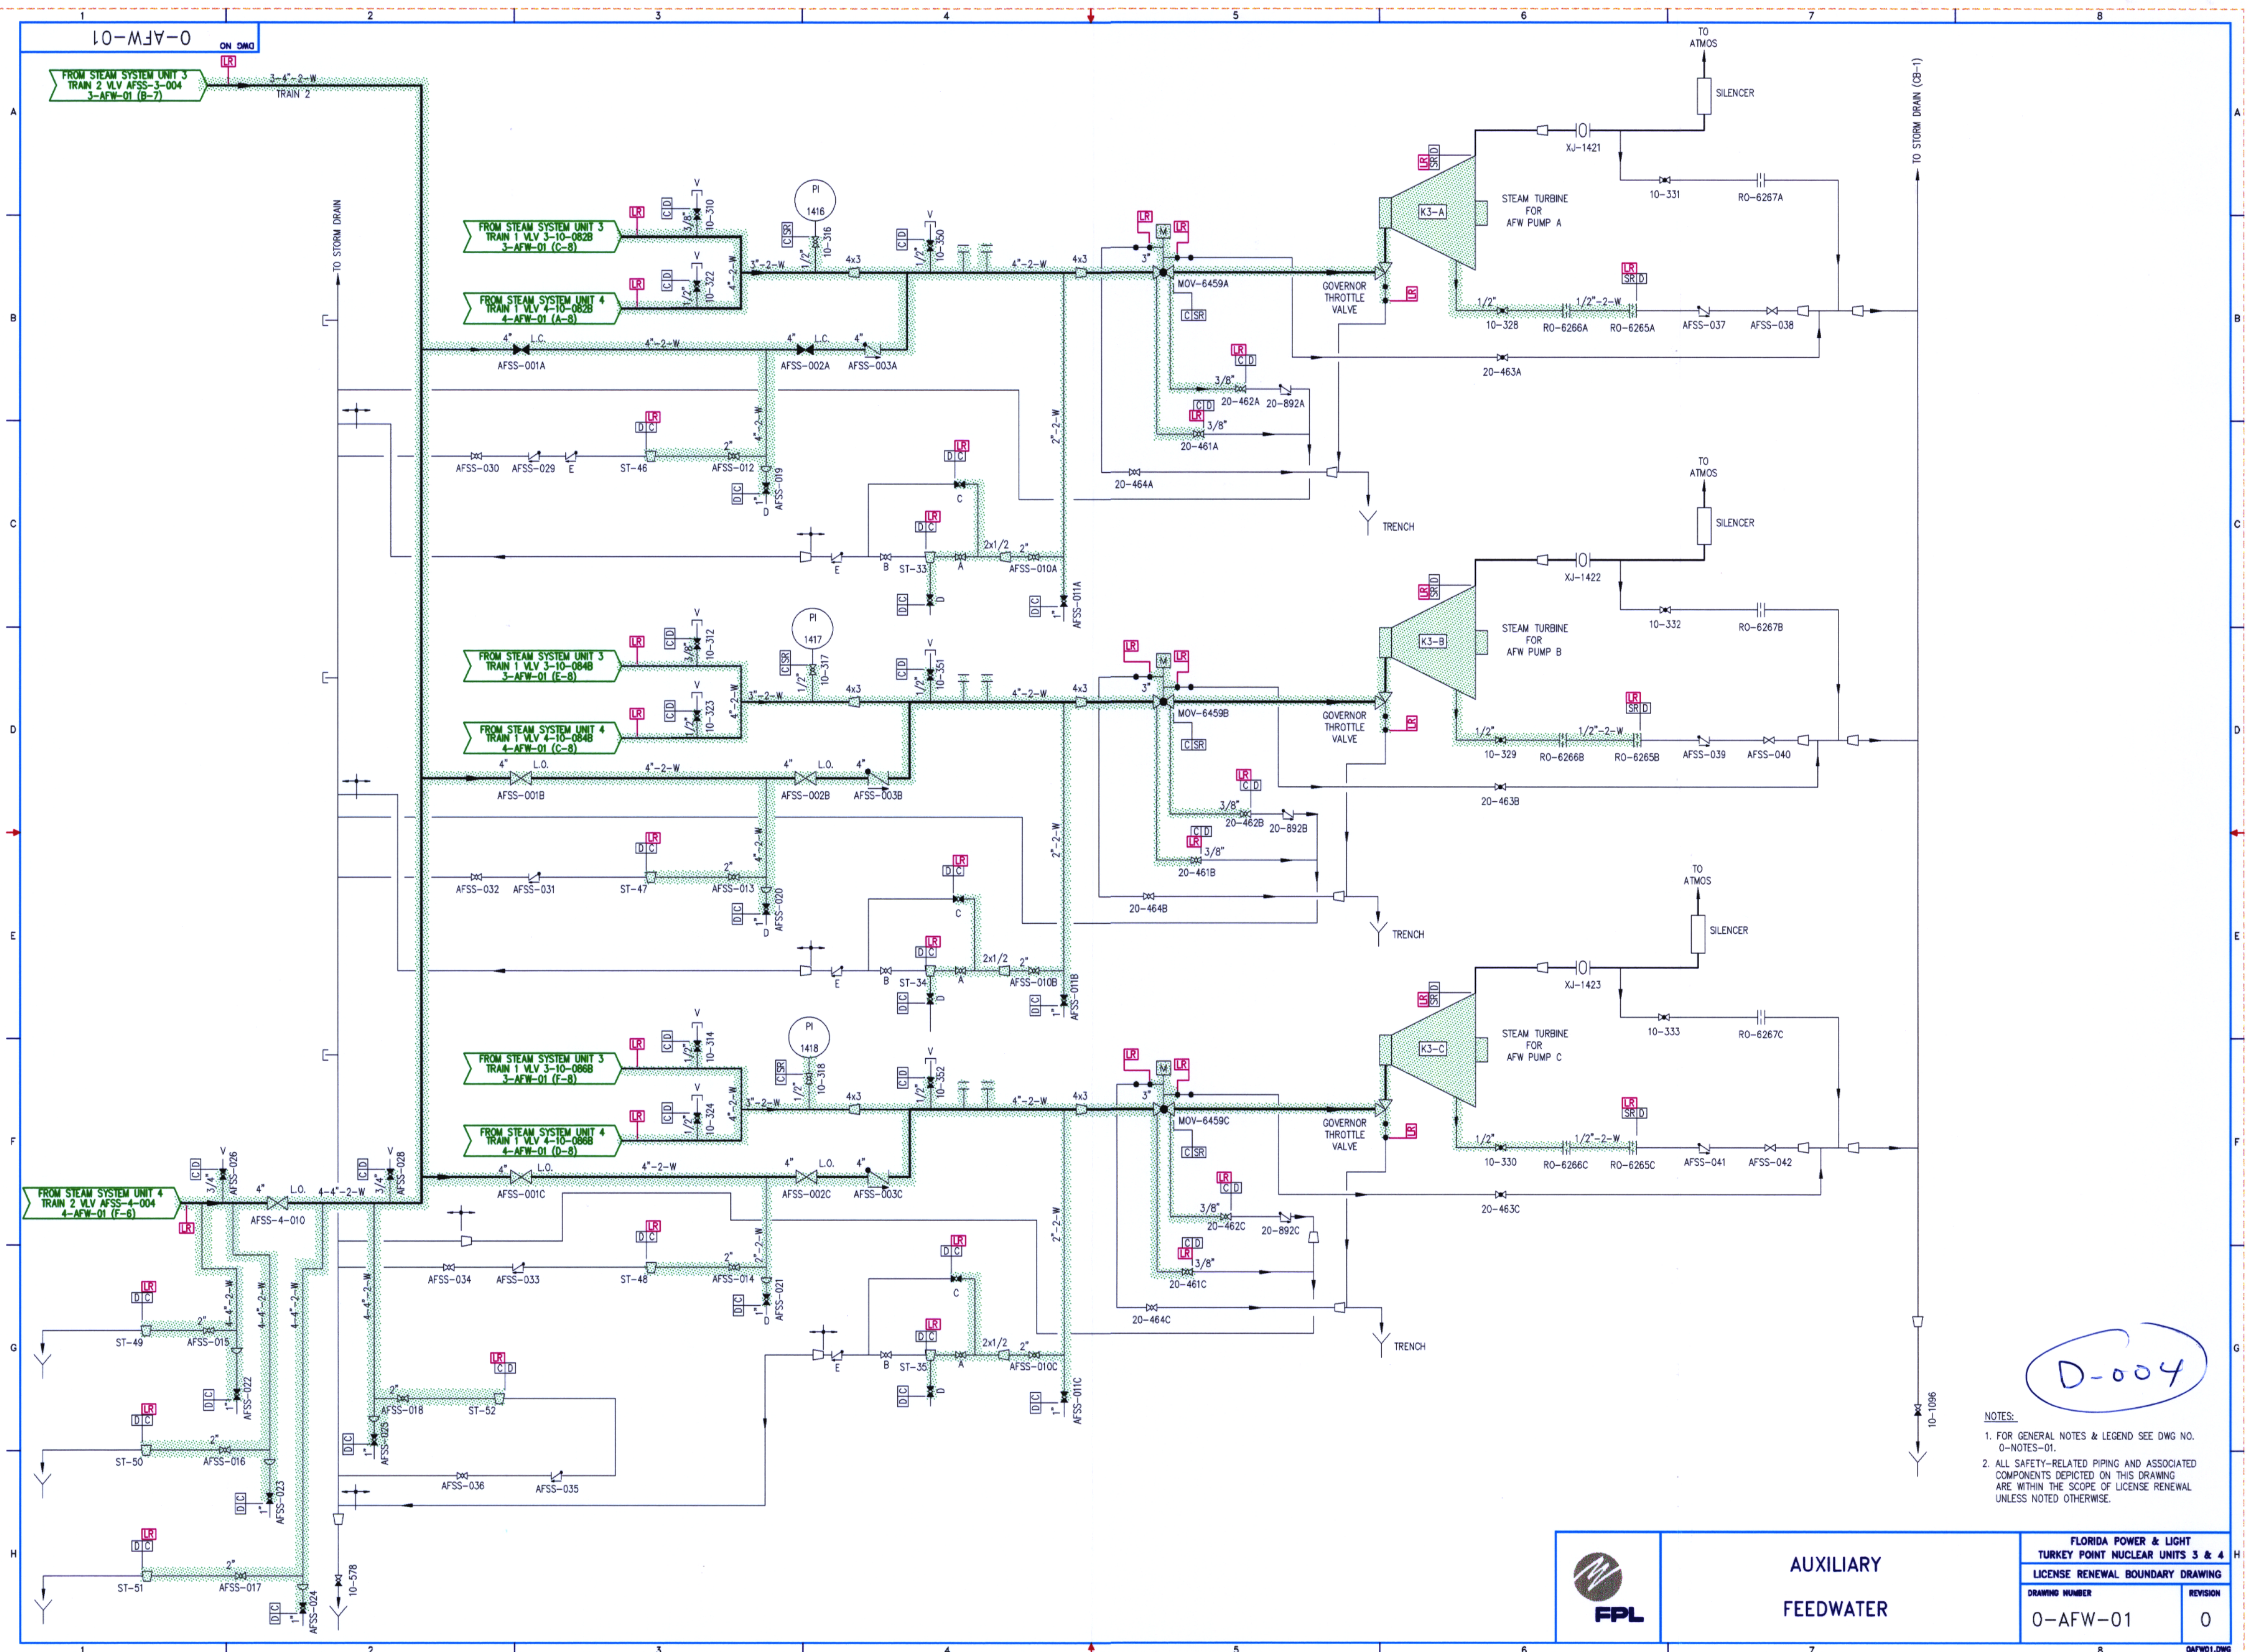

- NOTES:
1. FOR GENERAL NOTES & LEGEND SEE DWG NO. 0-NOTES-01.
 2. ALL SAFETY-RELATED PIPING AND ASSOCIATED COMPONENTS DEPICTED ON THIS DRAWING ARE WITHIN THE SCOPE OF LICENSE RENEWAL UNLESS NOTED OTHERWISE.



**AUXILIARY
FEEDWATER**

FLORIDA POWER & LIGHT TURKEY POINT NUCLEAR UNITS 3 & 4 LICENSE RENEWAL BOUNDARY DRAWING	
DRAWING NUMBER	REVISION
0-AFW-01	0