


4-BA-01

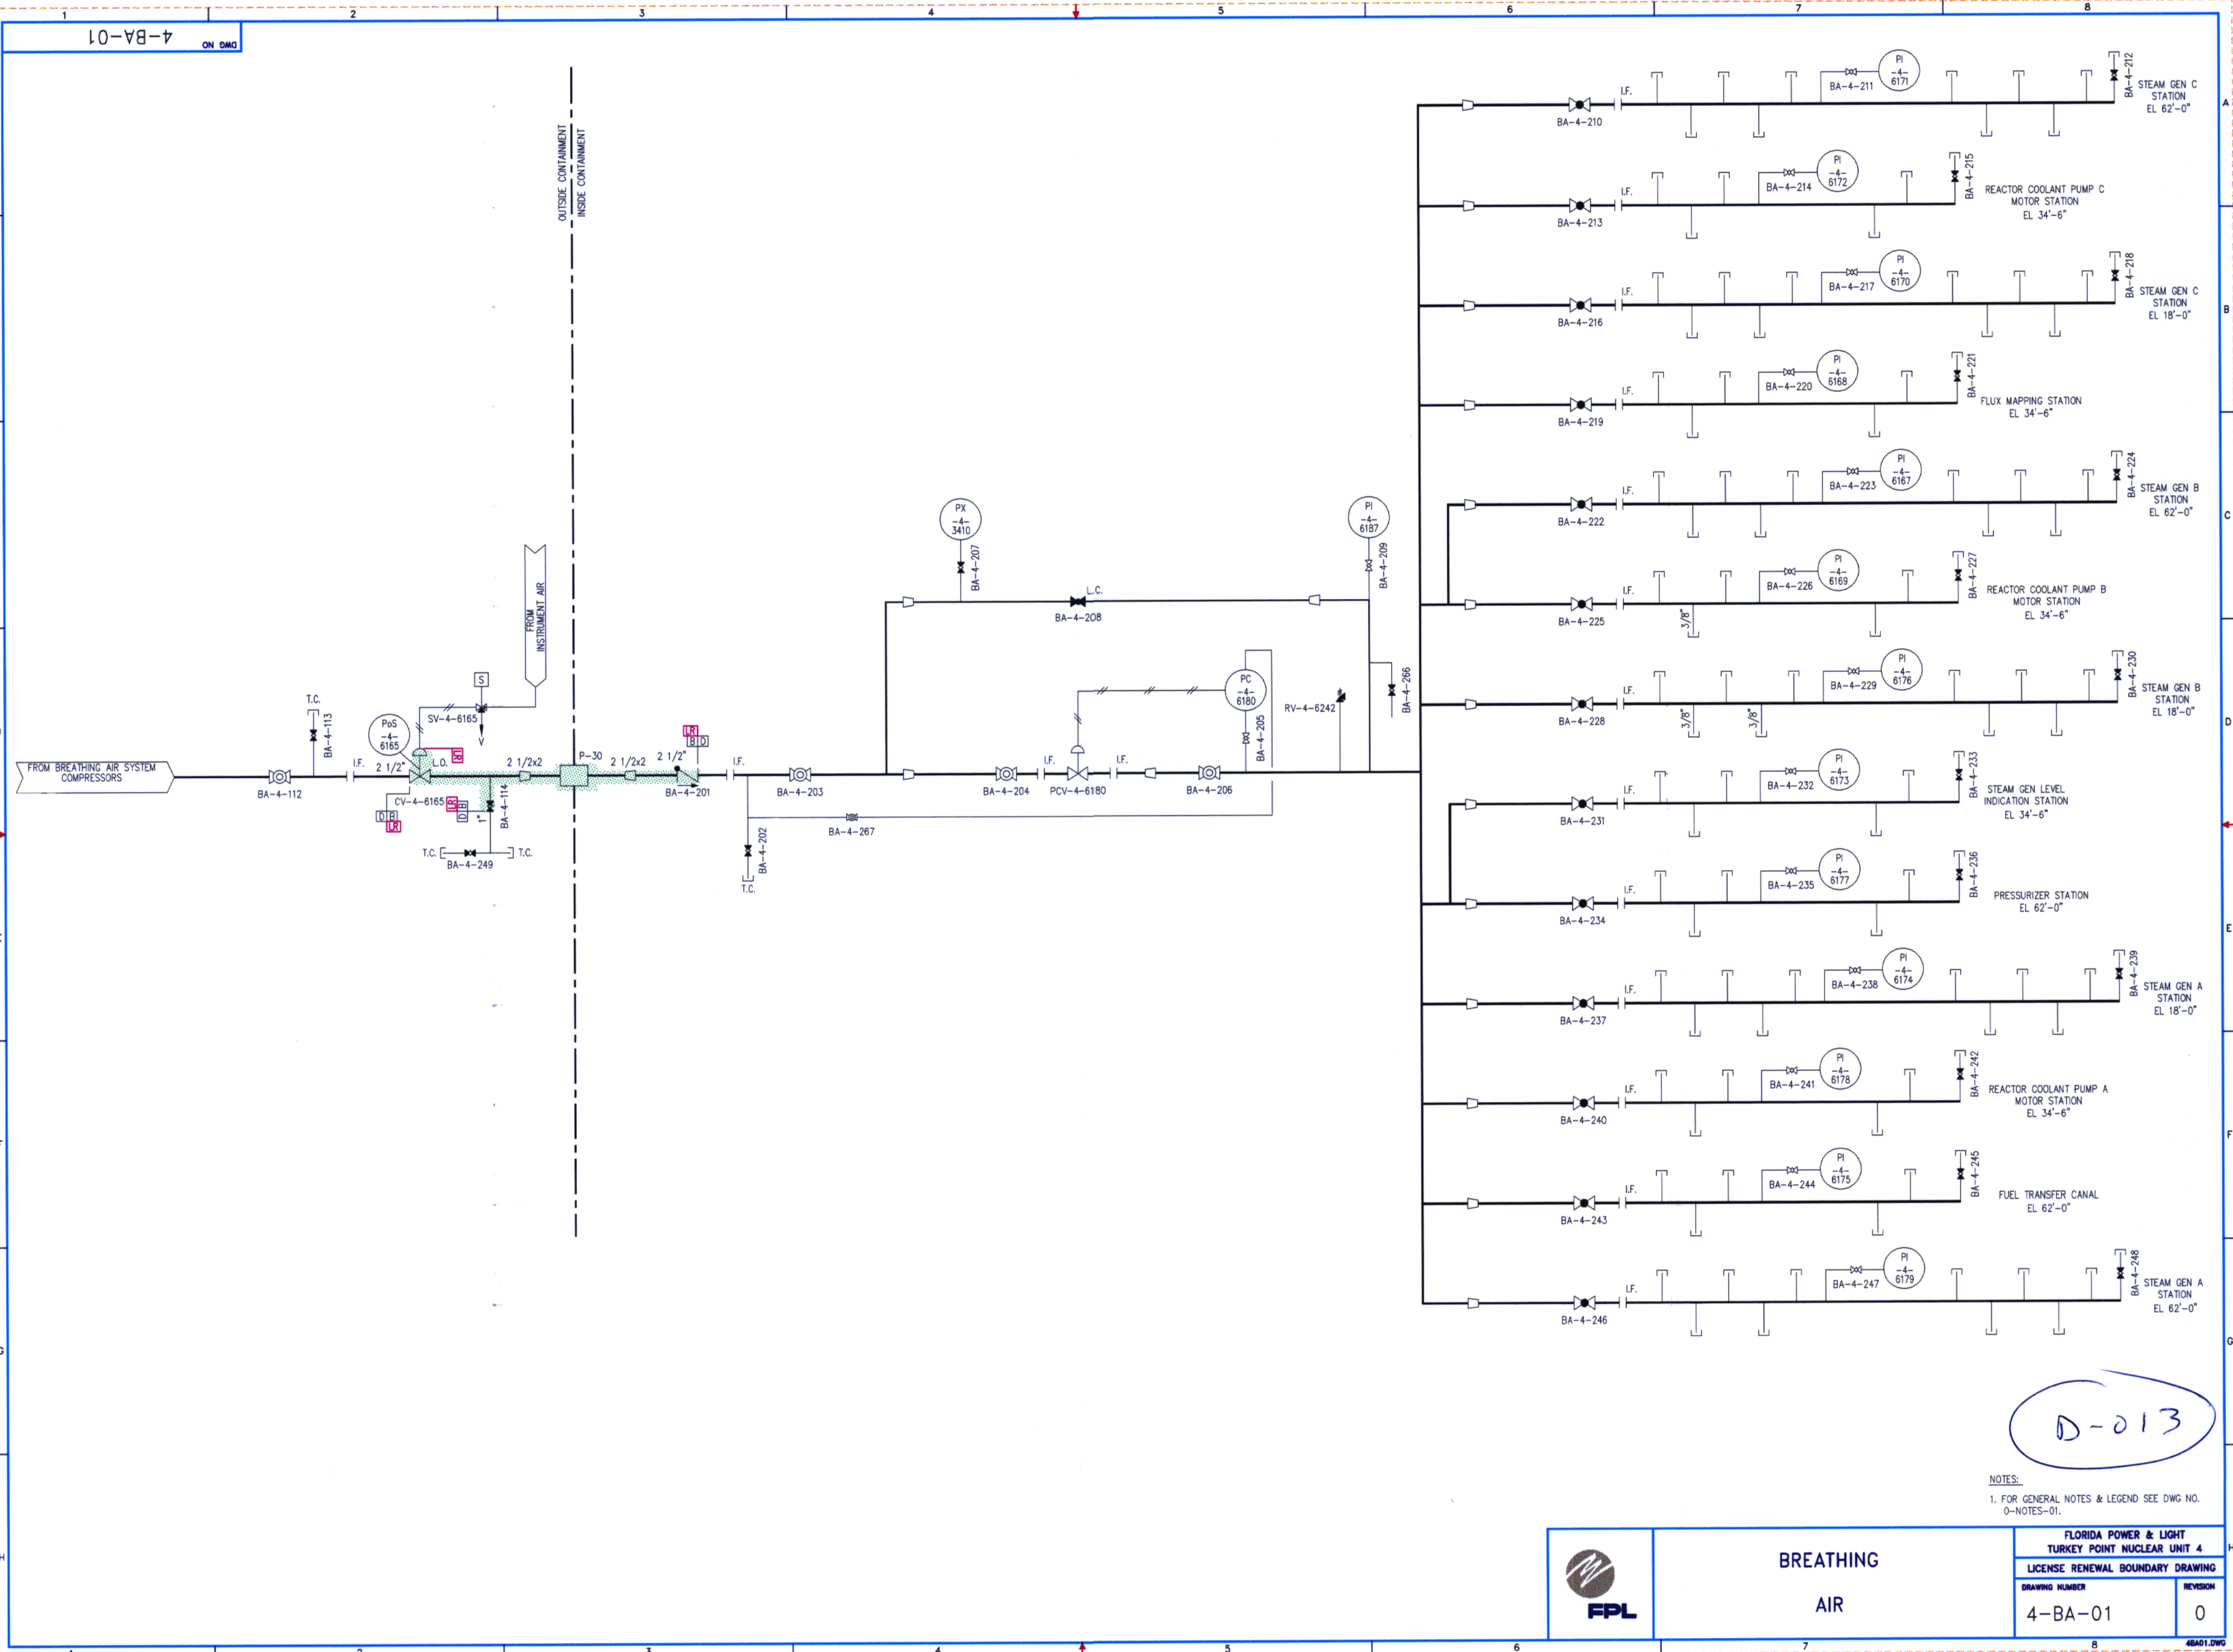

NOTES:
1. FOR GENERAL NOTES & LEGEND SEE DWG NO. 0-NOTES-01.



BREATHING
AIR

FLORIDA POWER & LIGHT TURKEY POINT NUCLEAR UNIT 4	
LICENSE RENEWAL BOUNDARY DRAWING	
DRAWING NUMBER	REVISION
4-BA-01	0

48A01.DWG