


10-903-01 ON 0MD

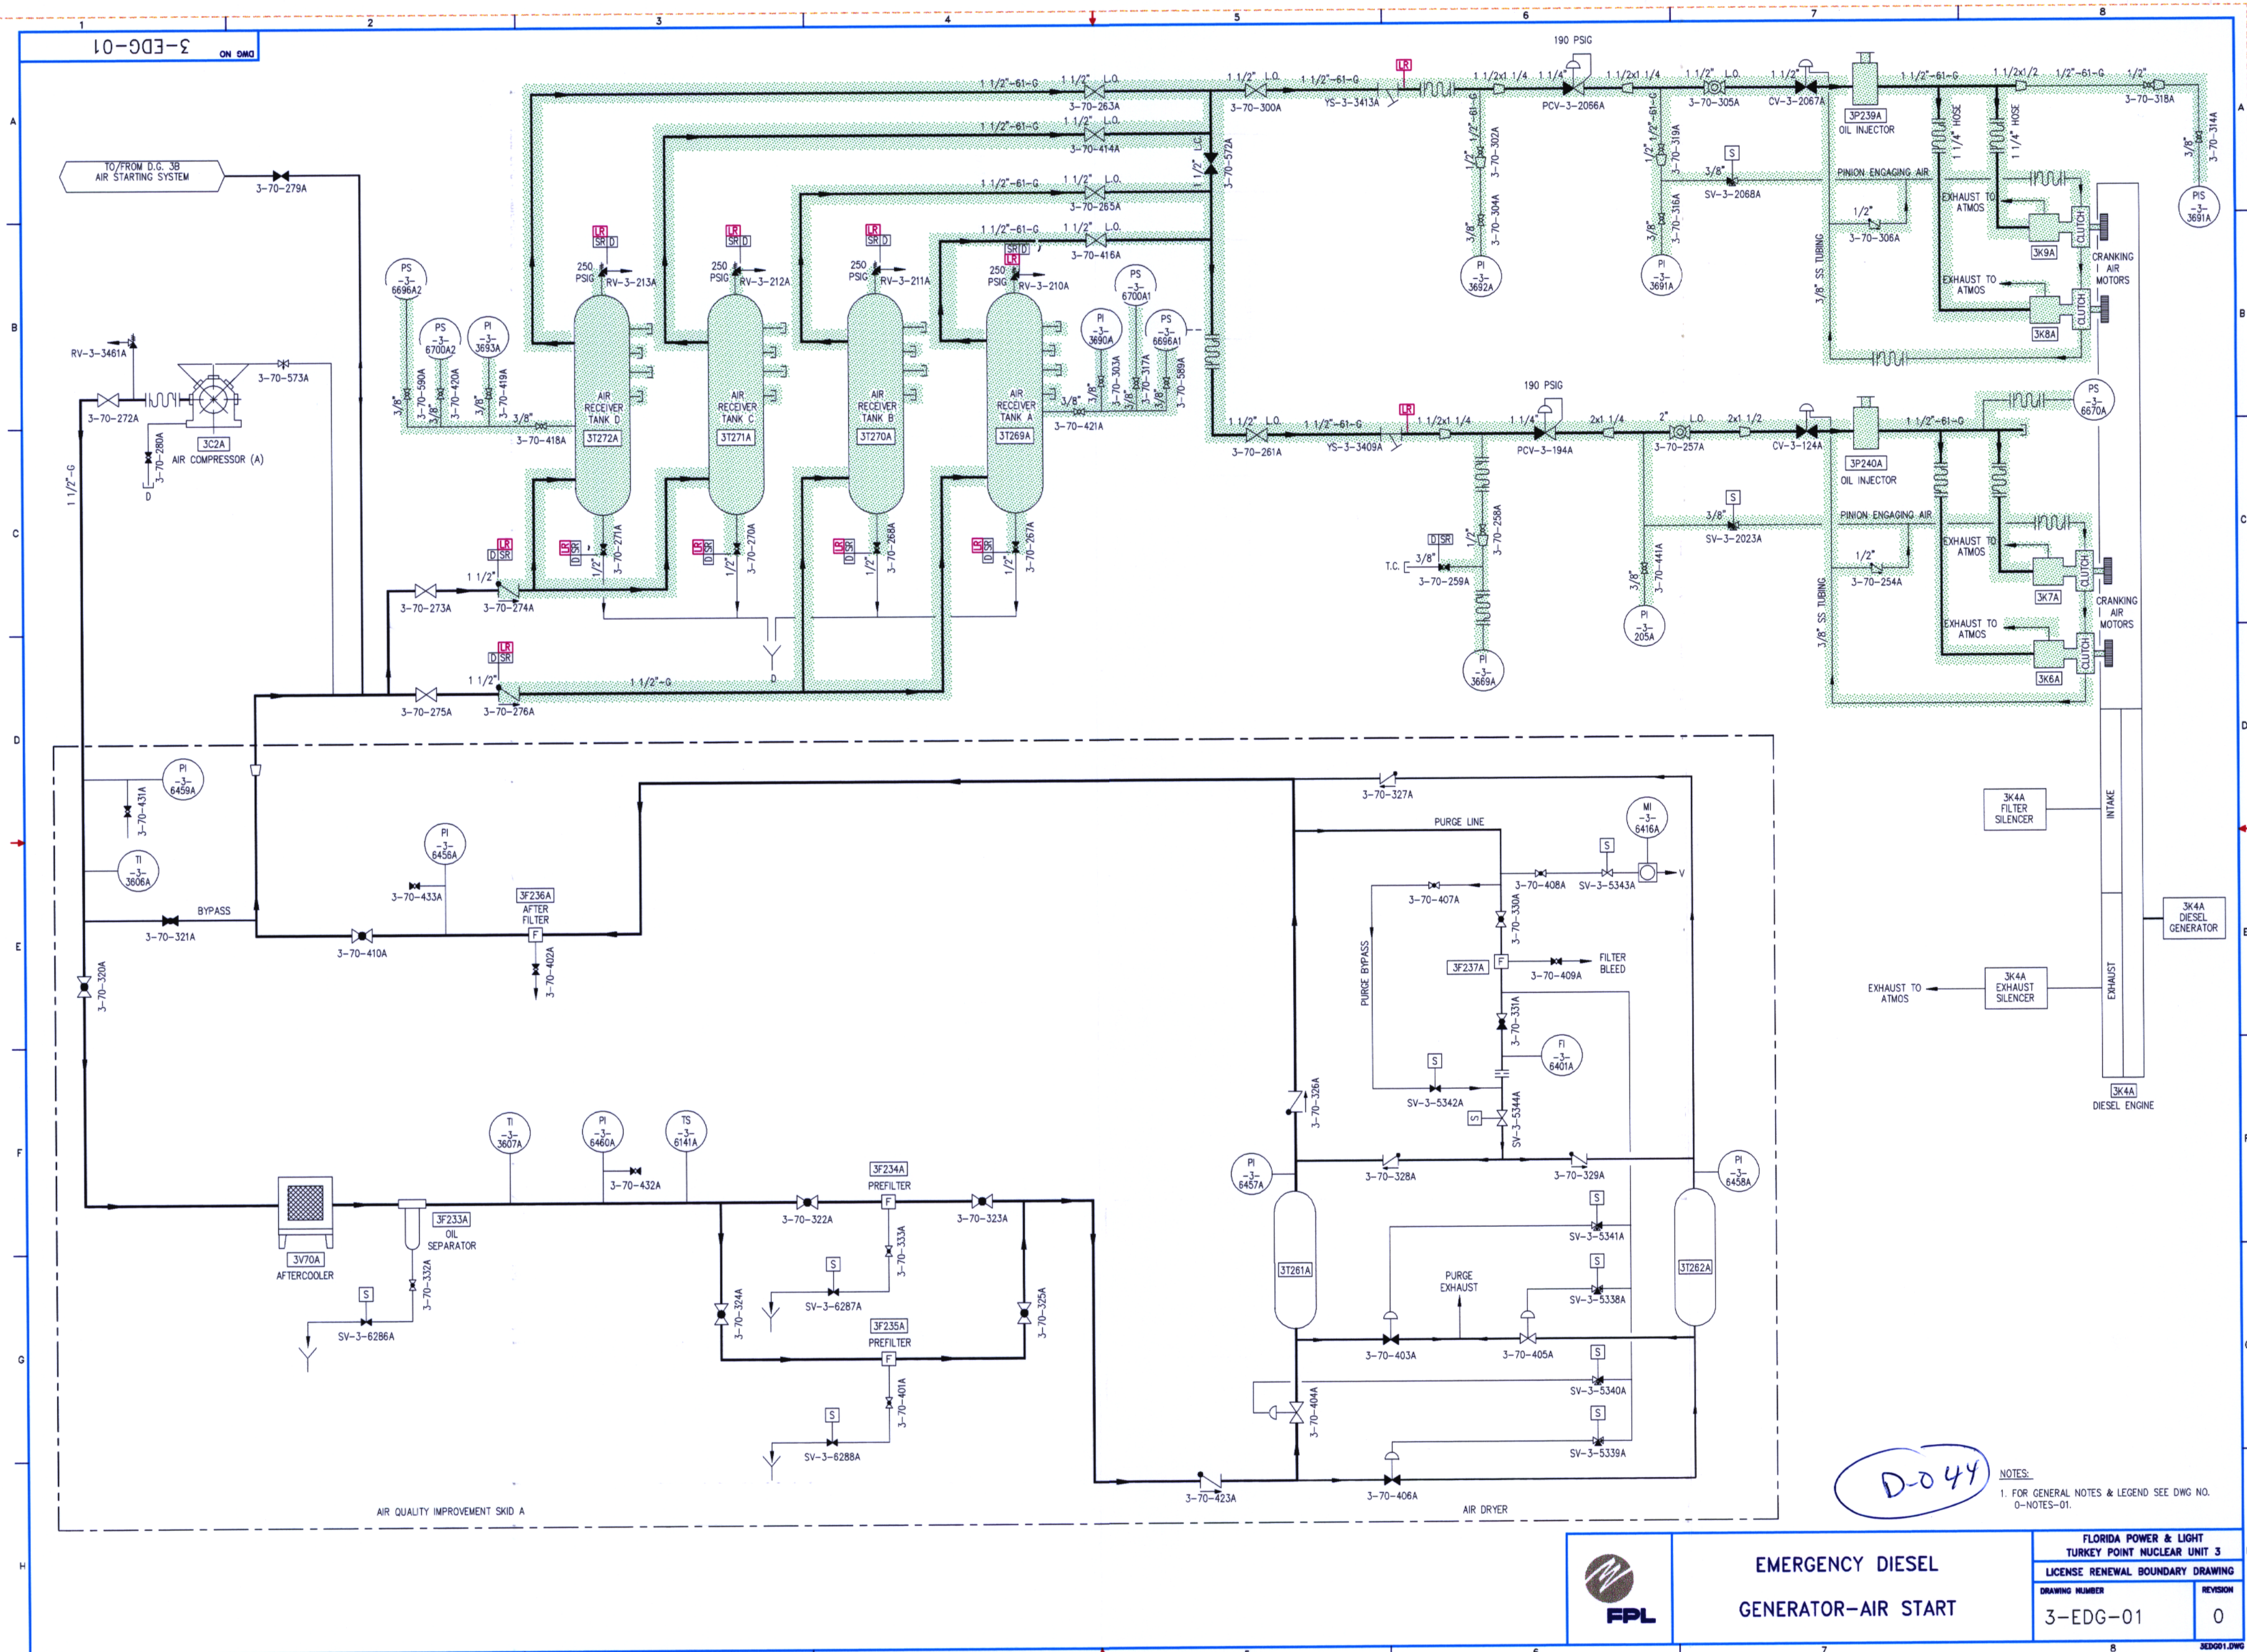

D-044

NOTES:
1. FOR GENERAL NOTES & LEGEND SEE DWG NO. 0-NOTES-01.



EMERGENCY DIESEL
GENERATOR-AIR START

FLORIDA POWER & LIGHT TURKEY POINT NUCLEAR UNIT 3	
LICENSE RENEWAL BOUNDARY DRAWING	
DRAWING NUMBER	REVISION
3-EDG-01	0

3EDG01.DWG