


LUBE OIL SYSTEM

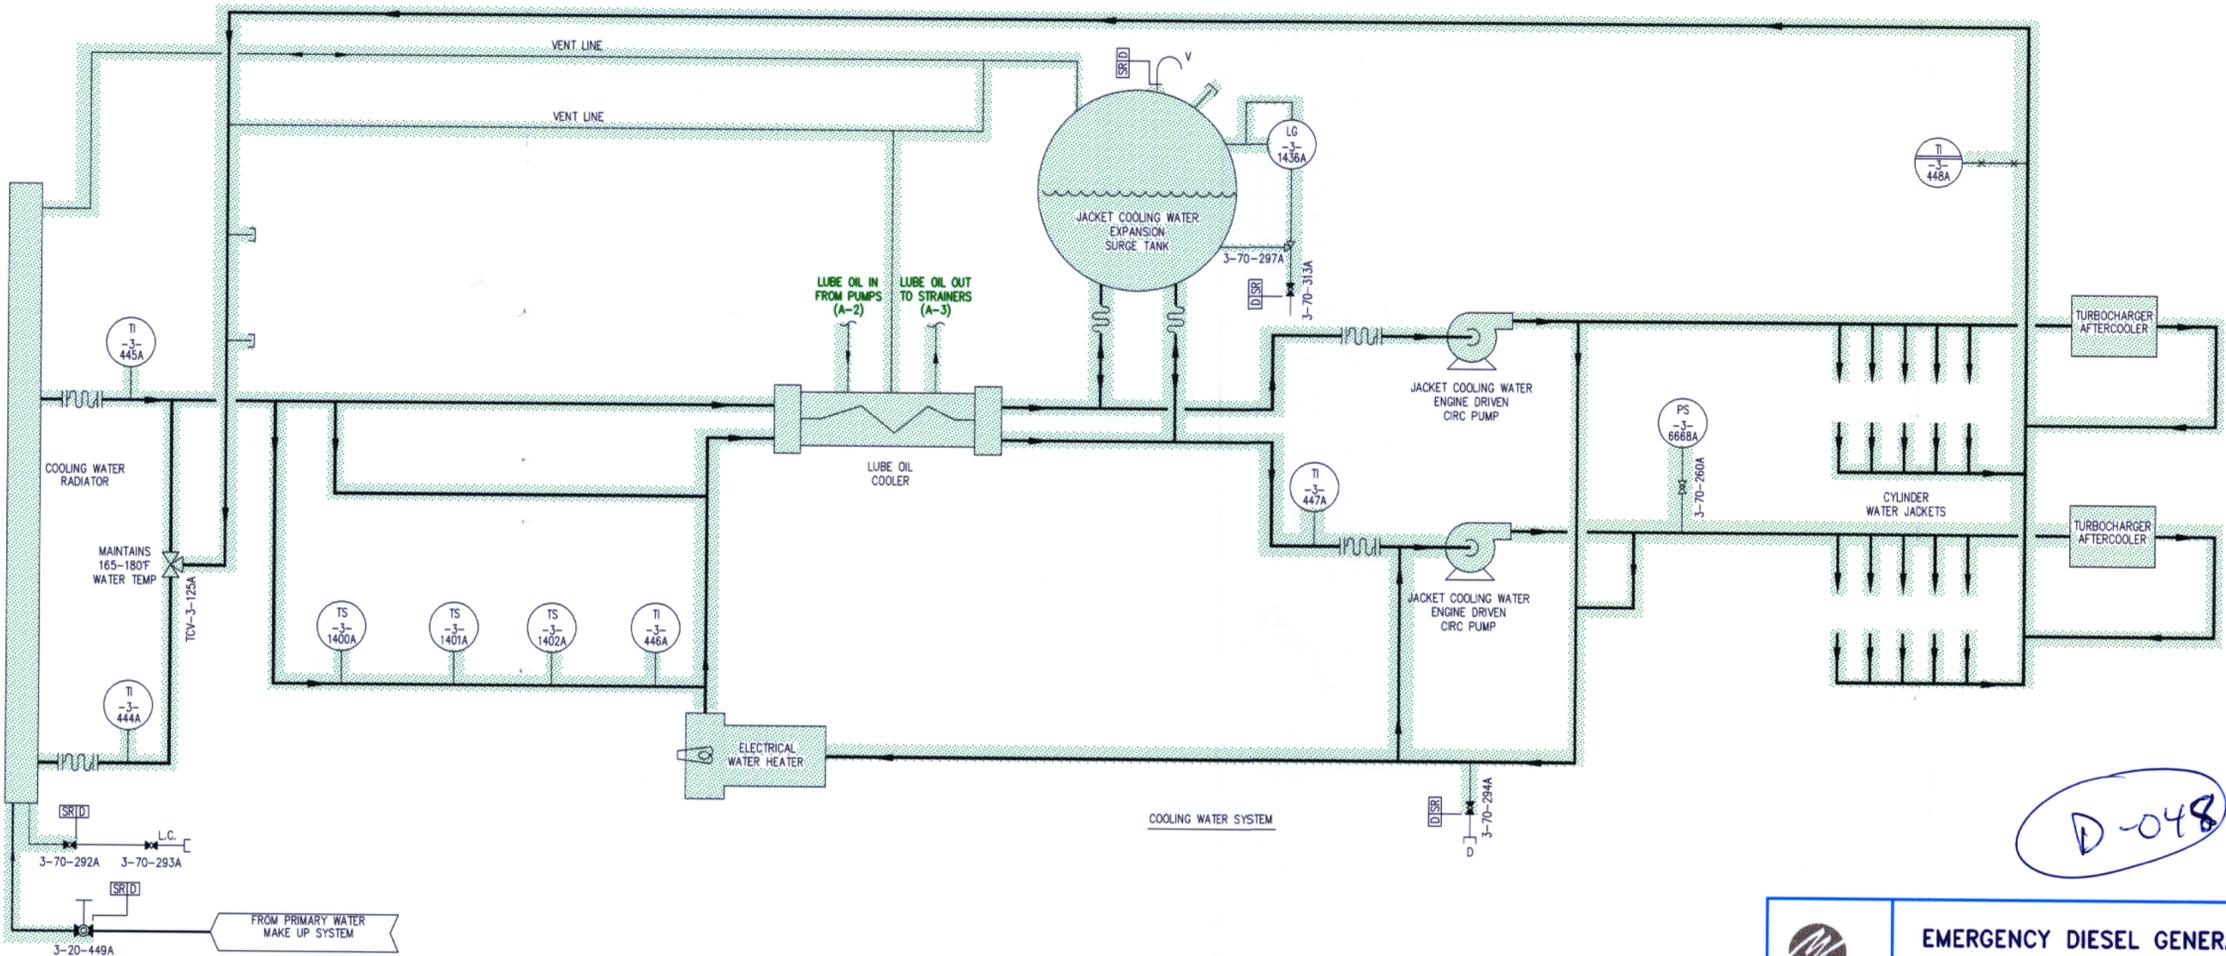

COOLING WATER SYSTEM

- NOTES:
- FOR GENERAL NOTES & LEGEND SEE DWG 0-NOTES-01.
  - ALL COMPONENTS DEPICTED ON THIS DRAWING ARE WITHIN SYSTEM SEISMIC/Q BOUNDARY.
  - ALL SAFETY-RELATED PIPING AND ASSOCIATED COMPONENTS DEPICTED ON THIS DRAWING ARE WITHIN THE SCOPE OF LICENSE RENEWAL UNLESS NOTED OTHERWISE.

D-048

	EMERGENCY DIESEL GENERATOR		FLORIDA POWER & LIGHT TURKEY POINT NUCLEAR UNIT 3	
	LUBE OIL & COOLING WATER		LICENSE RENEWAL BOUNDARY DRAWING	
	DRAWING NUMBER	3-EDG-05	REVISION	0