


3-PW-01

ON DWG

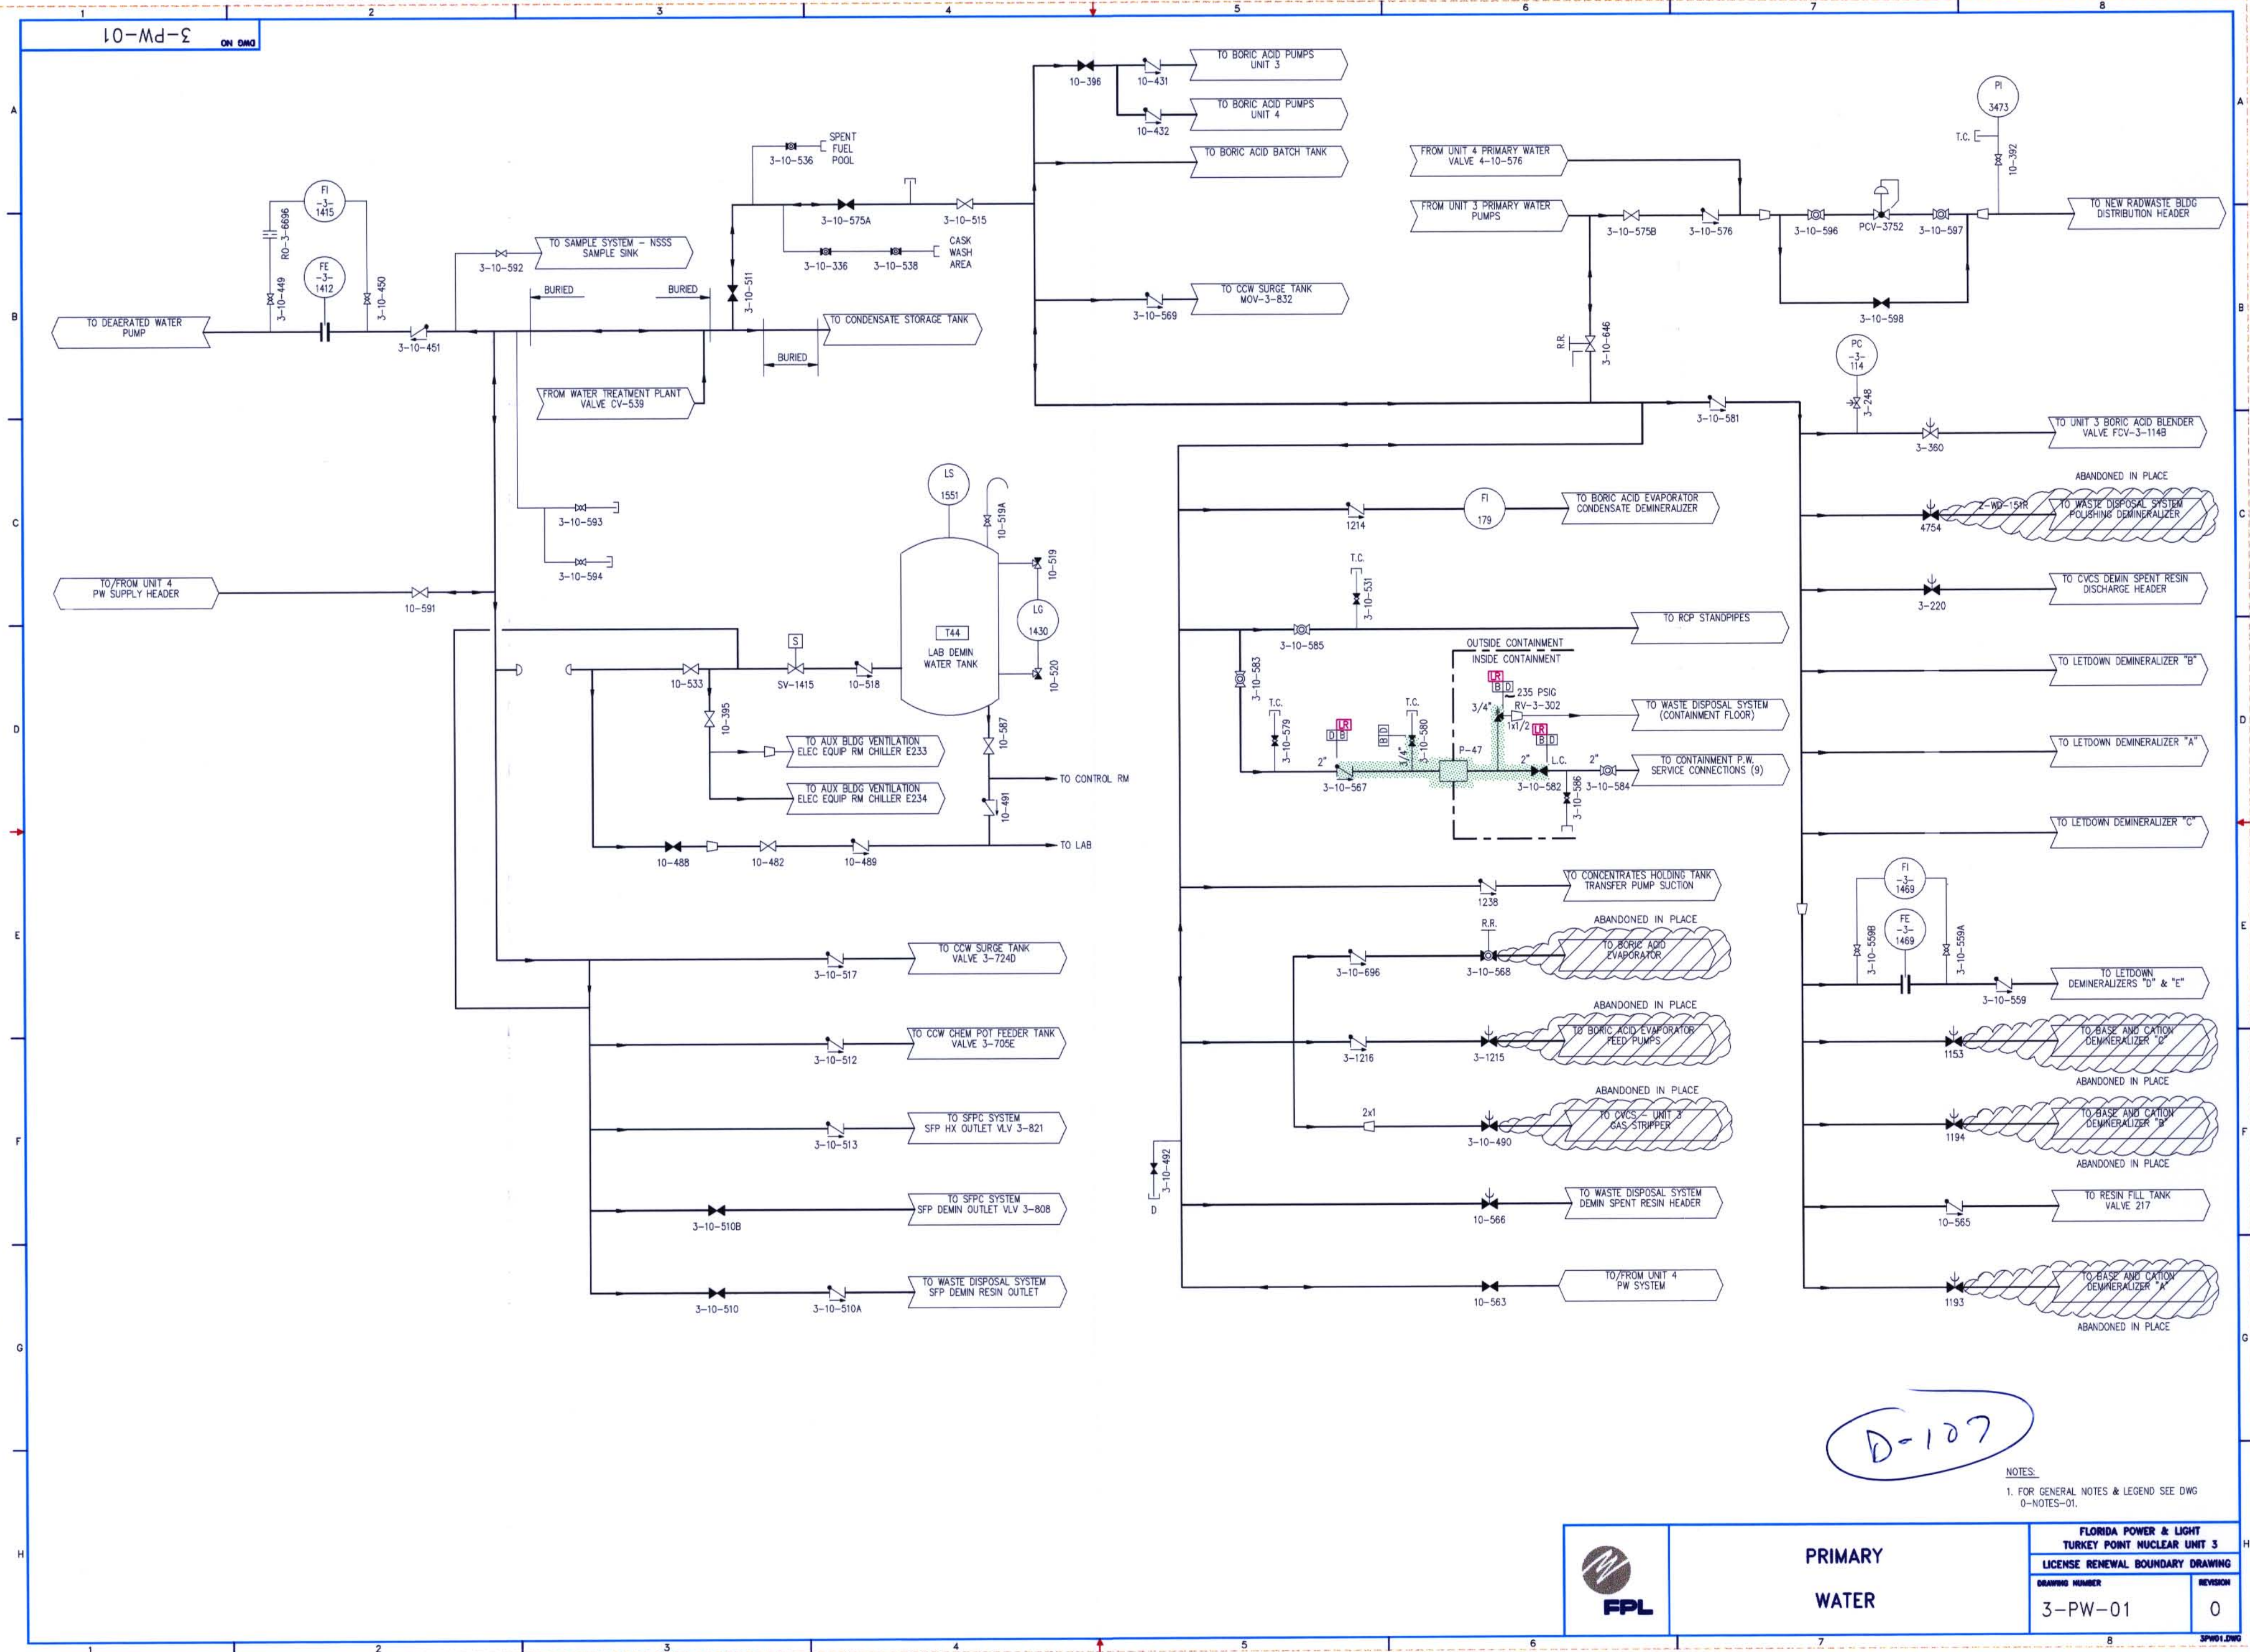

D-107

NOTES:
1. FOR GENERAL NOTES & LEGEND SEE DWG
0-NOTES-01.

	PRIMARY WATER		FLORIDA POWER & LIGHT TURKEY POINT NUCLEAR UNIT 3	
			LICENSE RENEWAL BOUNDARY DRAWING	
			DRAWING NUMBER 3-PW-01	REVISION 0

SPW01.DWG