



05996-DY-38

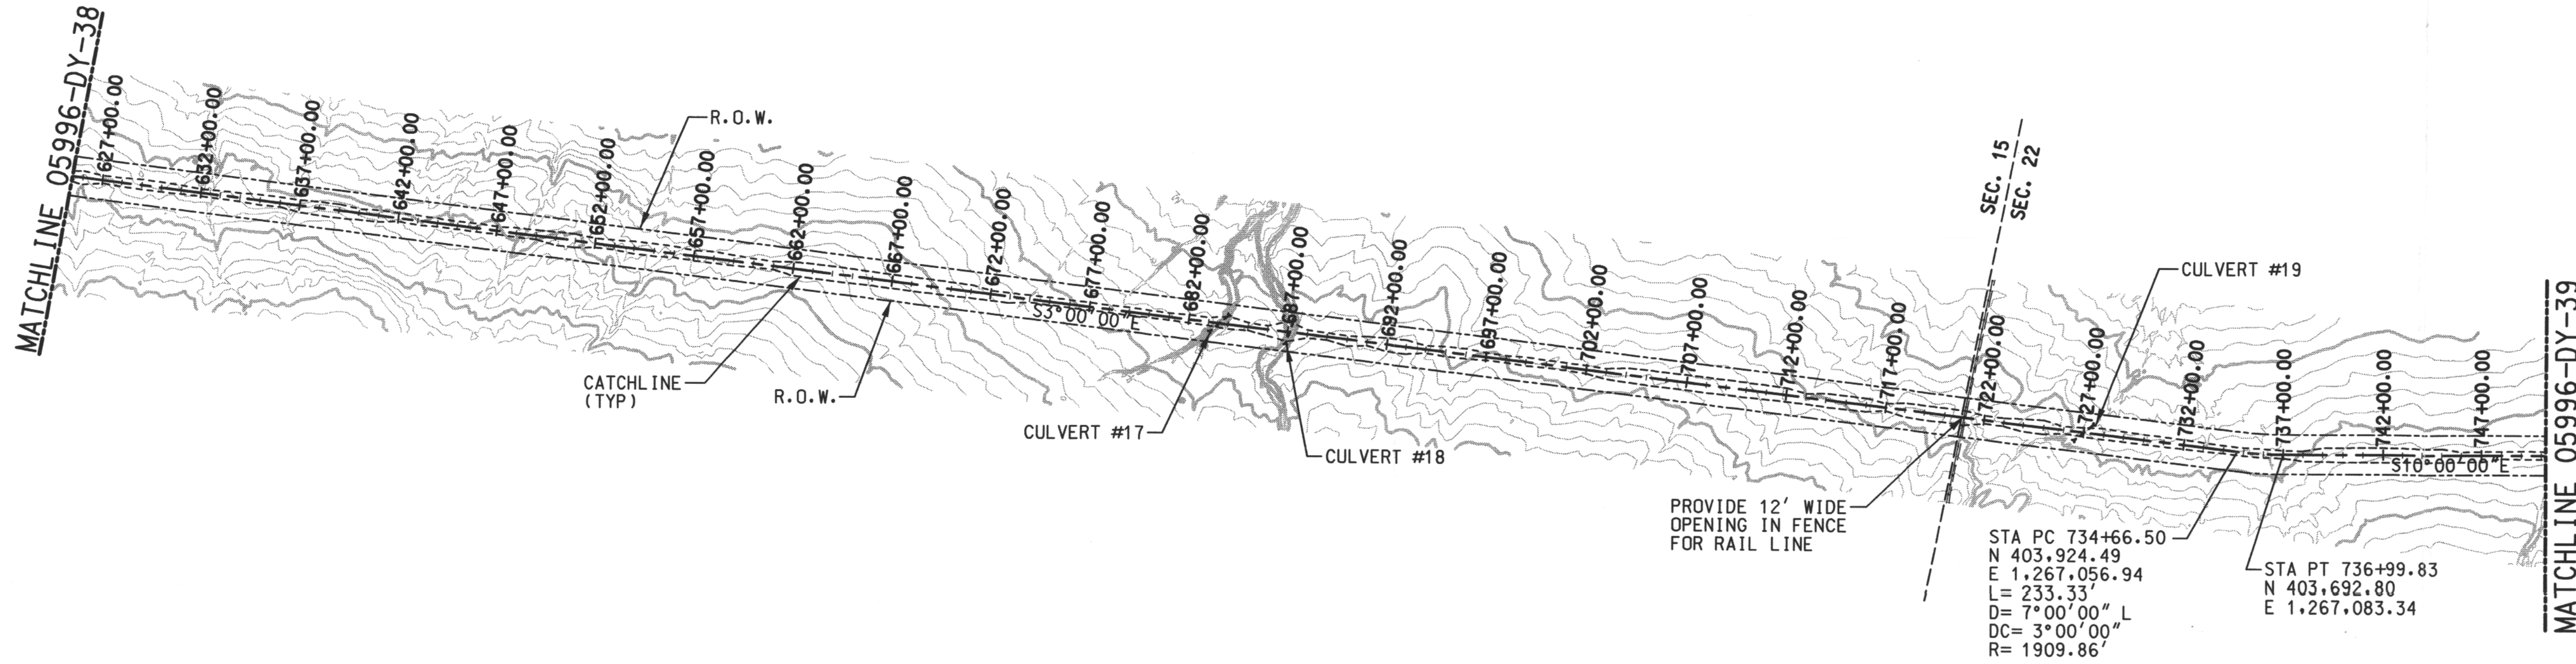

PLAN
SCALE: 1"=500'


9909230157

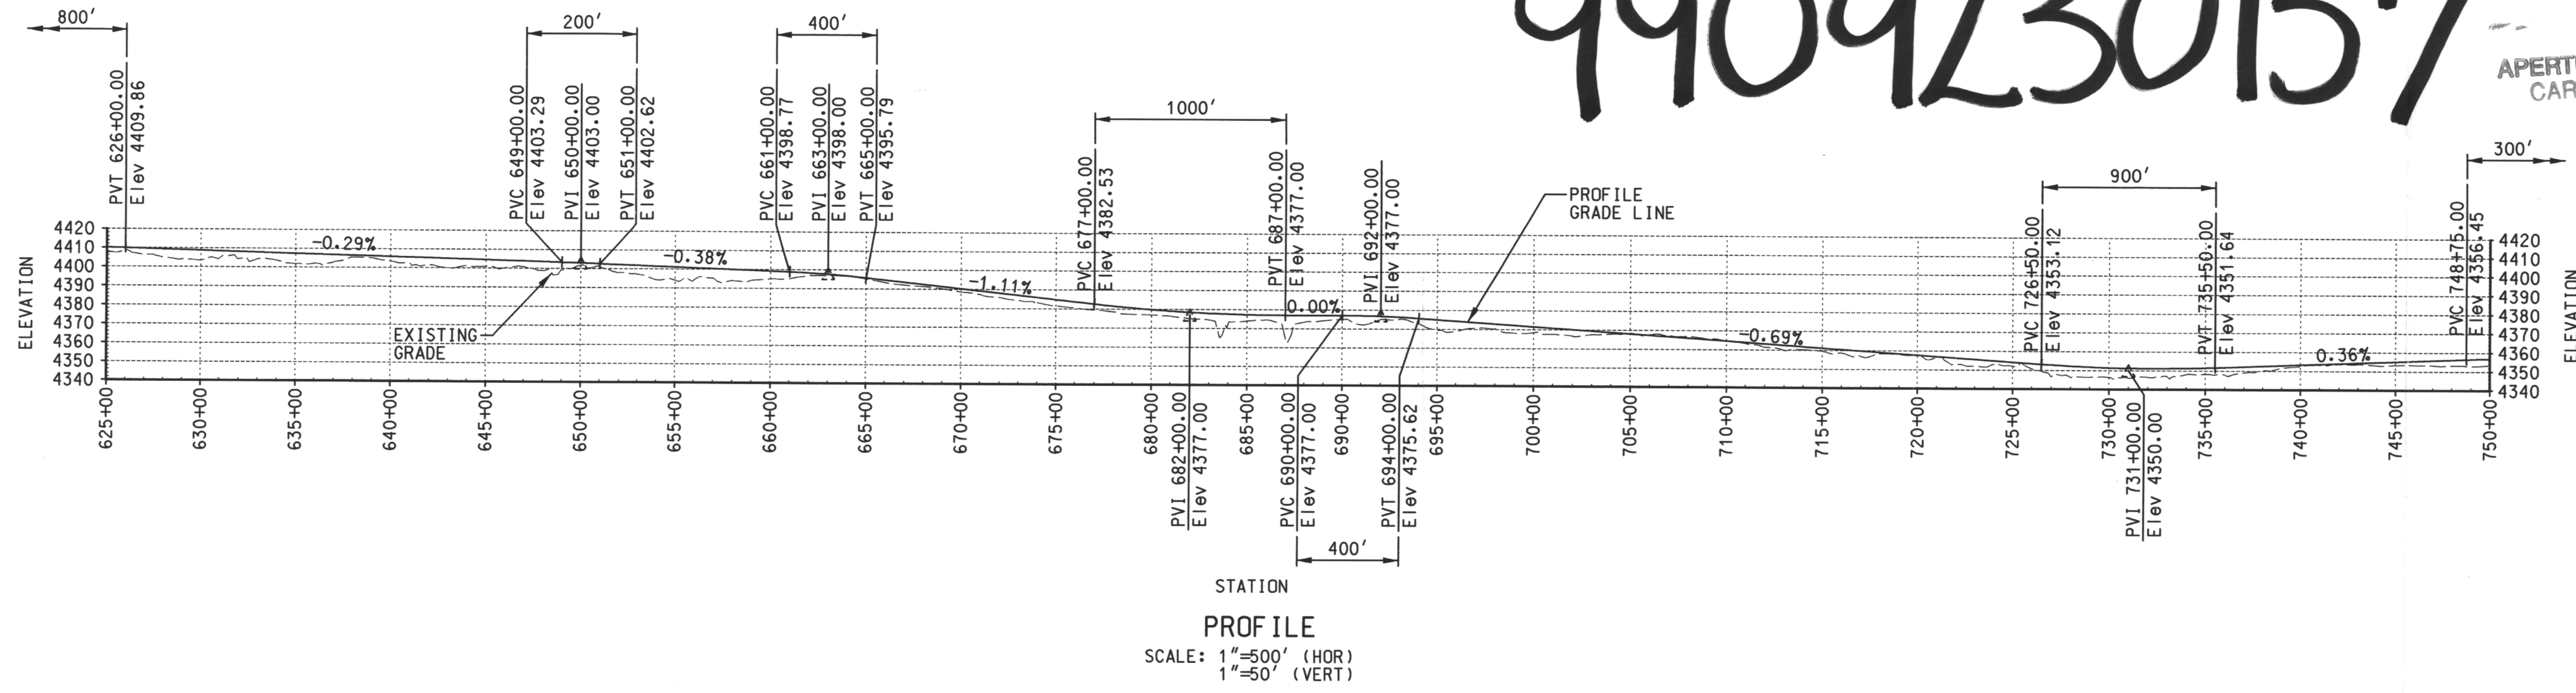

PROFILE
SCALE: 1"=500' (HOR)
1"=50' (VERT)

APERTURE CARD

- NOTES:
1. FOR GENERAL NOTES, LEGEND AND REFERENCE DRAWINGS, SEE DRAWING 05996-DY-30.
 2. COMPUTATIONS BASED ON ARC DEFINITION.
 3. FOR CULVERT LOCATIONS AND SIZES, SEE CULVERT SCHEDULE ON DRAWING 05996-DY-49.
 4. FOR TRACK SECTION, SEE TYPICAL TRACK SECTION ON DRAWING 05996-DY-32.

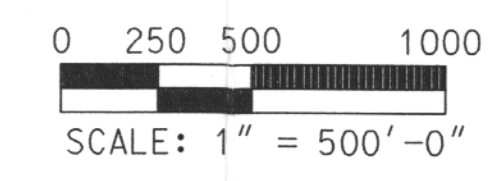

REVISION	DESCRIPTION	BY	CHKD	DATE	

**PFSF RAILROAD LINE
PLAN & PROFILE- SHEET 6**

PRIVATE FUEL STORAGE FACILITY
PRIVATE FUEL STORAGE, LLC
STONE & WEBSTER ENGINEERING CORPORATION
DENVER, COLORADO

DRAWING NUMBER 05996-DY-38-A

DESIGN BY R. EDLER
DRAWN BY R. EDLER
CHECKED BY D.W. HAYES
DATE 8/21/18

FILE NO. PFS0Y38.DGN

9909230157

D-9