


TITLE
RACK 25-18
FIRST MADE FOR BROWN FERRY UNIT 1, 2, 3 (CDR HYD SYS)
PURCHASED PART DRAWING
FCF 237X906

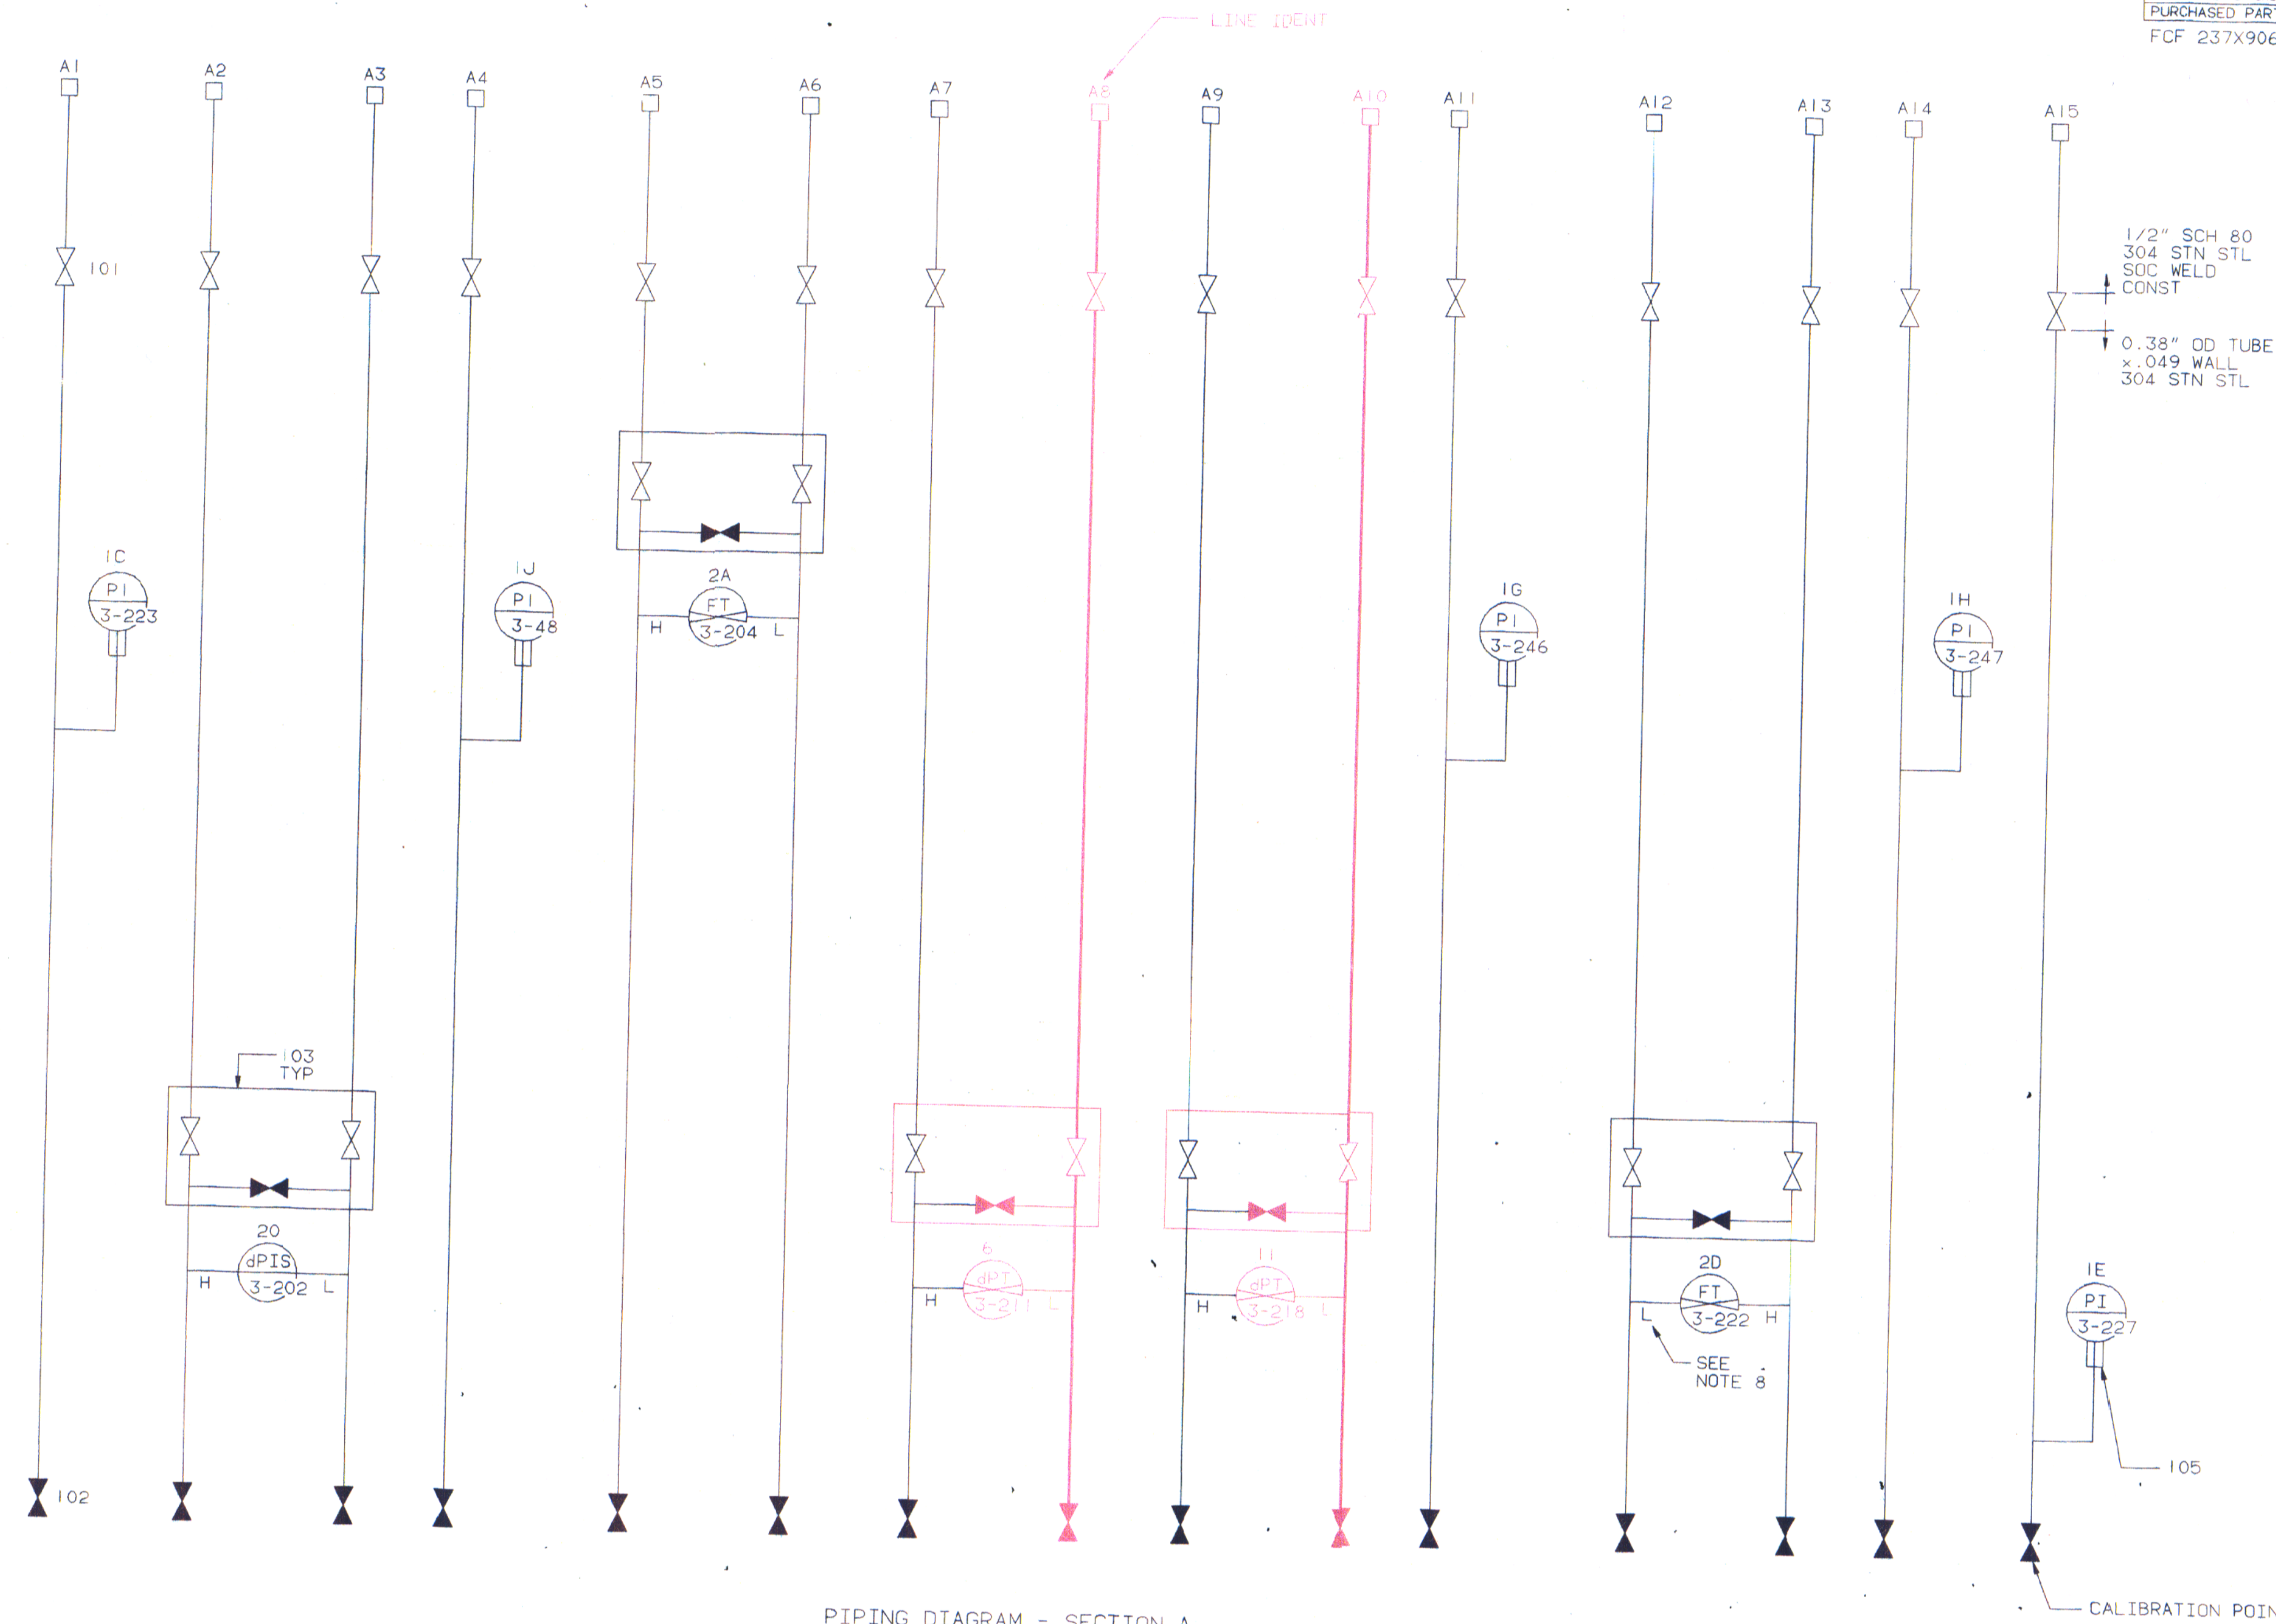

PIPING DIAGRAM - SECTION A

**FOR ASME SECTION XI
USE ONLY**


1. ISI SUFFIX FROM REFERENCE CONTINUATION DWG HAS BEEN OMITTED, AS APPLICABLE.
2. THE ISI CODE CLASS DRAWING DOES NOT NECESSARILY REPRESENT THE ACTUAL PLANT CONFIGURATION.

■ -ASME CODE CLASS 2 EQUIVALENT
■ -NON NUCLEAR CODE CLASS

ISI DRAWING WAS ISSUED FOR
BASELINE DWG 0-117C2556-4
REV 000

PROJECT BEN DISCIPLINE ELEC
CONTRACT 91750 90744 UNIT 1, 2 & 3
DESC RACK 25-18
DWG/DOC NO 0-117C2556-4-1SI
REV 000
DATE 0-3-94 ECV/FCR FILE

SYC NO	* FOR ORIGINAL SIGNATURES AND PREVIOUS REVISIONS SEE MICROFILM COPY										
000	ISI	10-3-94	MPT	JK	N/A	STL	4/2/94	12/01	1/2/94	1/2/94	1/2/94
REV NO	REVISED TO UPDATE ISI BOUNDARY TO MATCH CURRENT CONFIGURATION										
CHANGE REF	DATE	DTFR	CHFR	DSGN	RVWR	APPD	APPD	APPD	ISSD		
MADE BY	APPROVALS	APED	DESIGN	REVISIONS BY TVA							
ISSUED	SAI JOSE, CALIF LOCATION		0-117C2556-4-1SI								
THIS DRAWING IS UNDER CONFIGURATION CONTROL											
CCD											

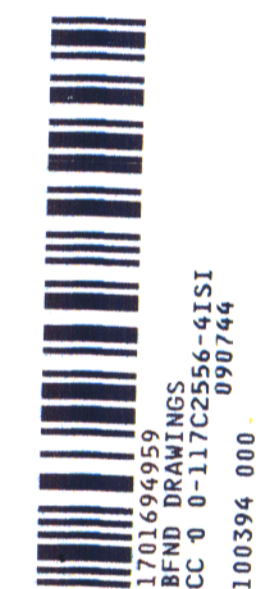

D-1