




CONTAINMENT PURGE SYSTEM

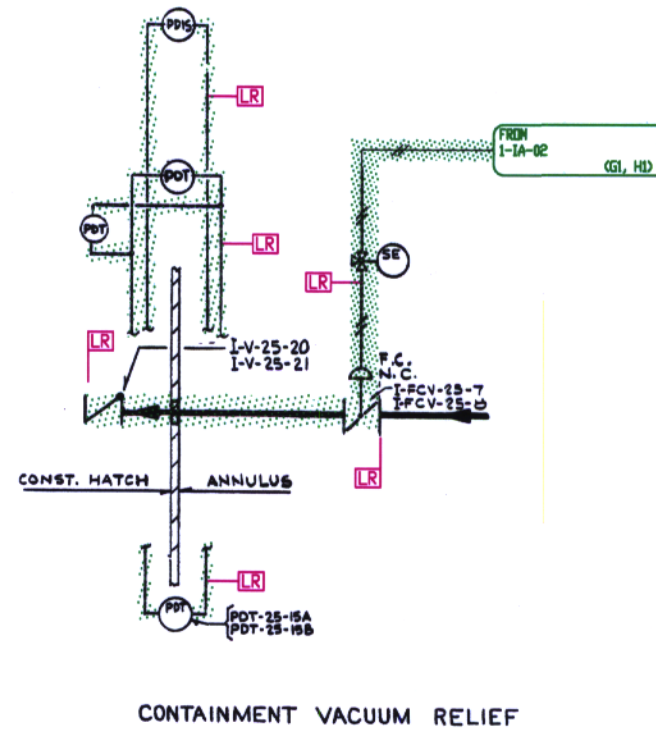


CONTAINMENT VACUUM RELIEF

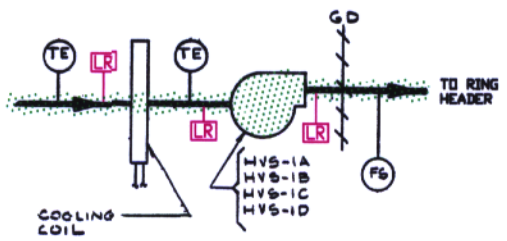

CONTAINMENT COOLING

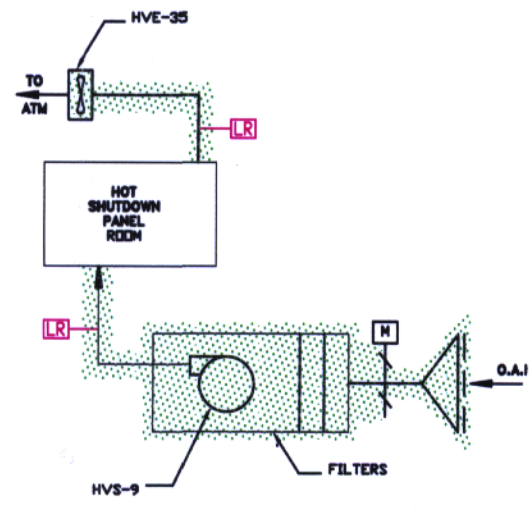

HOT SHUTDOWN PANEL

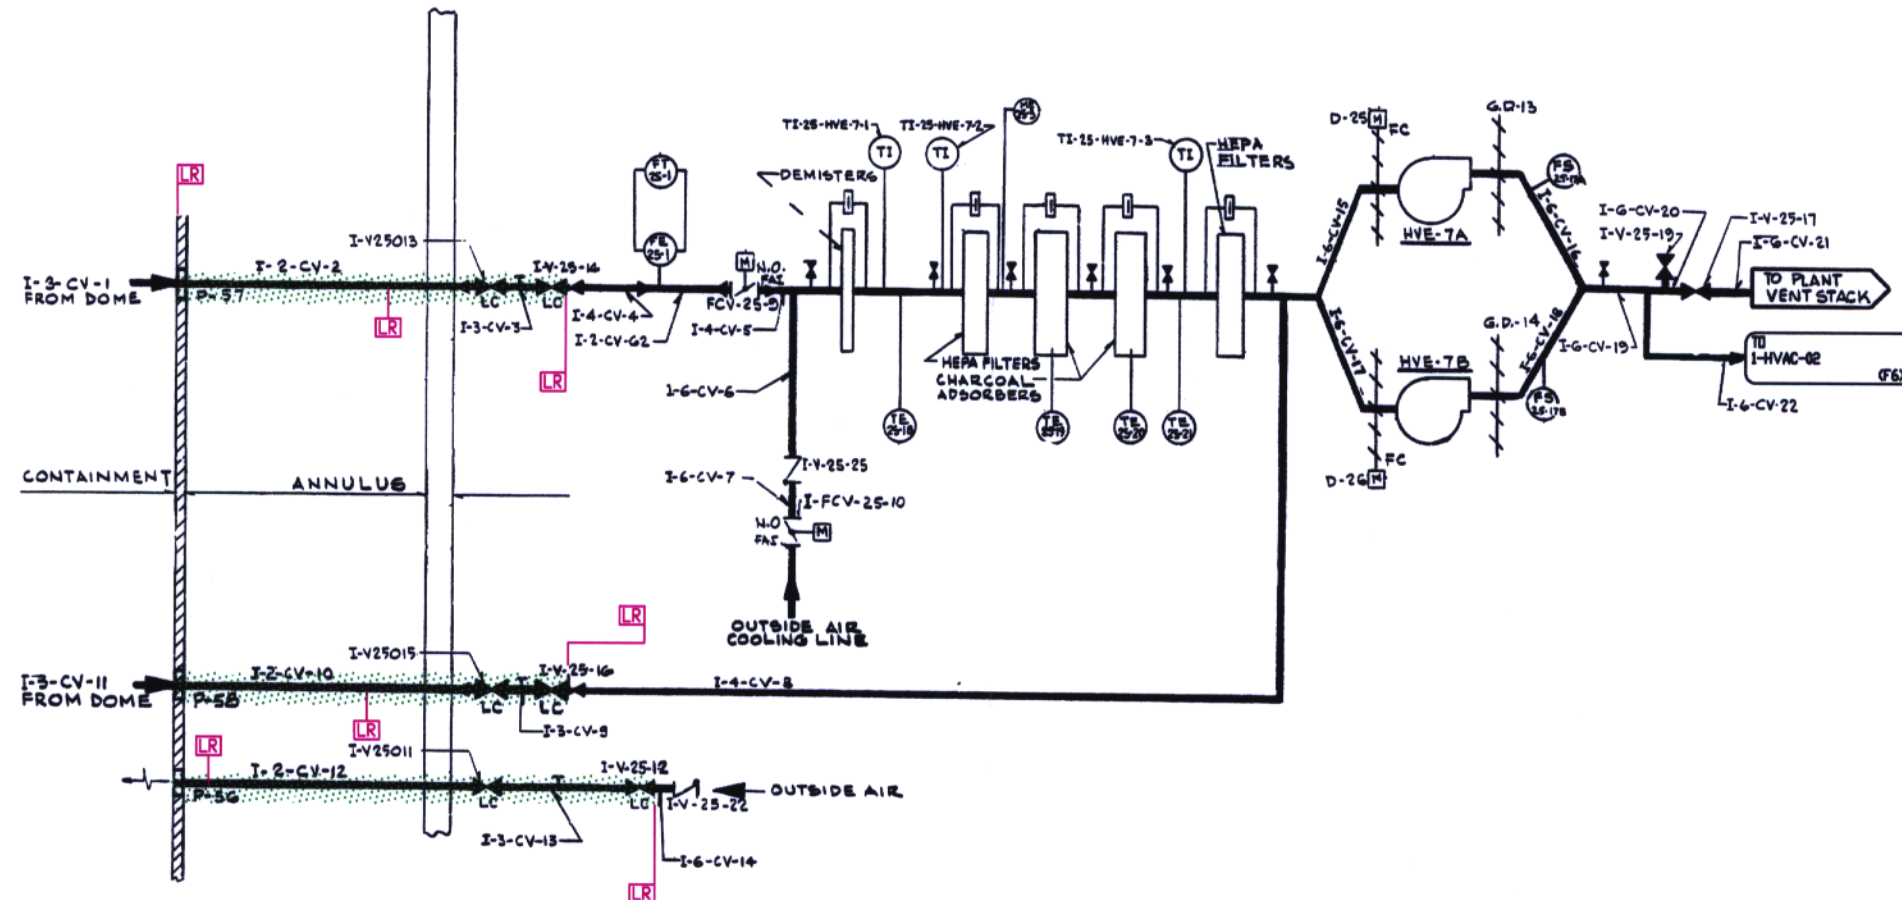

HYDROGEN PURGE SYSTEM

D-048

NOTES:
1. FOR GENERAL NOTES & LEGEND SEE DRAWING NO. 1-NOTES-01.

FLORIDA POWER & LIGHT ST. LUCIE NUCLEAR UNIT 1	
CONTAINMENT & MISCELLANEOUS HVAC	
LICENSE RENEWAL BOUNDARY DRAWING	REVISION
DRAWING NUMBER	1-HVAC-01
REVISION	0