


| BILL OF MATERIALS    |   |
|----------------------|---|
| GROUP NO. & QUANTITY | ITEM NAME   |
| 6314321              | UPPER GUIDE STRUCTURE SUPPORT PLATE (23866-164) BSC (SEE NOTES 4,5) |

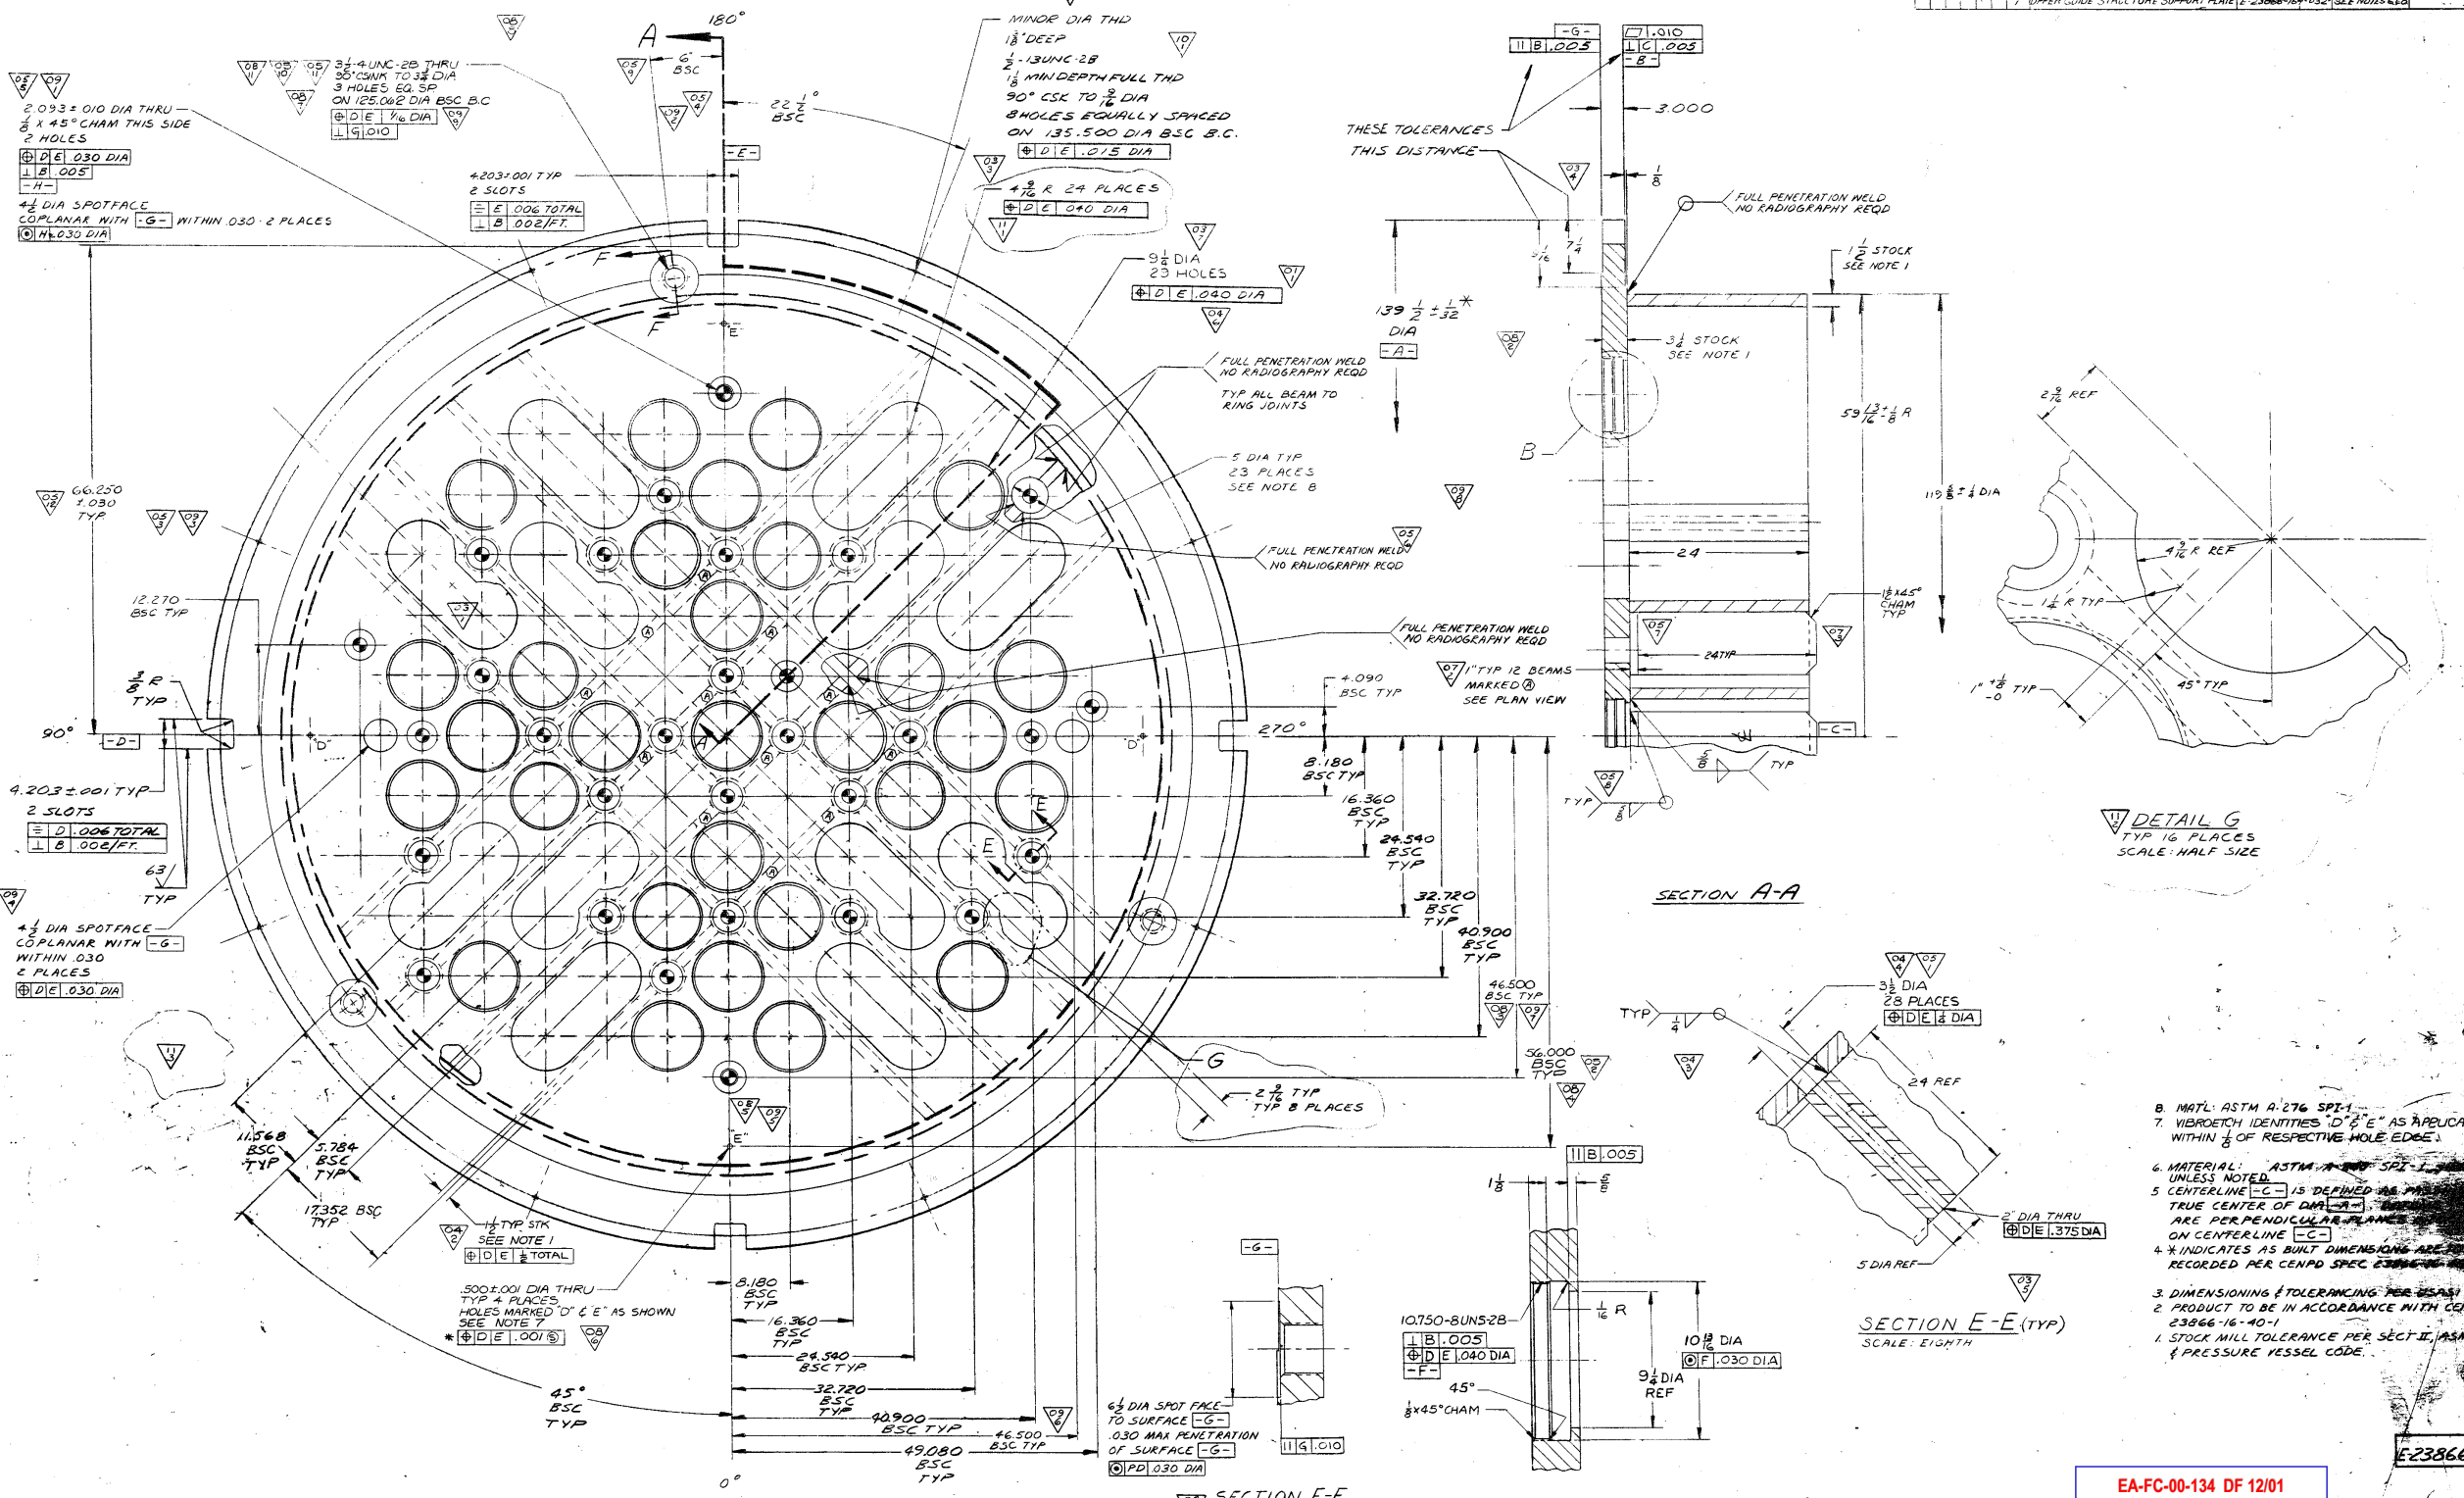

EA-FC-00-134 DF 12/01

**CERTIFIED FOR CONSTRUCTION**

OMAHA PUBLIC POWER DISTRICT  
FORT CALHOUN UNIT NO. 1

| REV | DATE     | DESCRIPTION             |
|-----|----------|-------------------------|
| 1   | 12/01/01 | ISSUED FOR CONSTRUCTION |

| REV | DATE     | DESCRIPTION             |
|-----|----------|-------------------------|
| 1   | 12/01/01 | ISSUED FOR CONSTRUCTION |

ALL ITEMS DEPICTED ON THIS DRAWING ARE WITHIN LICENSE RENEWAL SCOPE.

| REV | DATE     | DESCRIPTION             | REV | DATE     | DESCRIPTION             | REV | DATE     | DESCRIPTION             | REV | DATE     | DESCRIPTION             | REV | DATE     | DESCRIPTION             |
|-----|----------|-------------------------|-----|----------|-------------------------|-----|----------|-------------------------|-----|----------|-------------------------|-----|----------|-------------------------|
| 1   | 12/01/01 | ISSUED FOR CONSTRUCTION | 1   | 12/01/01 | ISSUED FOR CONSTRUCTION | 1   | 12/01/01 | ISSUED FOR CONSTRUCTION | 1   | 12/01/01 | ISSUED FOR CONSTRUCTION | 1   | 12/01/01 | ISSUED FOR CONSTRUCTION |

**FOR INFORMATION ONLY**

NOTE: THIS PRINT IS TO BE USED FOR THE FCS LICENSE RENEWAL PROJECT ONLY. IT MAY NOT REFLECT THE MOST CURRENT REVISION OF THIS DRAWING.