


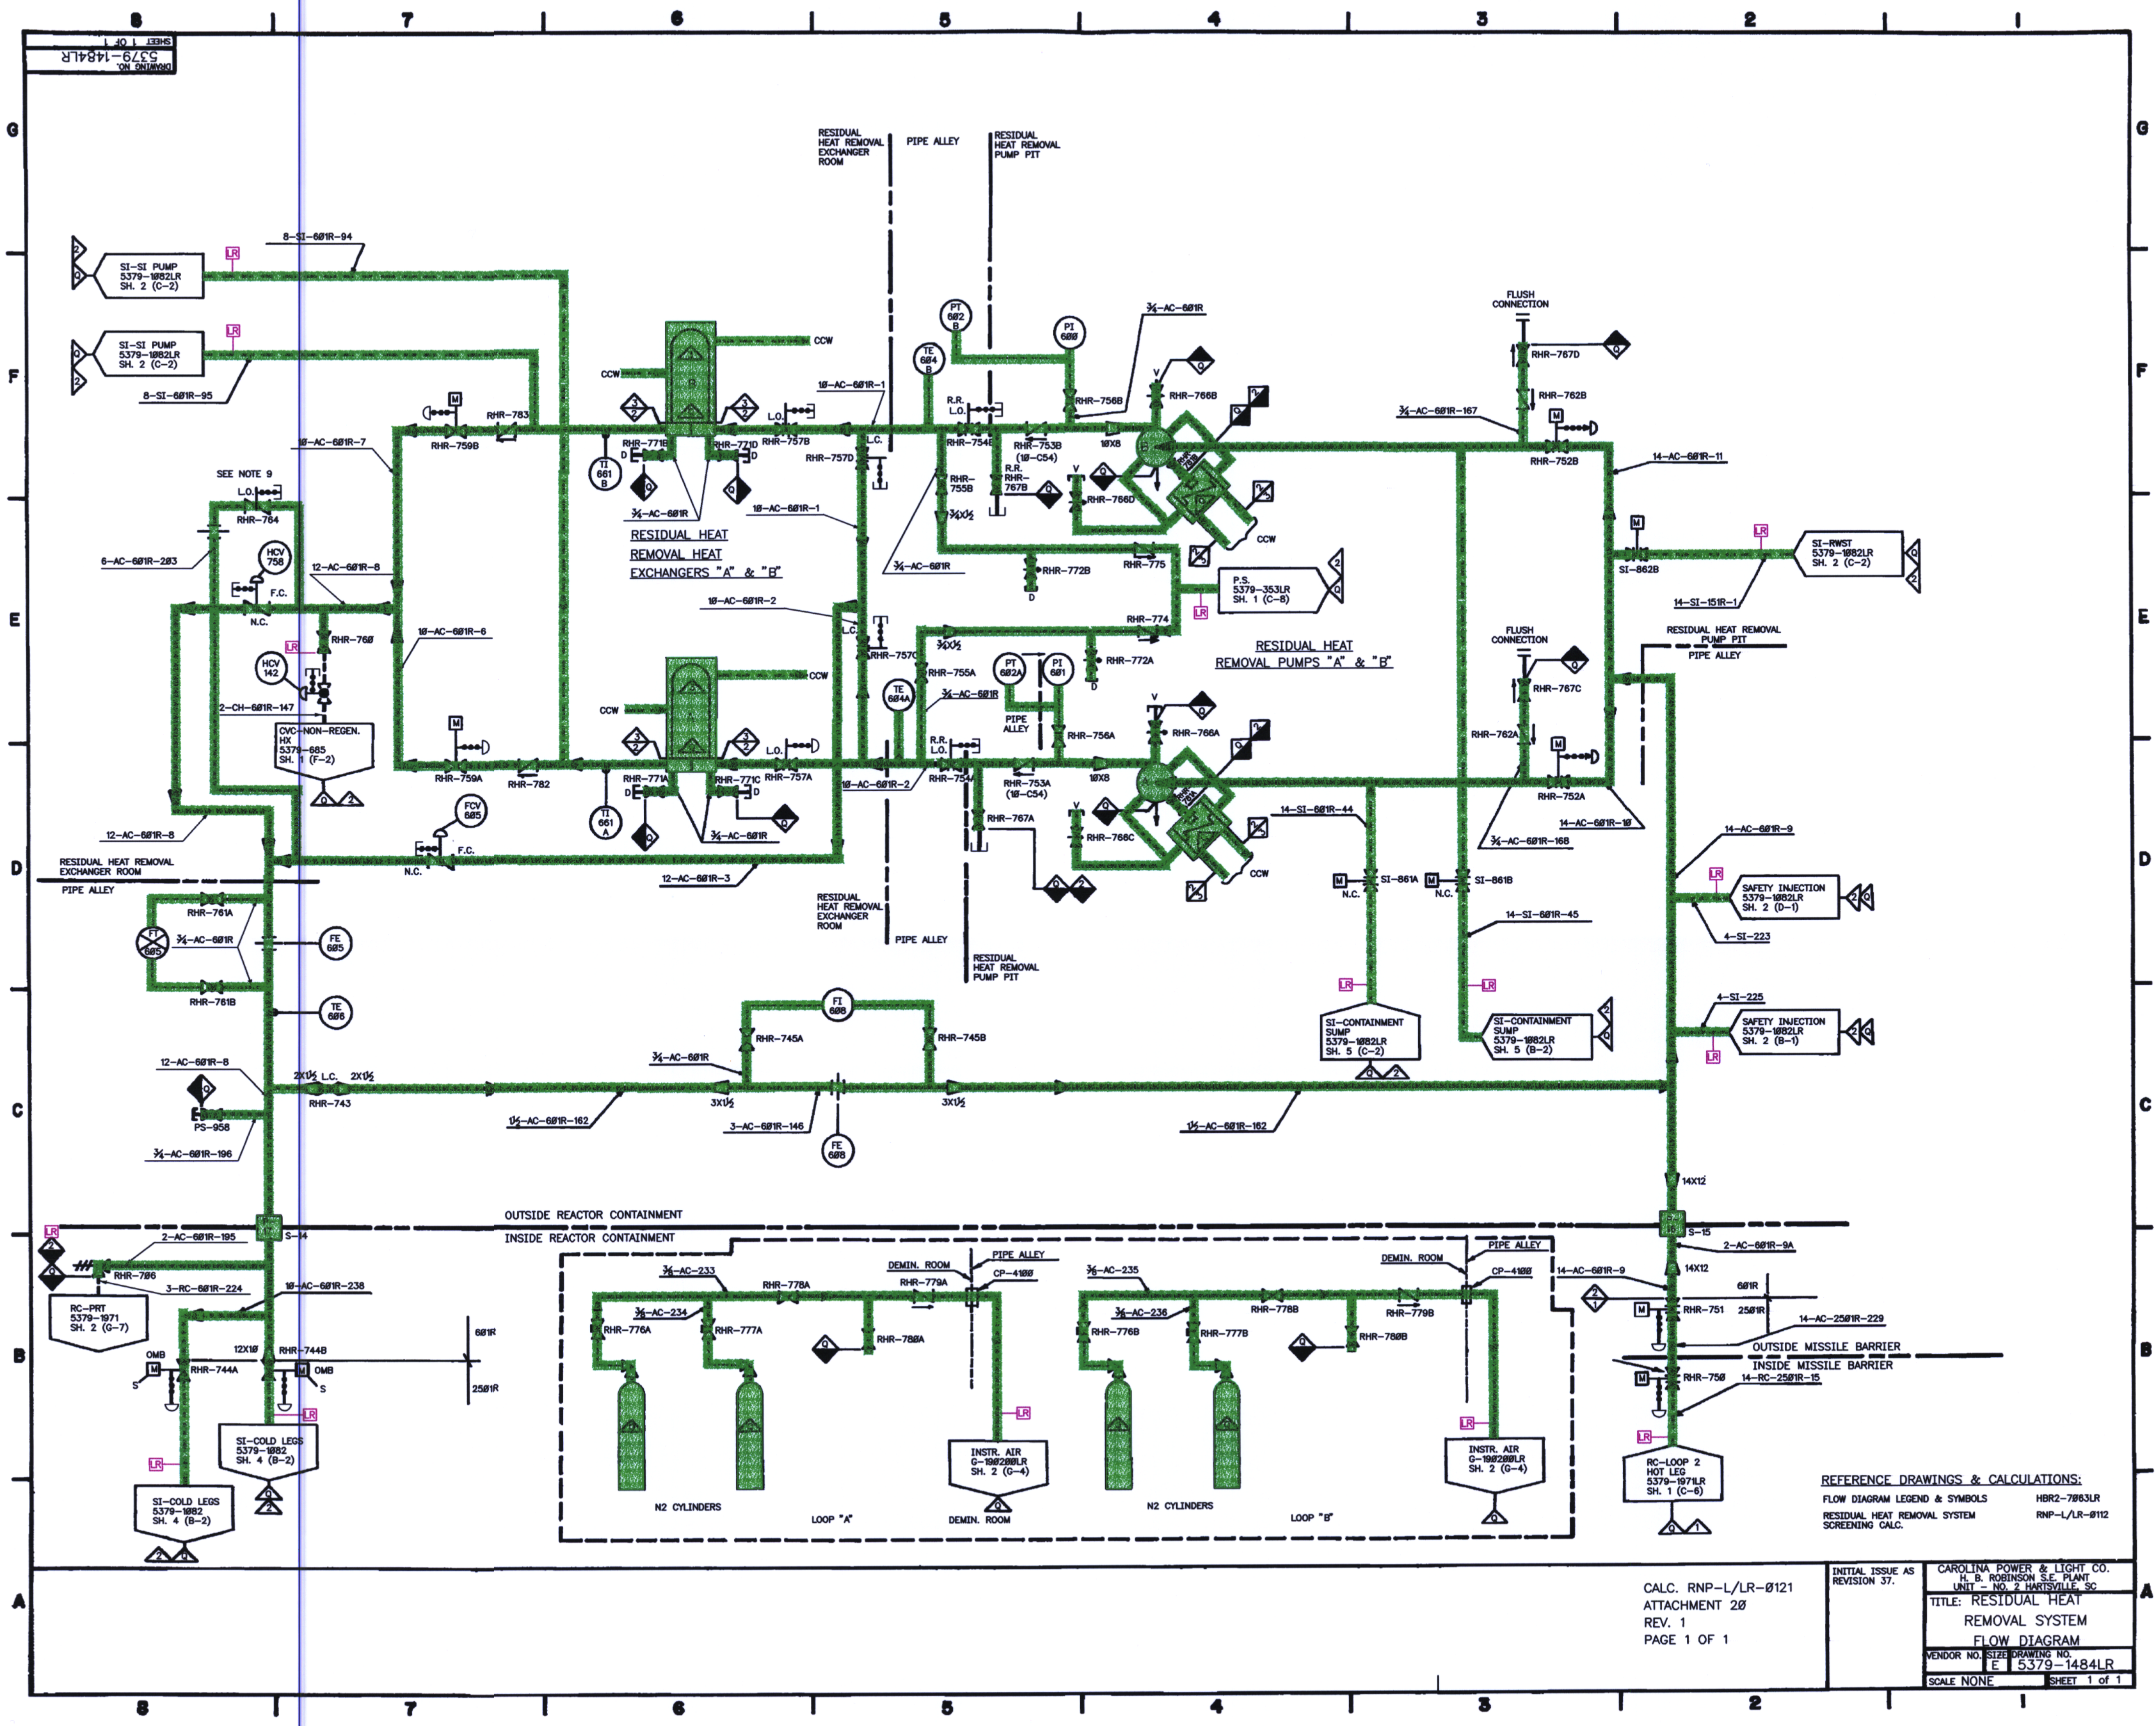

REFERENCE DRAWINGS & CALCULATIONS:
FLOW DIAGRAM LEGEND & SYMBOLS HRR2-7983LR
RESIDUAL HEAT REMOVAL SYSTEM RNP-L/LR-9112
SCREENING CALC.

CALC. RNP-L/LR-9121
ATTACHMENT 20
REV. 1
PAGE 1 OF 1

INITIAL ISSUE AS REVISION 37.	CAROLINA POWER & LIGHT CO. H. B. ROBINSON S.E. PLANT UNIT - NO. 2 HARTSVILLE, SC
TITLE: RESIDUAL HEAT REMOVAL SYSTEM FLOW DIAGRAM	
VENDOR NO. E 5379-1484LR	SIZE DRAWING NO.
SCALE NONE	SHEET 1 of 1