

DRAWING DISTRIBUTION CONTROL INSTRUCTION MEMO UPDATING DRAWING FILE

Please update your Drawing File with the attached Drawings listed below, and destroy the superseded Drawings. Also, if Controlled Drawings please sign the acknowledgment at the bottom of this memo and return to IMC Dept., Drawing Dist. Ctrl, Rm 135 South Office Bldg. TMI.

		<u>F/C</u>	<u>L</u>	<u>F/I</u>	<u>R/C</u>	<u>L</u>	<u>R/I</u>	
A. O. Central, OOB-2	N. Frederick							Date: <u>6-4-02</u>
Backup TSC&TSC, NOB-3	B. Siebler(2)	<u>2</u>						Document: _____
Central File, SOB - Print Bk	IMC Dept.						<u>1</u>	Verify: <u>[Signature]</u>
Control Room - PDMS	A. Curry							Rev Sht
Control Room - Unit 1, OOB	N. Frederick							No. No.
Document Center, NOB-2	IKON							<u>Drawing Number</u>
Eng. Office - E.R. Pgms, NOB-3	R. Green							<u>No. No.</u>
EOF, Trng. Ctr	N. Brown	<u>1</u>						<u>1E-153-02-0046</u>
EOF, Trng Ctr - Print Bk	N. Brown						<u>2</u>	<u>1E-153-02-007 5</u>
EP, Trng Ctr - Print Bk	N. Brown						<u>2</u>	
ISI - NOB-3	R. Corbit							
Maint. Dept. - I&C, Svc. Bldg.	D. Johnson							
Maint. Dept. - I&C/Relay Room	D. Johnson							
Maint. Dept. - I&C/Shop Lib.	D. Johnson							
Maint. Dept. - Mechanical	D. Kornbau							
Maint. Dept. - Electrical	D. Kornbau							
NRC, Serv. Bldg. - Print Bk	P. Sauder						<u>1</u>	
NRC, Washington DC - Print Bk	T. Colburn						<u>2</u>	
Nuclear Sampling Room, OOB-2	L. Lucas							
Operations Office, OOB-2	N. Frederick							
Operator Training, Sim. Bldg.	F. Kacinko							
Ops. Work Control, OSF-2	W. Price							
Planner, Svc. Bldg.	D. Kemble							
Plant Eng. - NOB-3	D. Schneider							
Plant Mat'l Asses. Grp,Svc.Bldg.	H. Wilson							
Plant Material Library, Svc Bldg	J. Eckroth							
PUP Team, SOB-2	E. Frederick							ADDITIONAL INSTRUCTIONS/COMMENTS
SRO Training, Trng Ctr	J. Carney							
SRO Trng, Trng Ctr - Print Bk	D. Wilt						<u>11</u>	
Simulator, Trng. Ctr.	B. Parnell							
Simulator Computer, Trng Ctr	W. Fels							
Simulator Facility, Trng Ctr	IKON							
Simulator Management, Trng Ctr	B. Frasier							
Site Security - U-1 PC	M. Bruecks							
System Books (All), OOB-2	N. Frederick							
Training Center Library Training	C. Flory							
Training Maintenance, Bldg. 43	A. Bassham							
Training, Trng. Ctr - Print Bk	J. Carney						<u>1</u>	
Training, Trng. Ctr - Print Bk	G. Cropper						<u>1</u>	
Training, Trng. Ctr - Print Bk	M. Willenbecker						<u>1</u>	
Training, Trng. Ctr - Print Bk	G. Hoek						<u>1</u>	
Training, Trng. Ctr - Print Bk	D. Boehmer						<u>2</u>	
Training, Trng. Ctr - Print Bk	B. Feaser						<u>1</u>	
Training, Trng. Ctr - Print Bk	D. Boltz						<u>1</u>	
Training, Trng. Ctr - Print Bk	D. Wilt						<u>1</u>	
CONSTRUCTION DRAWINGS - COPY DRAWING AS HARD COPY SIZE. NO STAMP. COPIES FOLDED								

I hereby acknowledge receipt of this memo and have complied with the instructions. Signature and returned memo required only if CONTROLLED.


Signature _____
Date _____

'D' Size - Laminated: C _____ I _____
NO STAMP FOR INFO DRAWINGS
'D' Size - Folded: C 2 I 1 TOTAL 3
NO STAMP FOR INFO DRAWINGS
Reduced Laminated
(11x17 & 3-Hole Punch): C _____ I 28 TOTAL 28
(11x17 & 3-Hole Punch)
NO STAMP FOR INFO DRAWINGS

Special Instructions _____

2 1 28

A001

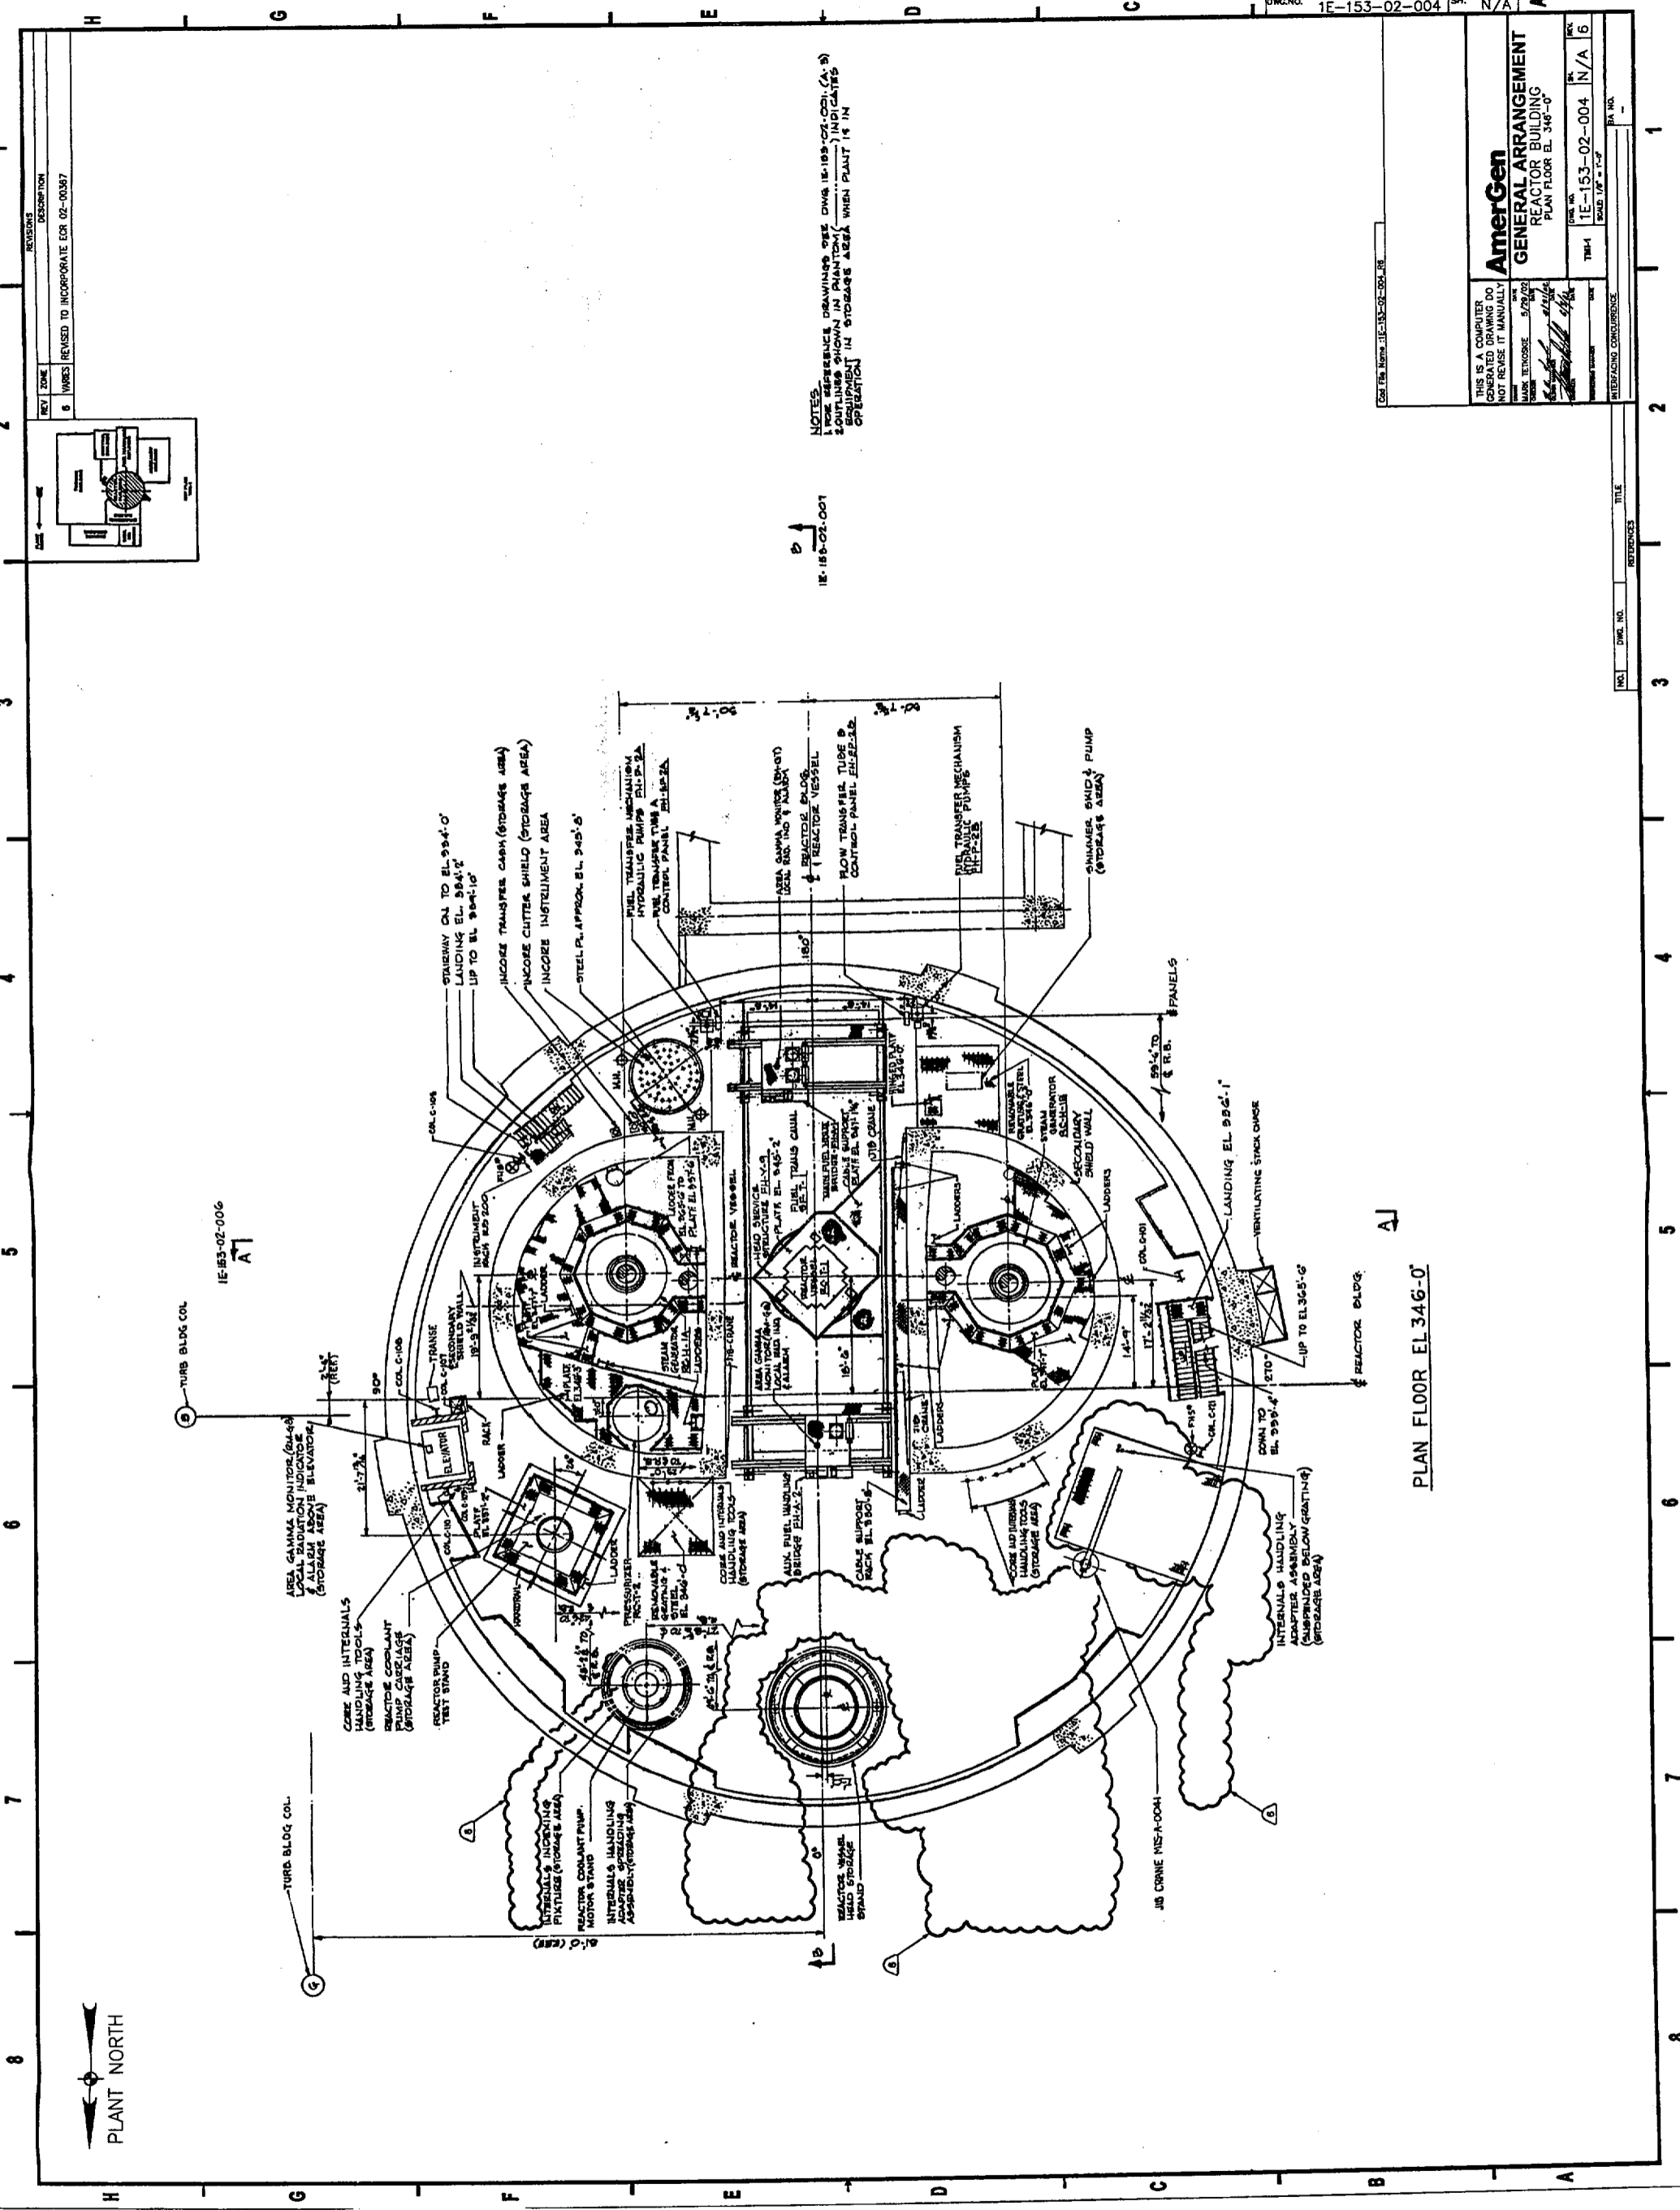

REV.	ZONE	DESCRIPTION

1E-153-02-006
A1

1E-153-02-001

NOTES:
1. PRESENCE DRAWINGS SEE DWG. 1E-153-02-001 (A, B)
2. EQUIPMENT SHOWN IN PLANTING (.....) INDICATES
EQUIPMENT IN STORAGE AREA WHEN PLANT IS IN
OPERATION

AJ

PLAN FLOOR EL. 346'-0"

<p>1E-153-02-004 SH. N/A</p>	
<p>1E-153-02-004 N/A 6</p>	

AmerGen
GENERAL ARRANGEMENT
REACTOR BUILDING
PLAN FLOOR EL. 346'-0"

THIS IS A COMPUTER GENERATED DRAWING DO NOT REVISION IT MANUALLY
DATE: 5/29/02
MARK: [Signature]
DATE: 5/29/02
MARK: [Signature]
DATE: 5/29/02
MARK: [Signature]

REV. NO. TITLE

REV. NO. TITLE

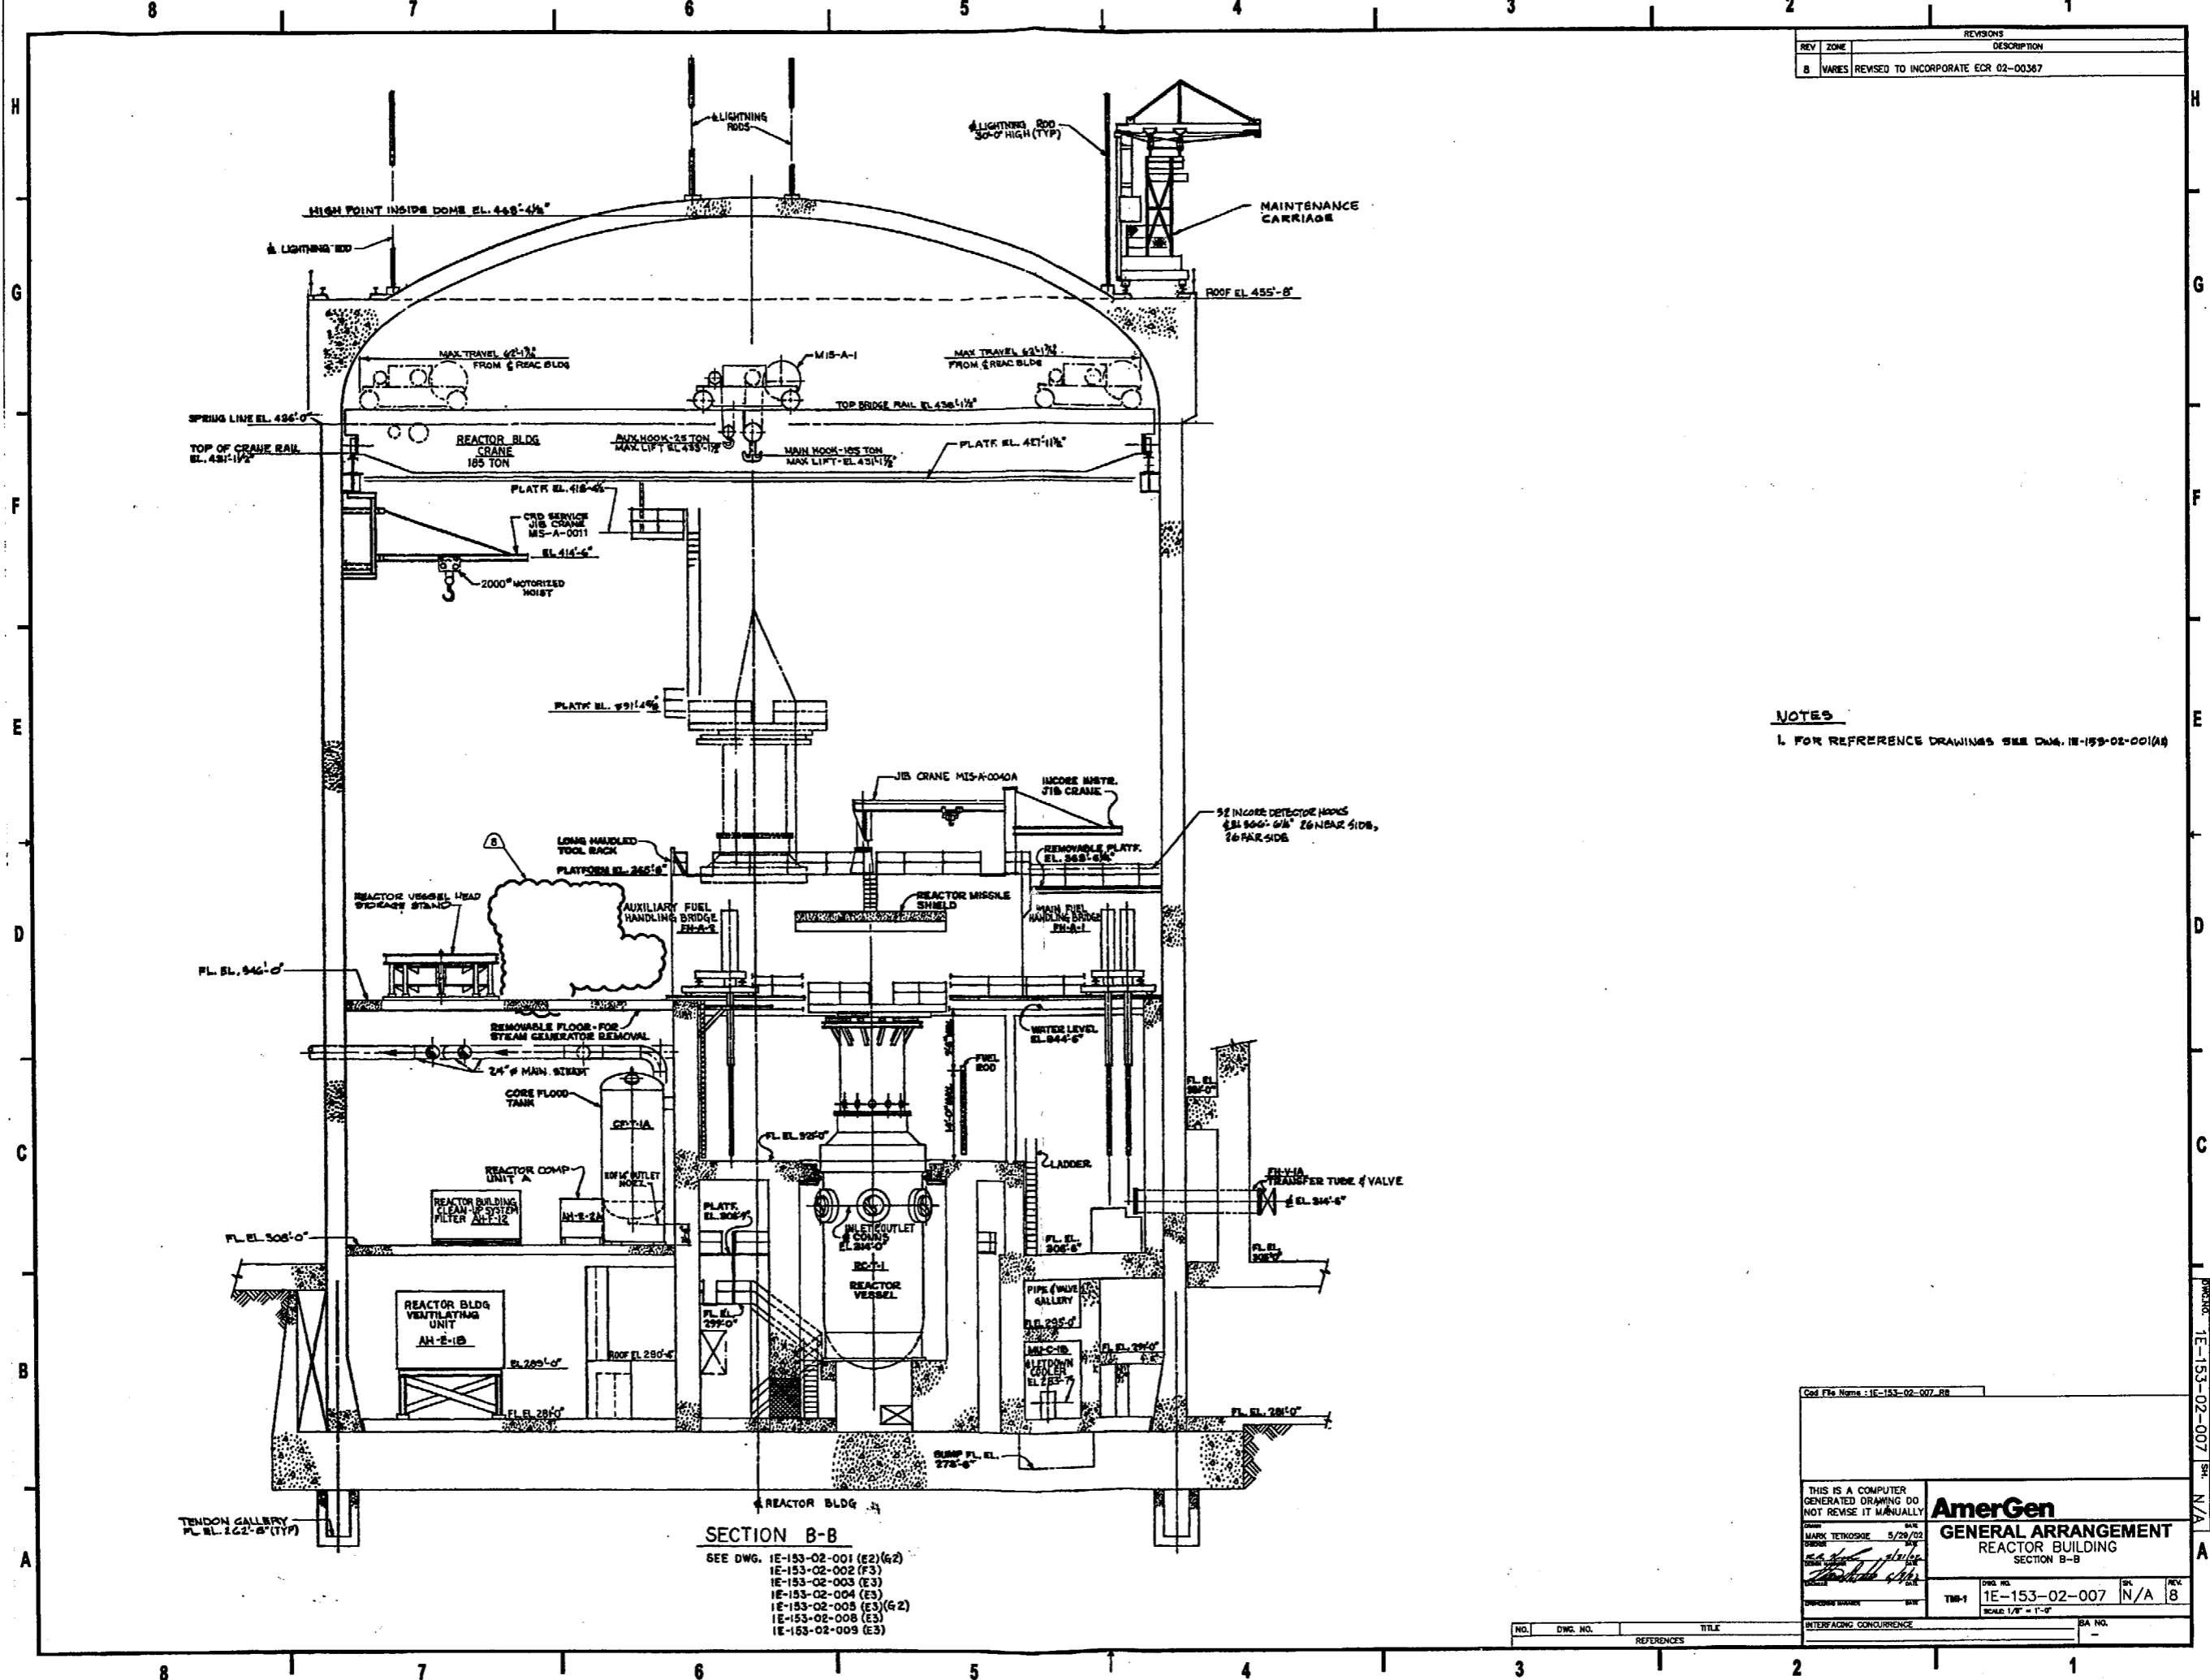

REV		ZONE	DESCRIPTION
8		VARIES	REVISED TO INCORPORATE ECR 02-00367

NOTES
 1. FOR REFERENCE DRAWINGS SEE DWG. IE-153-02-001(A)

SECTION B-B
 SEE DWG. IE-153-02-001 (E2)(G2)
 IE-153-02-002 (F3)
 IE-153-02-003 (E3)
 IE-153-02-004 (E3)
 IE-153-02-005 (E3)(G2)
 IE-153-02-008 (E3)
 IE-153-02-009 (E3)

God File Name: IE-153-02-007_RR

THIS IS A COMPUTER GENERATED DRAWING DO NOT REVISE IT MANUALLY

AmerGen
GENERAL ARRANGEMENT
REACTOR BUILDING
 SECTION B-B

DATE: 5/29/02
 DRAWN BY: [Signature]
 CHECKED BY: [Signature]
 TMS-1
 SCALE: 1/8" = 1'-0"

NO. DWG. NO. REFERENCES TITLE

INTERFACING CONCURRENCE

SA NO.

PROJECT: IE-153-02-007 SHEET: N/A



C

D

E


F

G

H


NOTES:
1. FOR REFERENCE DRAWINGS SEE DWG. 1E-153-02-001 (A,B).
2. EQUIPMENT SHOWN IN PHANTOM (INDICATED BY DASHED LINES) IS IN STORAGE AREA WHEN PLANT IS IN OPERATION.

1E-153-02-001

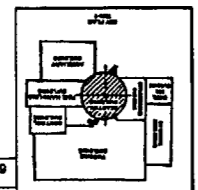

REV.	ZONE	DESCRIPTION
6		REVISED TO INCORPORATE ECR 02-00367

PLAN FLOOR EL. 346'-0"

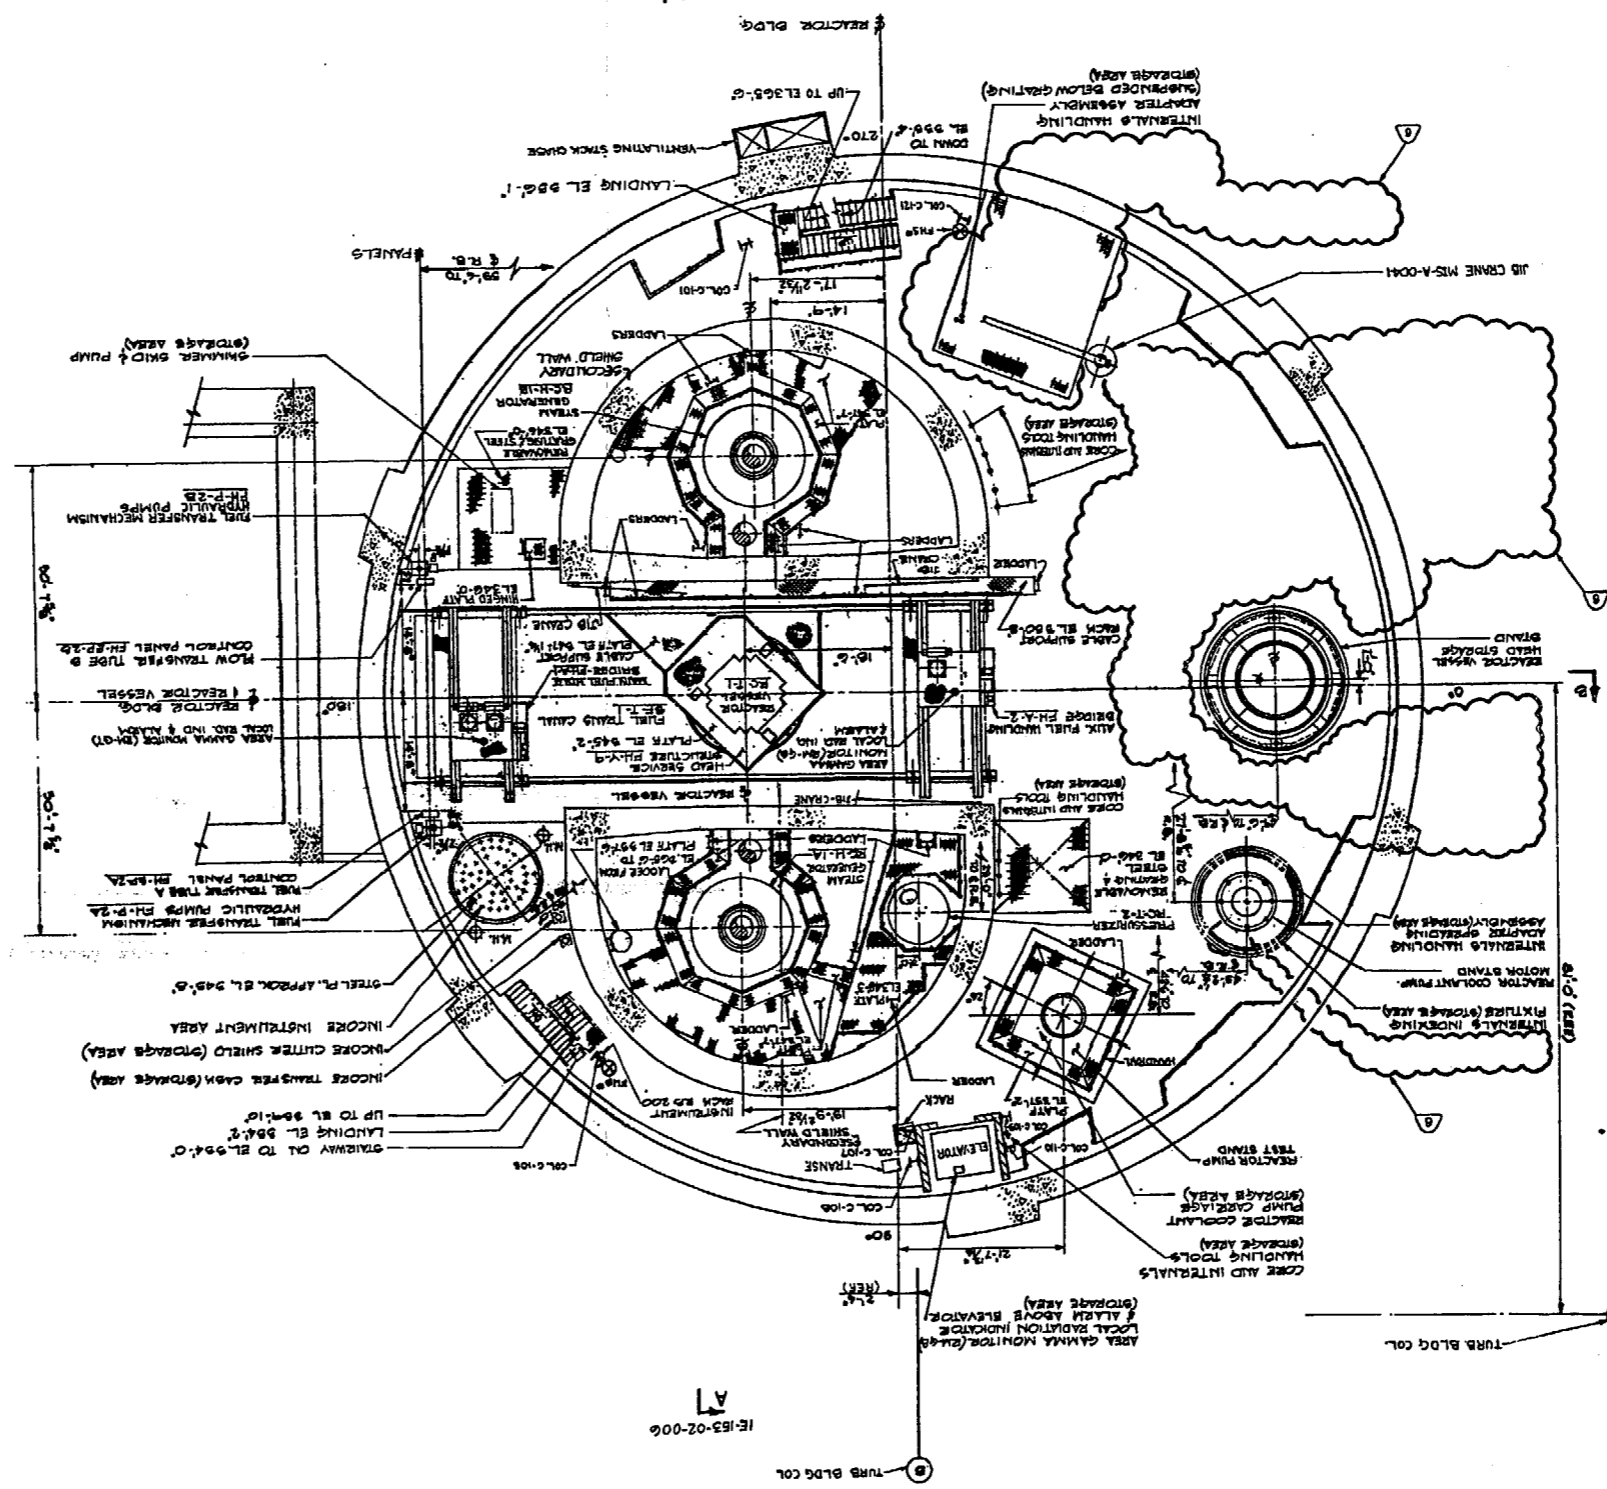


PLANT NORTH

A B C D E F G H

1 2 3 4 5 6 7 8

REV	ZONE	DESCRIPTION
8		WINGS REISED TO INCORPORATE ECR 02-00287

NOTES
 1 FOR REFERENCE DRAWINGS SEE DWG. IE-153-02-001/4

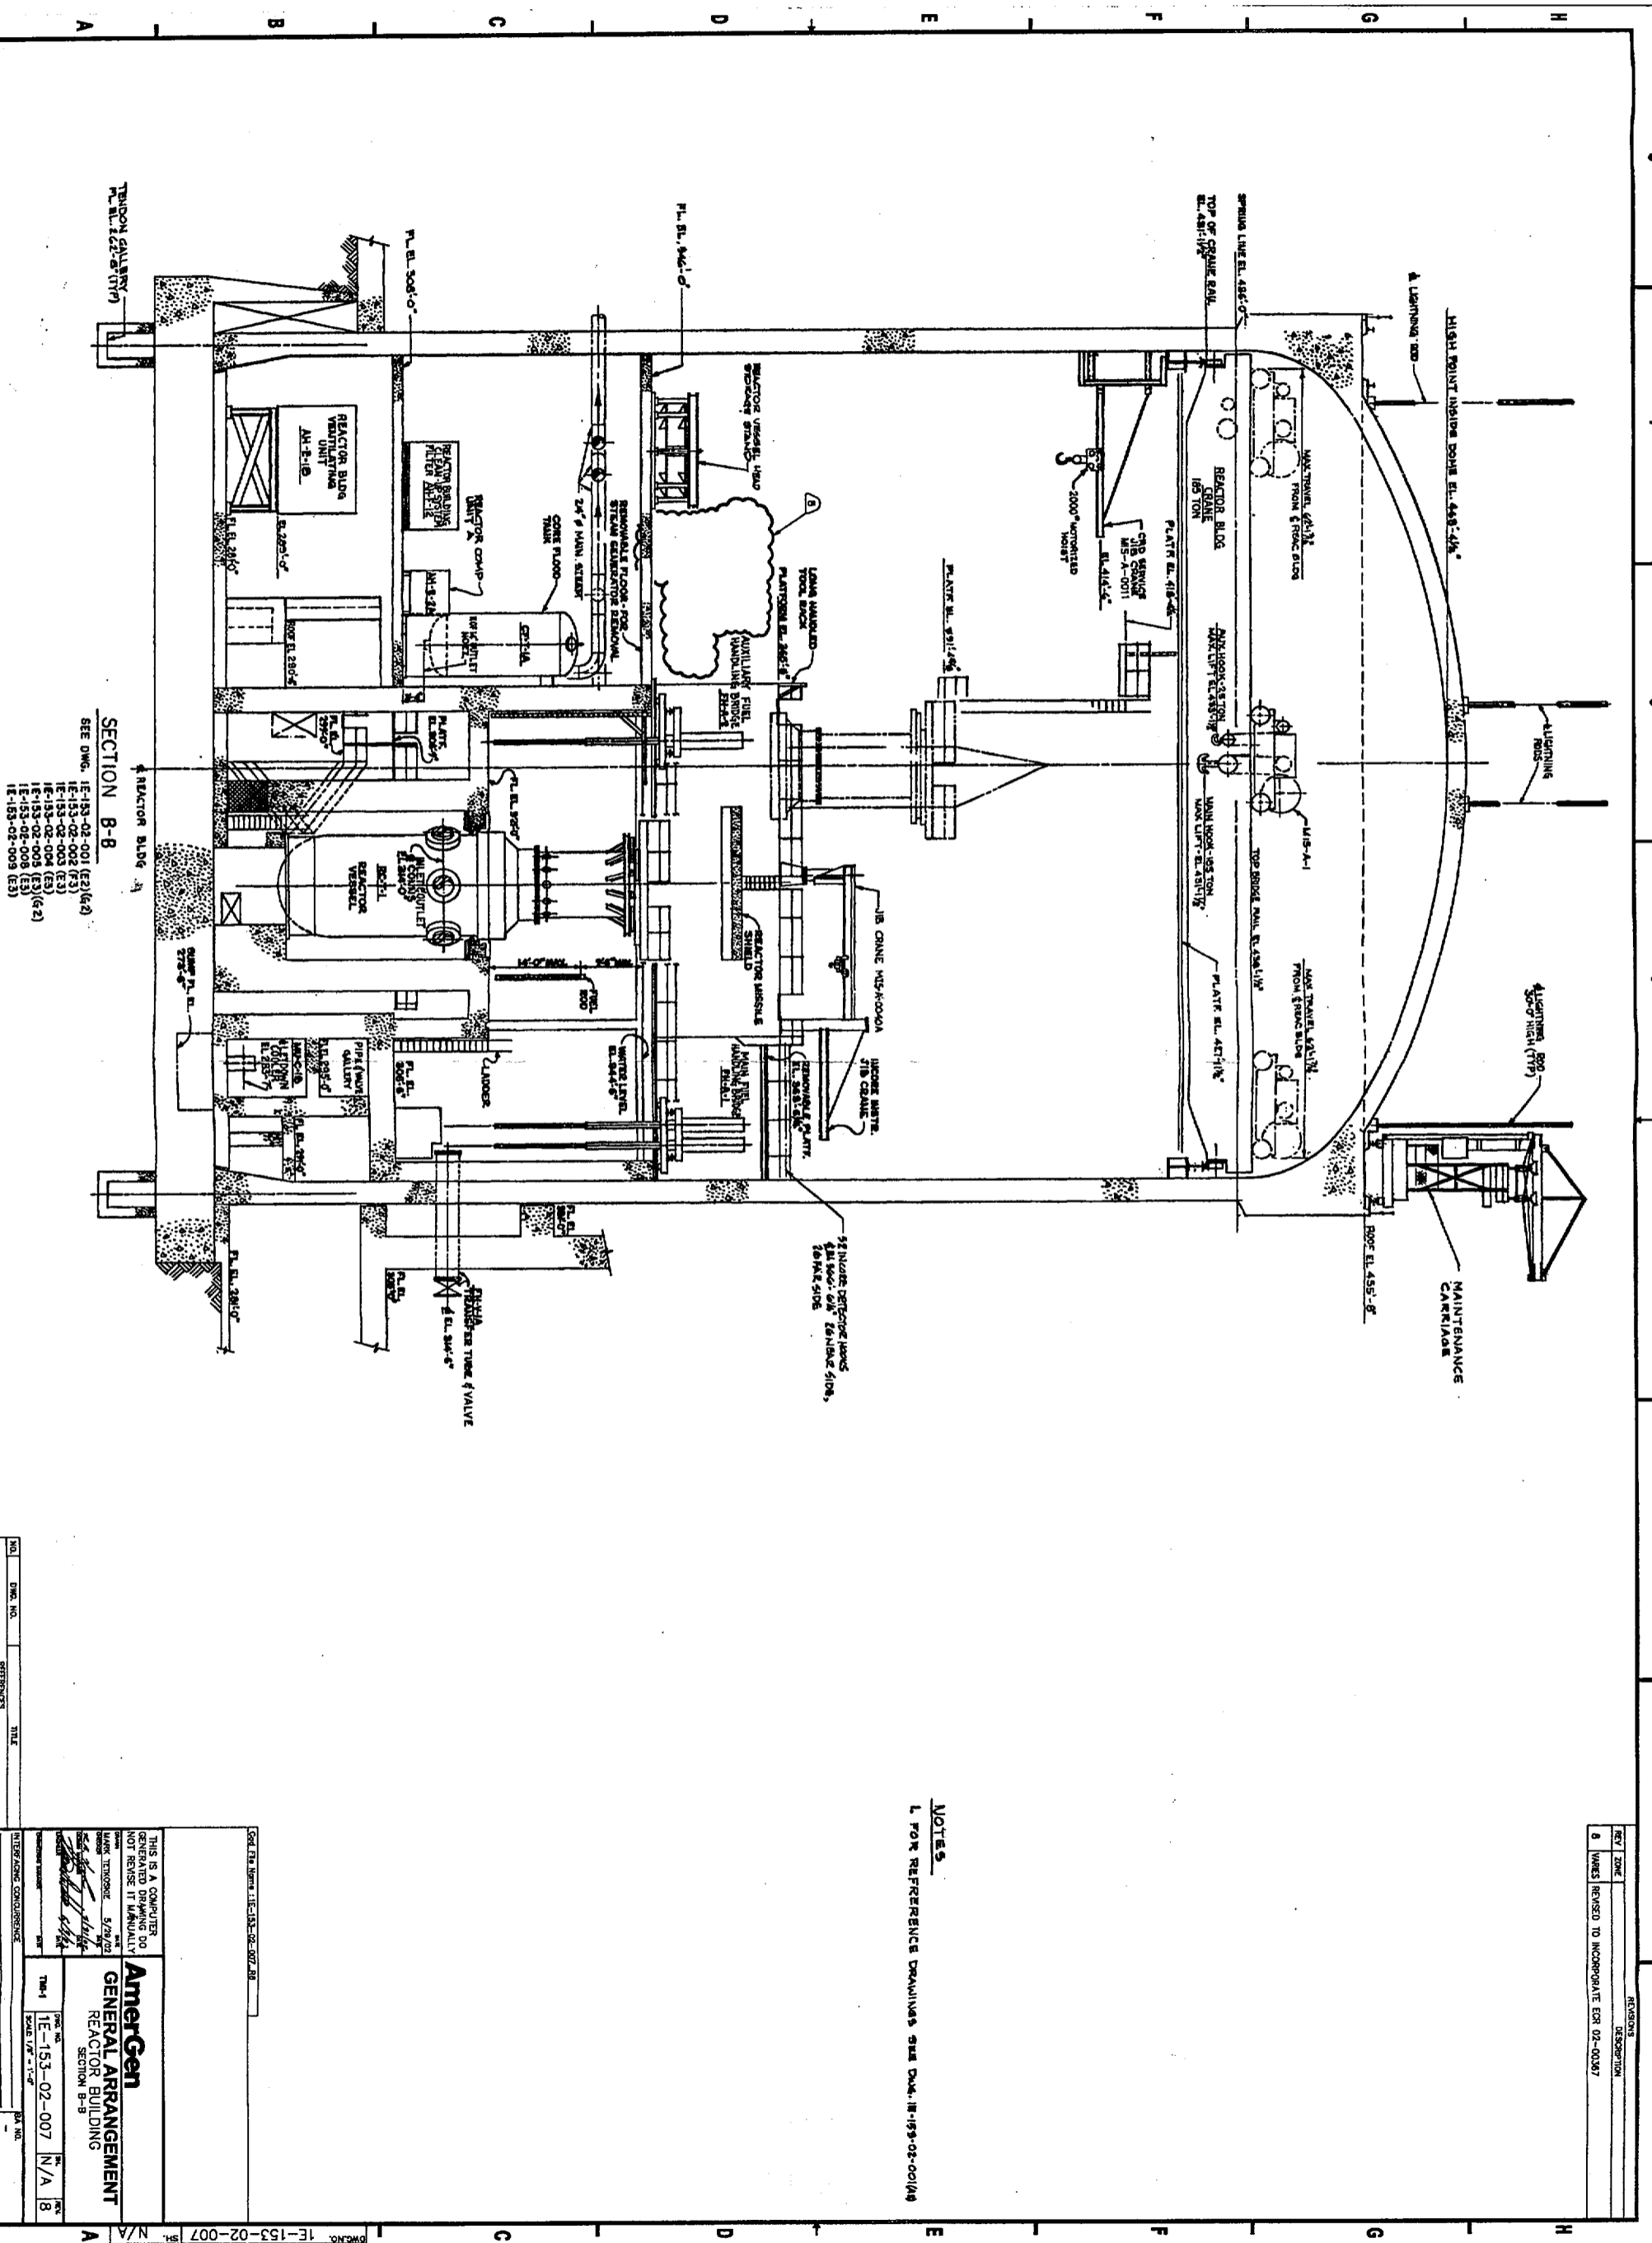

NO.	DWG. NO.	REFERENCES	TITLE

THIS IS A COMPUTER GENERATED DRAWING DO NOT REVISION IT MANUALLY DATE: 5/2/03 DRAWN BY: [Signature] CHECKED BY: [Signature]	
AmerGen GENERAL ARRANGEMENT REACTOR BUILDING SECTION B-B	
DWG. NO. IE-153-02-007	SHEET NO. 8