

RAS 5492 72-22-ISFS1 - Applicant Exhibit 241 - Rec'd 6/26/02

24 MILES TO INTERSTATE 80 & UNION-PACIFIC RR

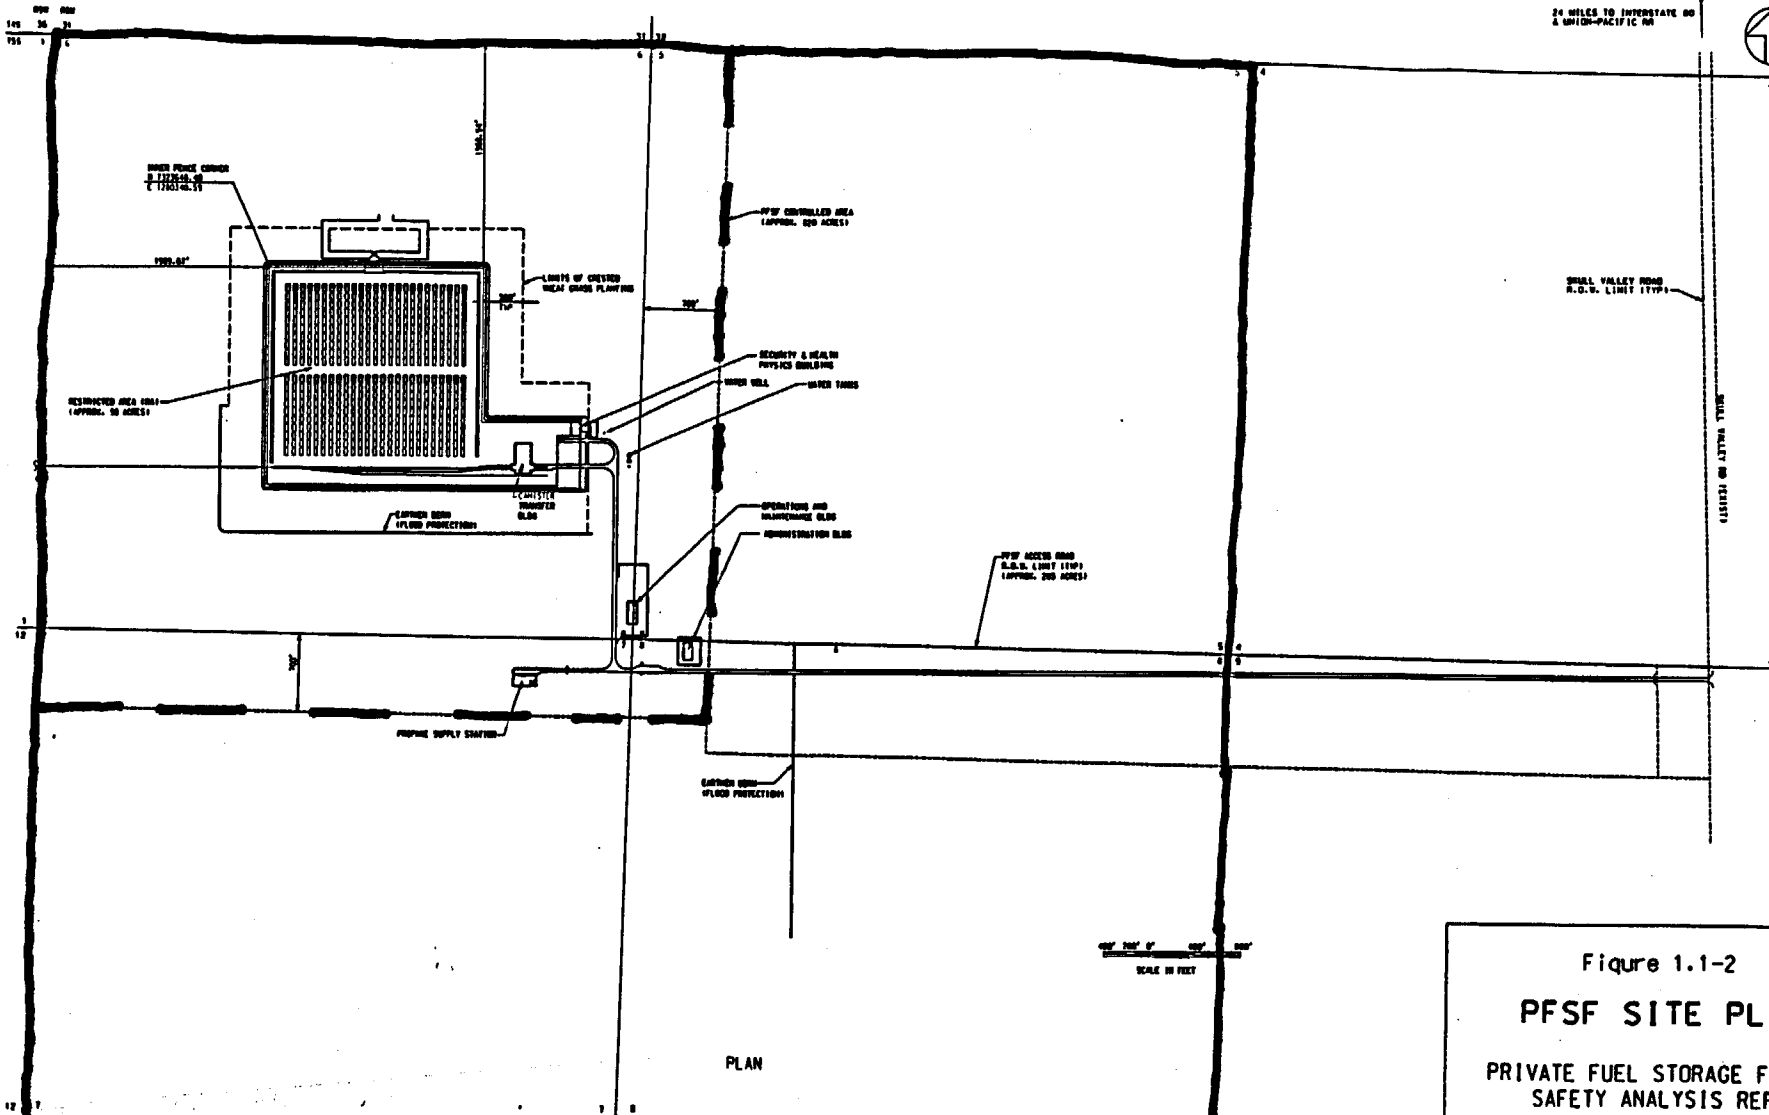


Figure 1.1-2
PFSF SITE PLAN
 PRIVATE FUEL STORAGE FACILITY
 SAFETY ANALYSIS REPORT

Revision 21

DOCKETED
USNRC

2003 JAN 24 AM 11:07

OFFICE OF THE SECRETARY
RULEMAKINGS AND
ADJUDICATIONS STAFF

Seeley-02

Template - Seeley-028

NUCLEAR REGULATORY COMMISSION

Docket No. 72-22 Official Exh. No. PFS 241

In the matter of PFS

Staff	_____	IDENTIFIED	<input checked="" type="checkbox"/>
Applicant	<input checked="" type="checkbox"/>	RECEIVED	<input checked="" type="checkbox"/>
Intervenor	_____	REJECTED	_____
Cont'g Off'r	_____	DATE	<u>6-26-02</u>
Contractor	_____	Witness	_____
Other	_____	Reporter	<u>R. Davis</u>