



PLAN VIEW

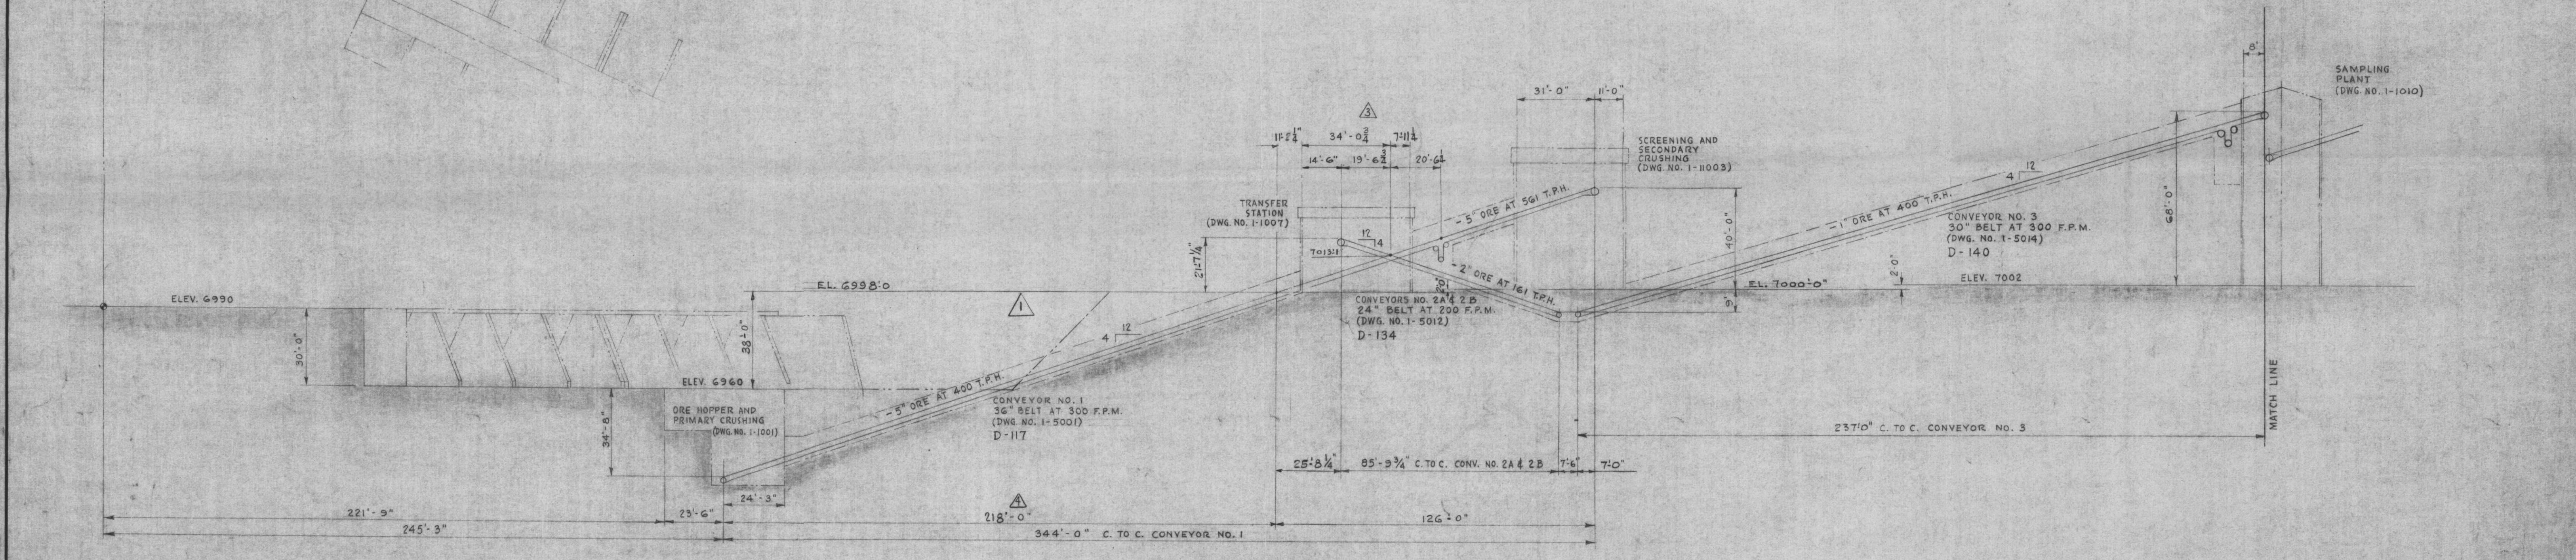

ELEVATION

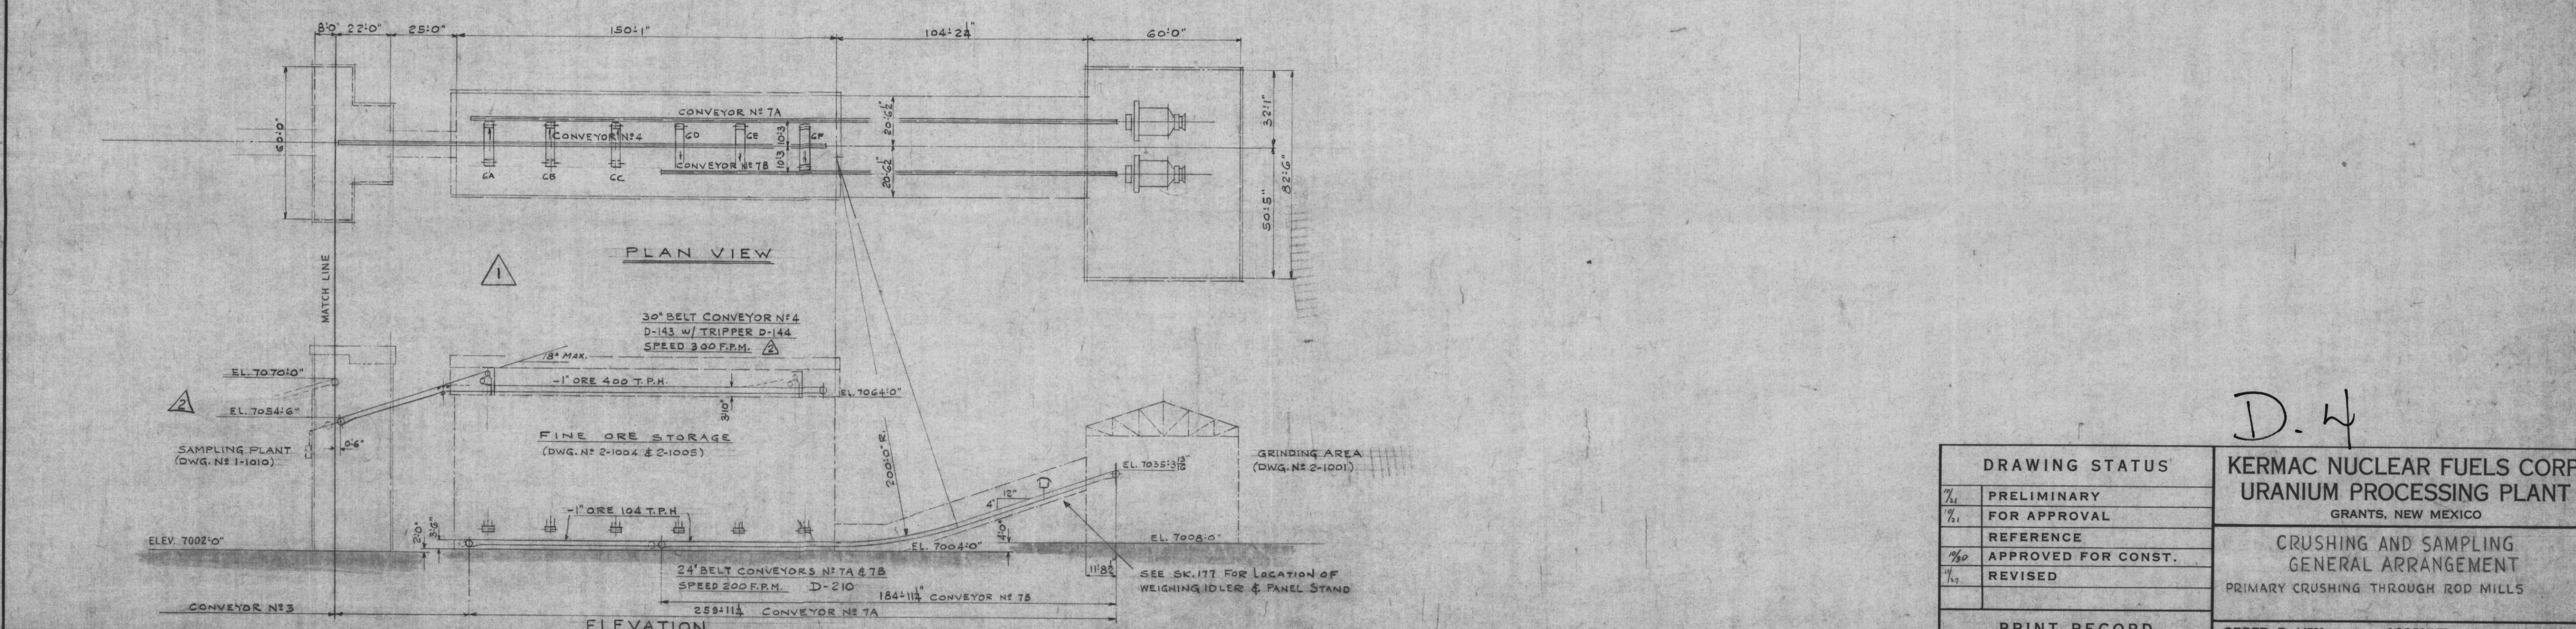

ELEVATION

D.4

<b>DRAWING STATUS</b>		<b>KERMAC NUCLEAR FUELS CORP.</b>	
1/4	PRELIMINARY	<b>URANIUM PROCESSING PLANT</b>	
1/4	FOR APPROVAL	GRANTS, NEW MEXICO	
1/2	REFERENCE	<b>CRUSHING AND SAMPLING</b>	
3/4	APPROVED FOR CONST.	<b>GENERAL ARRANGEMENT</b>	
1	REVISED	PRIMARY CRUSHING THROUGH ROD MILLS	
<b>PRINT RECORD</b>		ORDER-B-14500	ACCOUNT-
BIDS		<b>STEARNS-ROGER ENGINEERS</b>	
VENDOR		DRAWN BY JANCEWICZ	SCALE 1" = 30 FEET
FIELD		DATE OCTOBER 10, 1957	DRAWING NUMBER:
CUSTOMER		CHECKED H. W. H.	1-1009
		DATE 10-16-57	REV.

REVISIONS			REFERENCES			REFERENCES			APPROVED	
NO.	DATE	BY	DWG. NO.	TITLE	DWG. NO.	TITLE	DATE	BY		
1	11-13-57	J.A.P.	1-5001	CONVEYOR NO. 1	1-1007	TRANSFER STATION				
2	11-16-57	RAF	1-5012	CONVEYORS NO. 2A & 2B	1-1003	SECONDARY SCREENING & CRUSHING	10/29/57	HRK		
3	11-27-57	J.A.P.	1-5015	CONVEYOR NO. 3	1-1010	SAMPLING PLANT				
4	1-24-58	C.C.S.	1-1001	PRIMARY CRUSHER						