



NOTE:
GUARD RAILS FOR
CLASSIFIER PLATFORMS
ARE NOT SHOWN ON
THIS DWG. SEE DWG.
NO. 3-1007 & 3-1008.

NOTE:
FOR CLASSIFIER SUPPORT STEEL
SEE DWGS. 3-4007 & 3-4008.

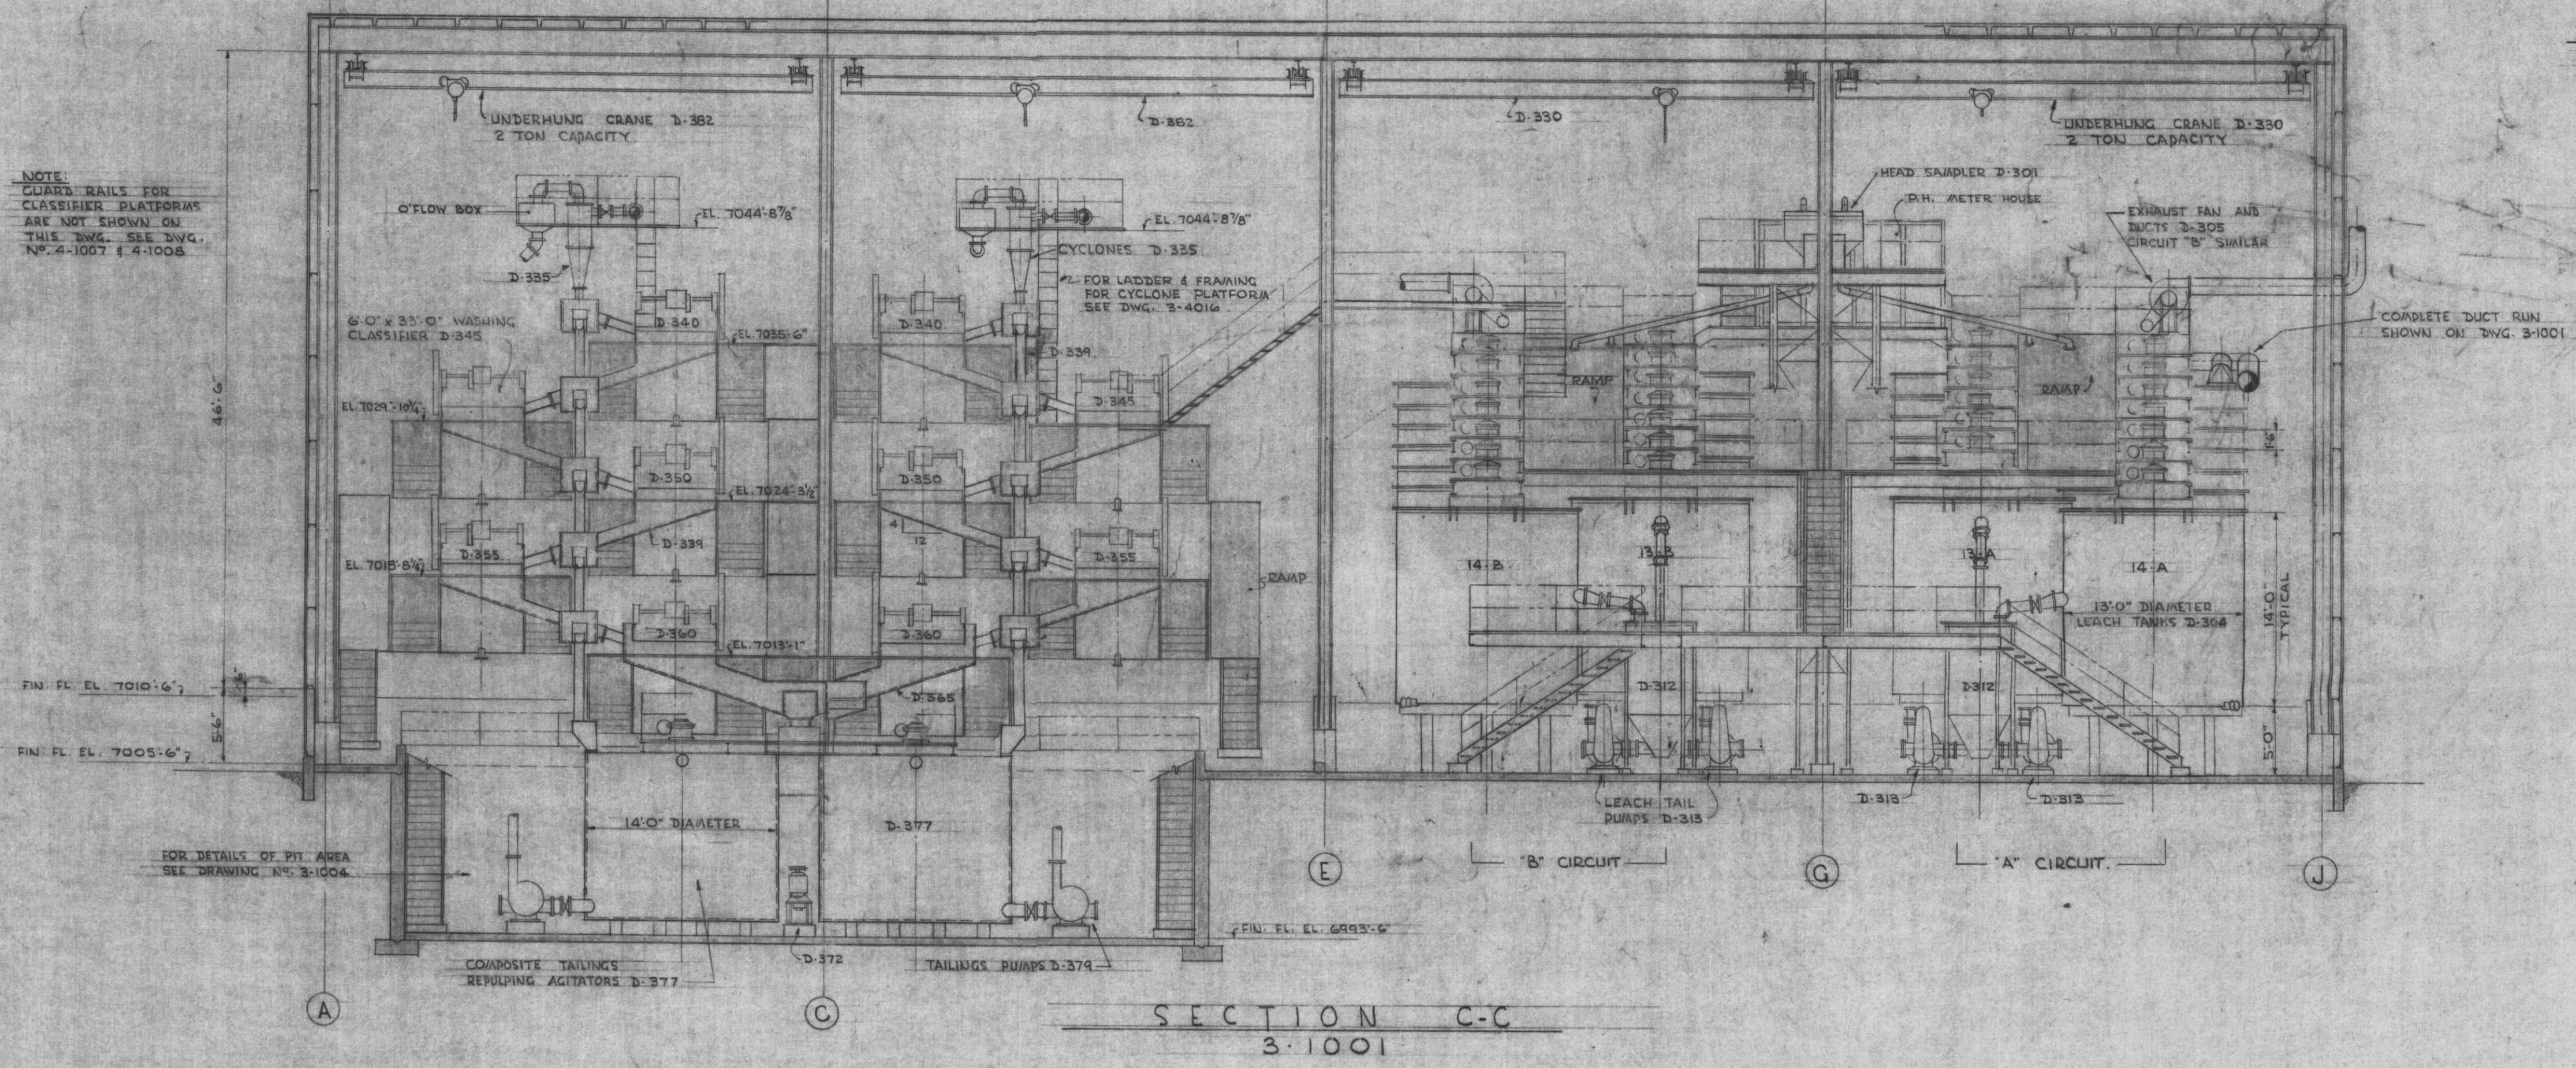

SECTION C-C
3:1001

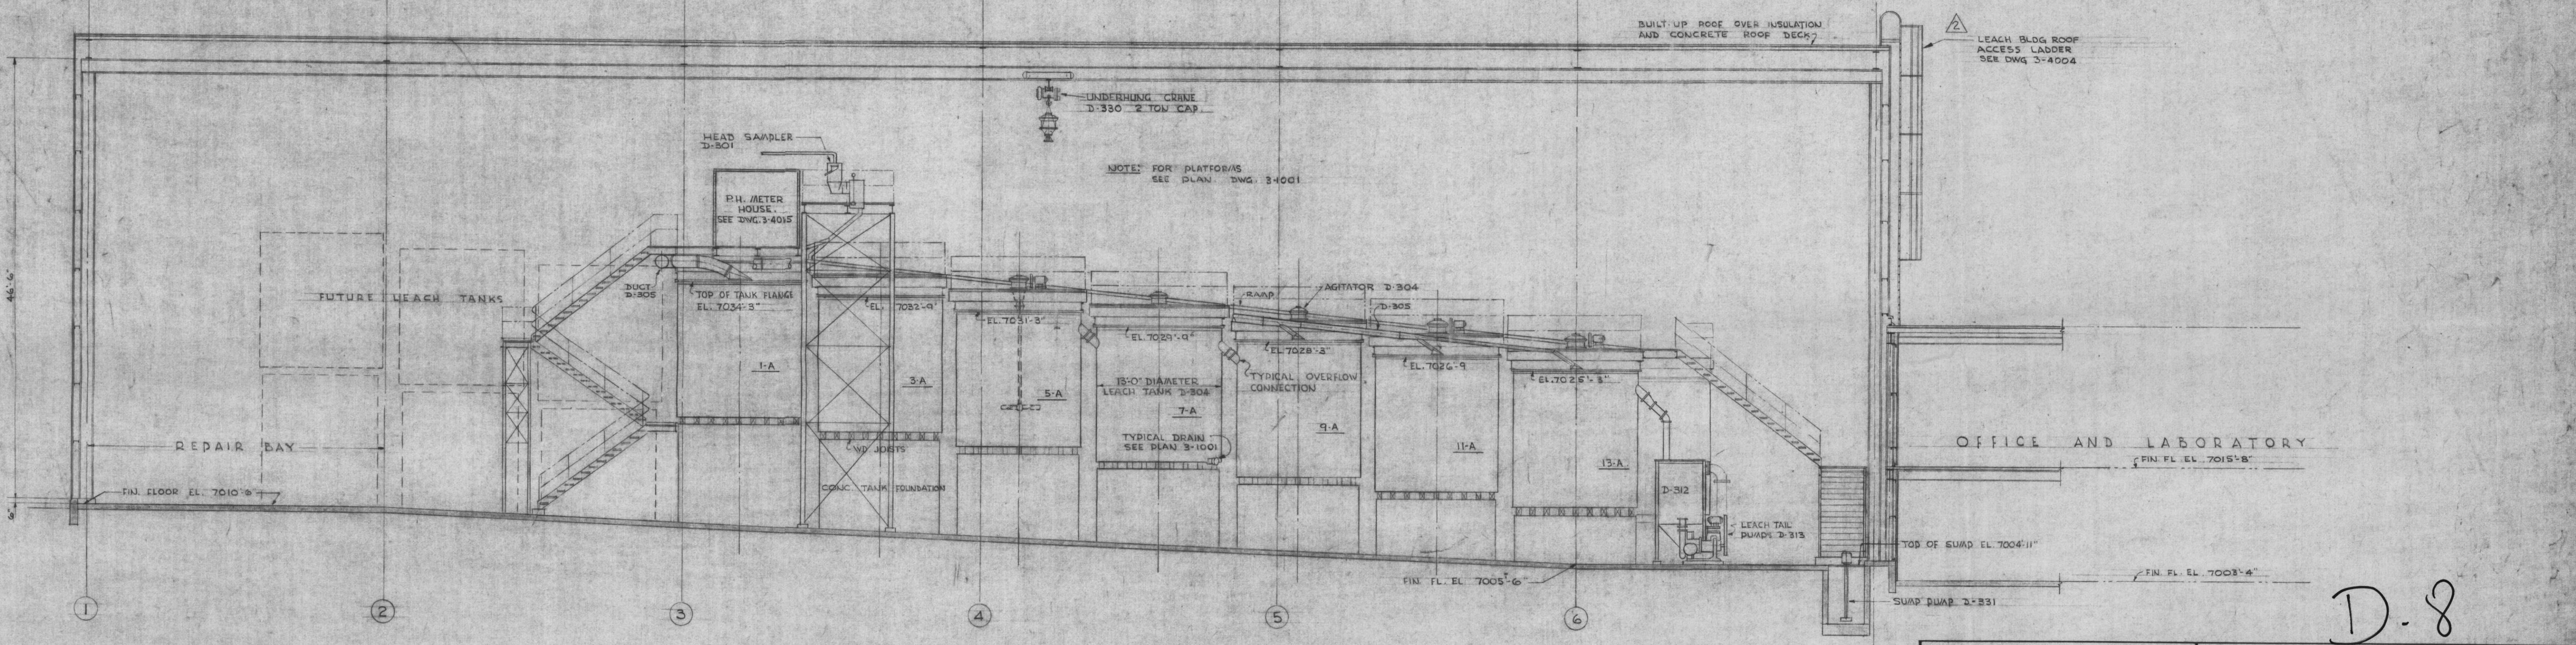

SECTION D-D
3:1001

D-8

DRAWING STATUS		KERMAC NUCLEAR FUELS CORP. URANIUM PROCESSING PLANT GRANTS, NEW MEXICO	
1/11	PRELIMINARY		
1/11	FOR APPROVAL		
REFERENCE		LEACHING AND CLASSIFICATION GENERAL ARRANGEMENT SECTIONS THRU LEACH & CLASSIFIER AREAS	
1/11	APPROVED FOR CONST.		
1/11	REVISED		
PRINT RECORD		ORDER - B-14500 ACCOUNT -	
		STEARNS-ROGER ENGINEERS	
BIDS	1/23/57	DRAWN BY E.J. HOFFMAN	SCALE 1/8" = 1'-0"
VENDOR	1/15/57	DATE 12-6-57	DRAWING NUMBER:
FIELD	1/23/57	CHECKED <i>None</i>	3-1003
CUSTOMER	1/11/57	DATE 12/16/57	REV.

REVISIONS		REVISIONS		REFERENCES		REFERENCES		APPROVED	
NO.	DATE BY	NO.	DATE BY	DWG. NO.	TITLE	DWG. NO.	TITLE	DATE	BY
1	2-18-56 E.J.H.			3-1001	PLAN OF LEACHING & CLASSIFICATION	3-4016	CYCLONES & TANKS SUPPORT FRAMING		
2	1-22-57 T.E.E.			3-1002	SECTIONS THRU CLASSIFIER AREA	3-4015	LEACH TANK PLATFORMS	11/24/57	<i>W.E.H.</i>
				3-1004	CLASSIFIER SAMPLING & AGITATOR TANKS				
				3-4007 & 3-4008	CLASSIFIER FRAMING				