


2003 JAN 31 PM 2:13
OFFICE OF THE SECRETARY
RULEMAKING AND
ADJUDICATIONS STAFF

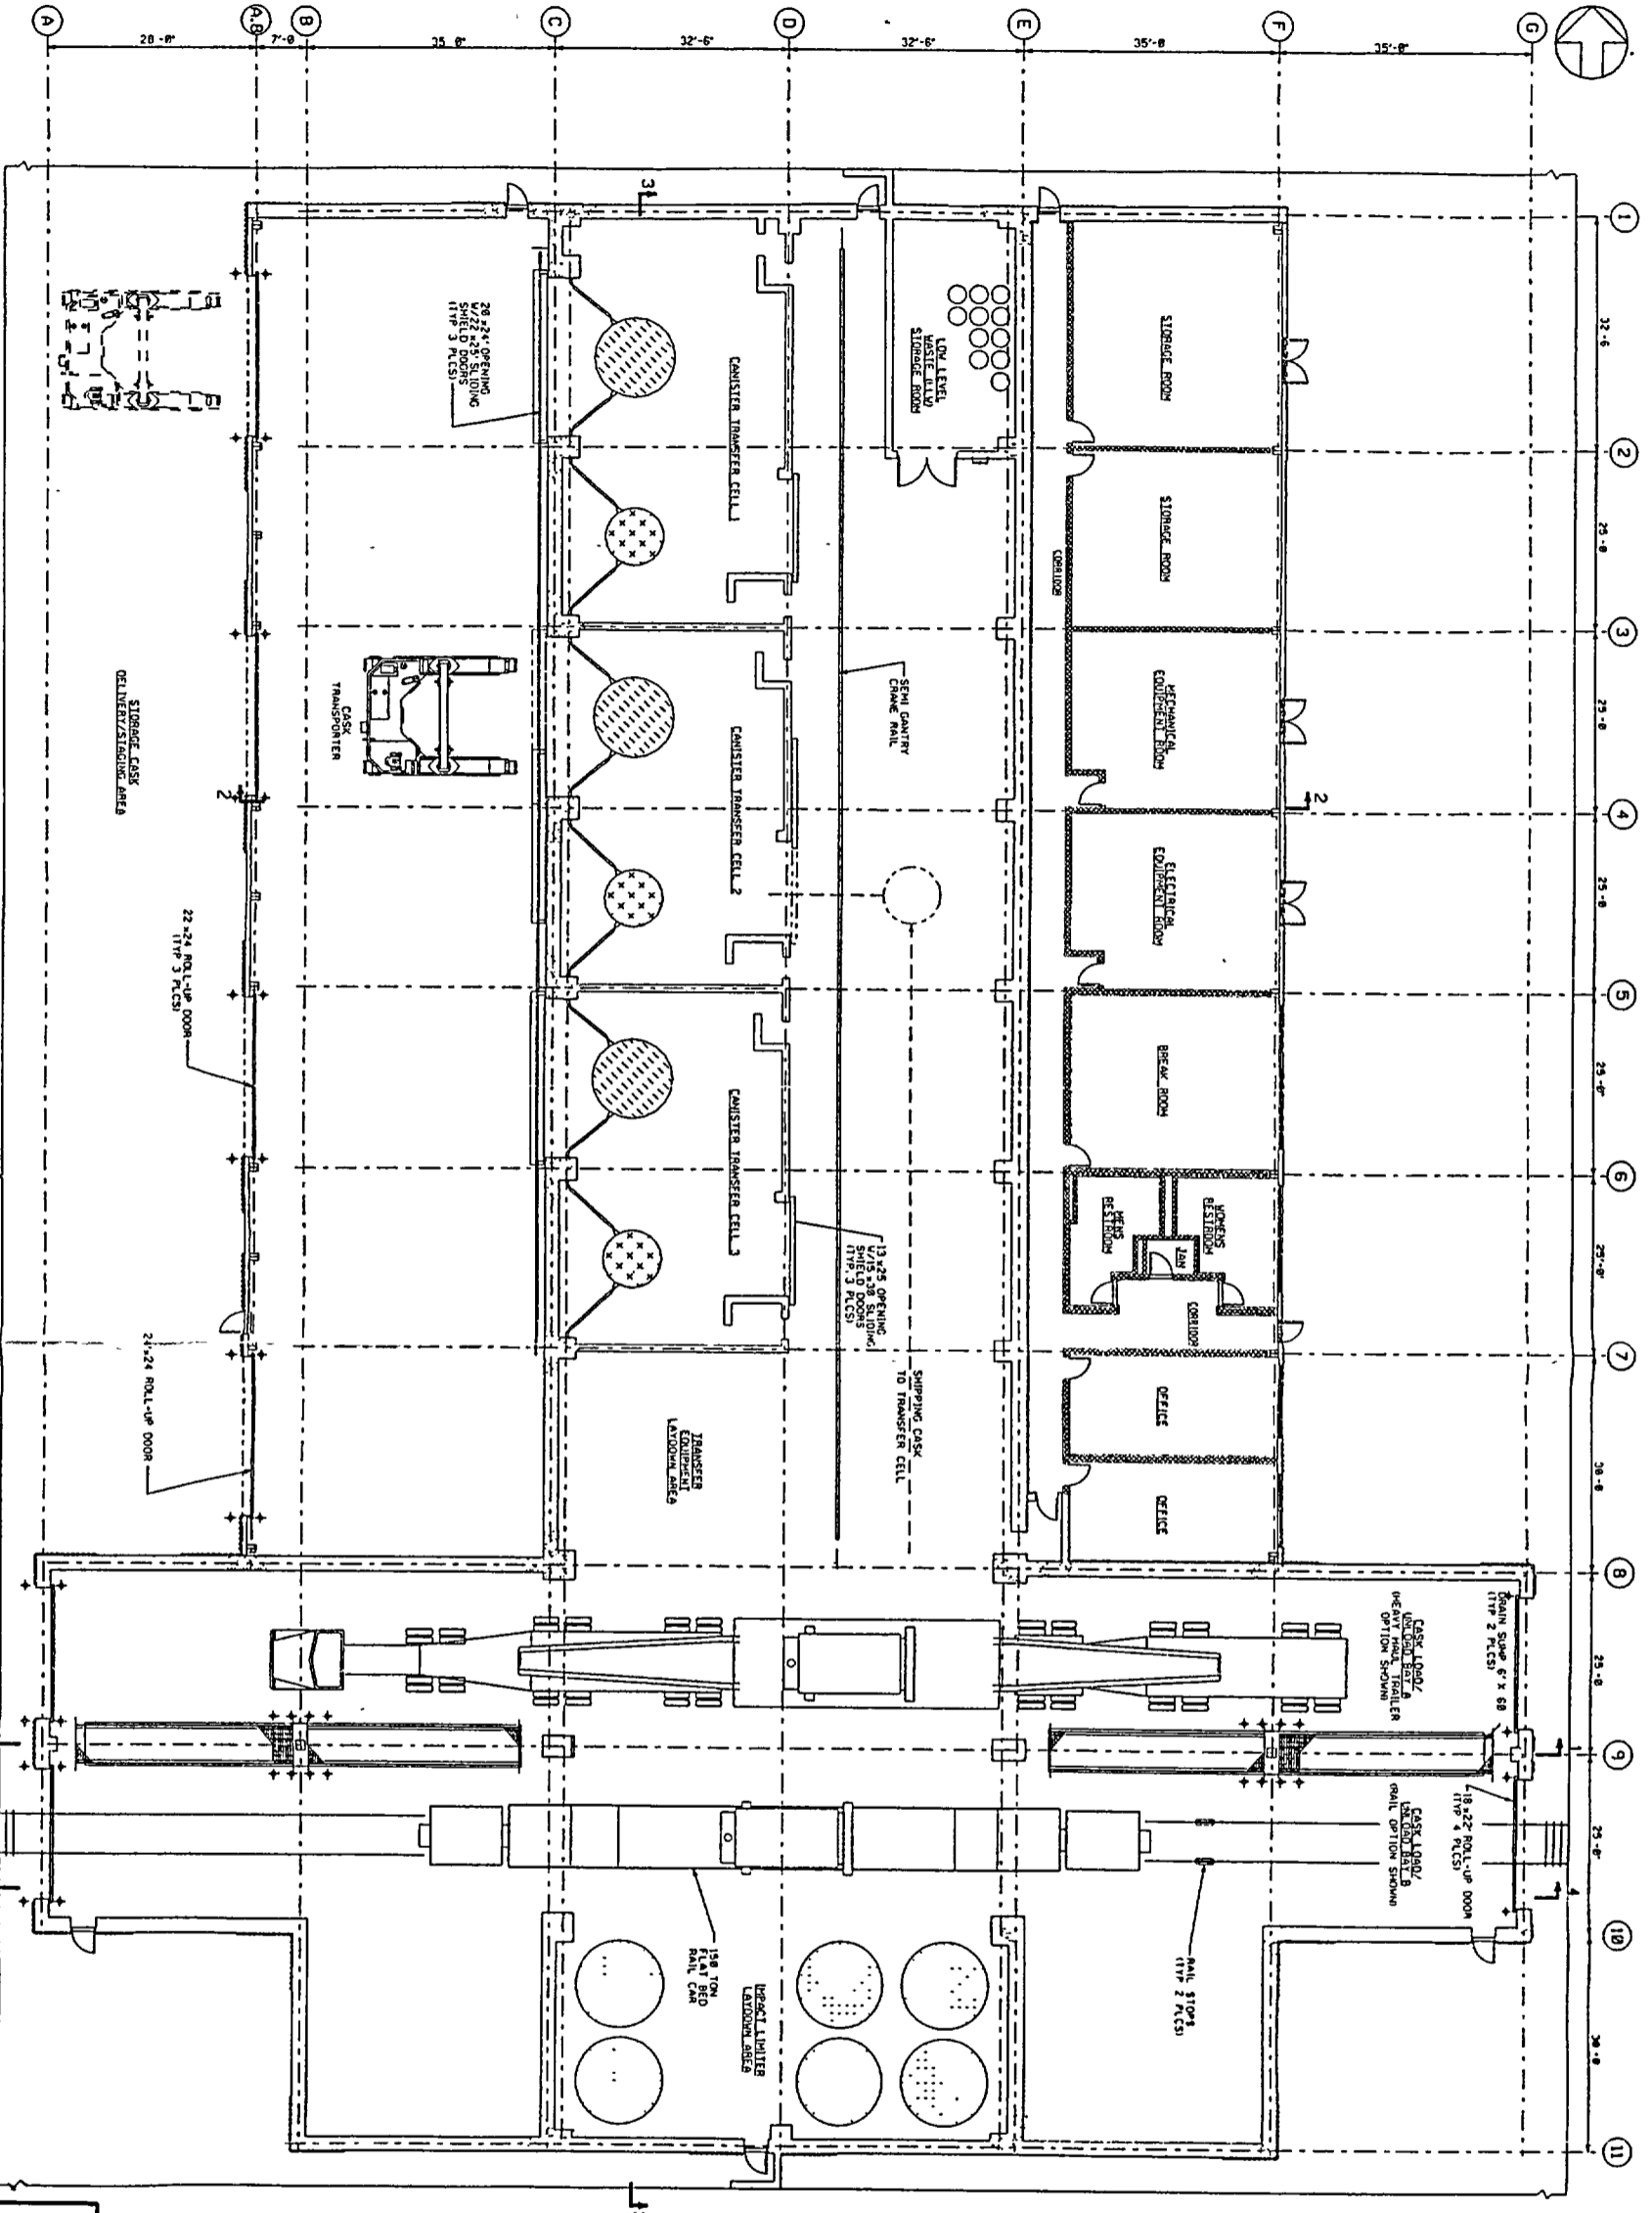

Template = SECY-028

SECY-02

CANISTER TRANSFER BUILDING

Figure 4.7-1 (Sheet 1 of 3)

PRIVATE FUEL STORAGE FACILITY
SAFETY ANALYSIS REPORT

CLEAR REGULATORY COMMISSION

License No. _____ Official Exh. No. 192
 In the matter of PF3
 Staff _____ IDENTIFIED
 Applicant _____ RECEIVED
 Intervenor REJECTED _____
 Other _____ WITHDRAWN _____
 DATE 5-16-02 Witness _____
 Clerk _____ pmp

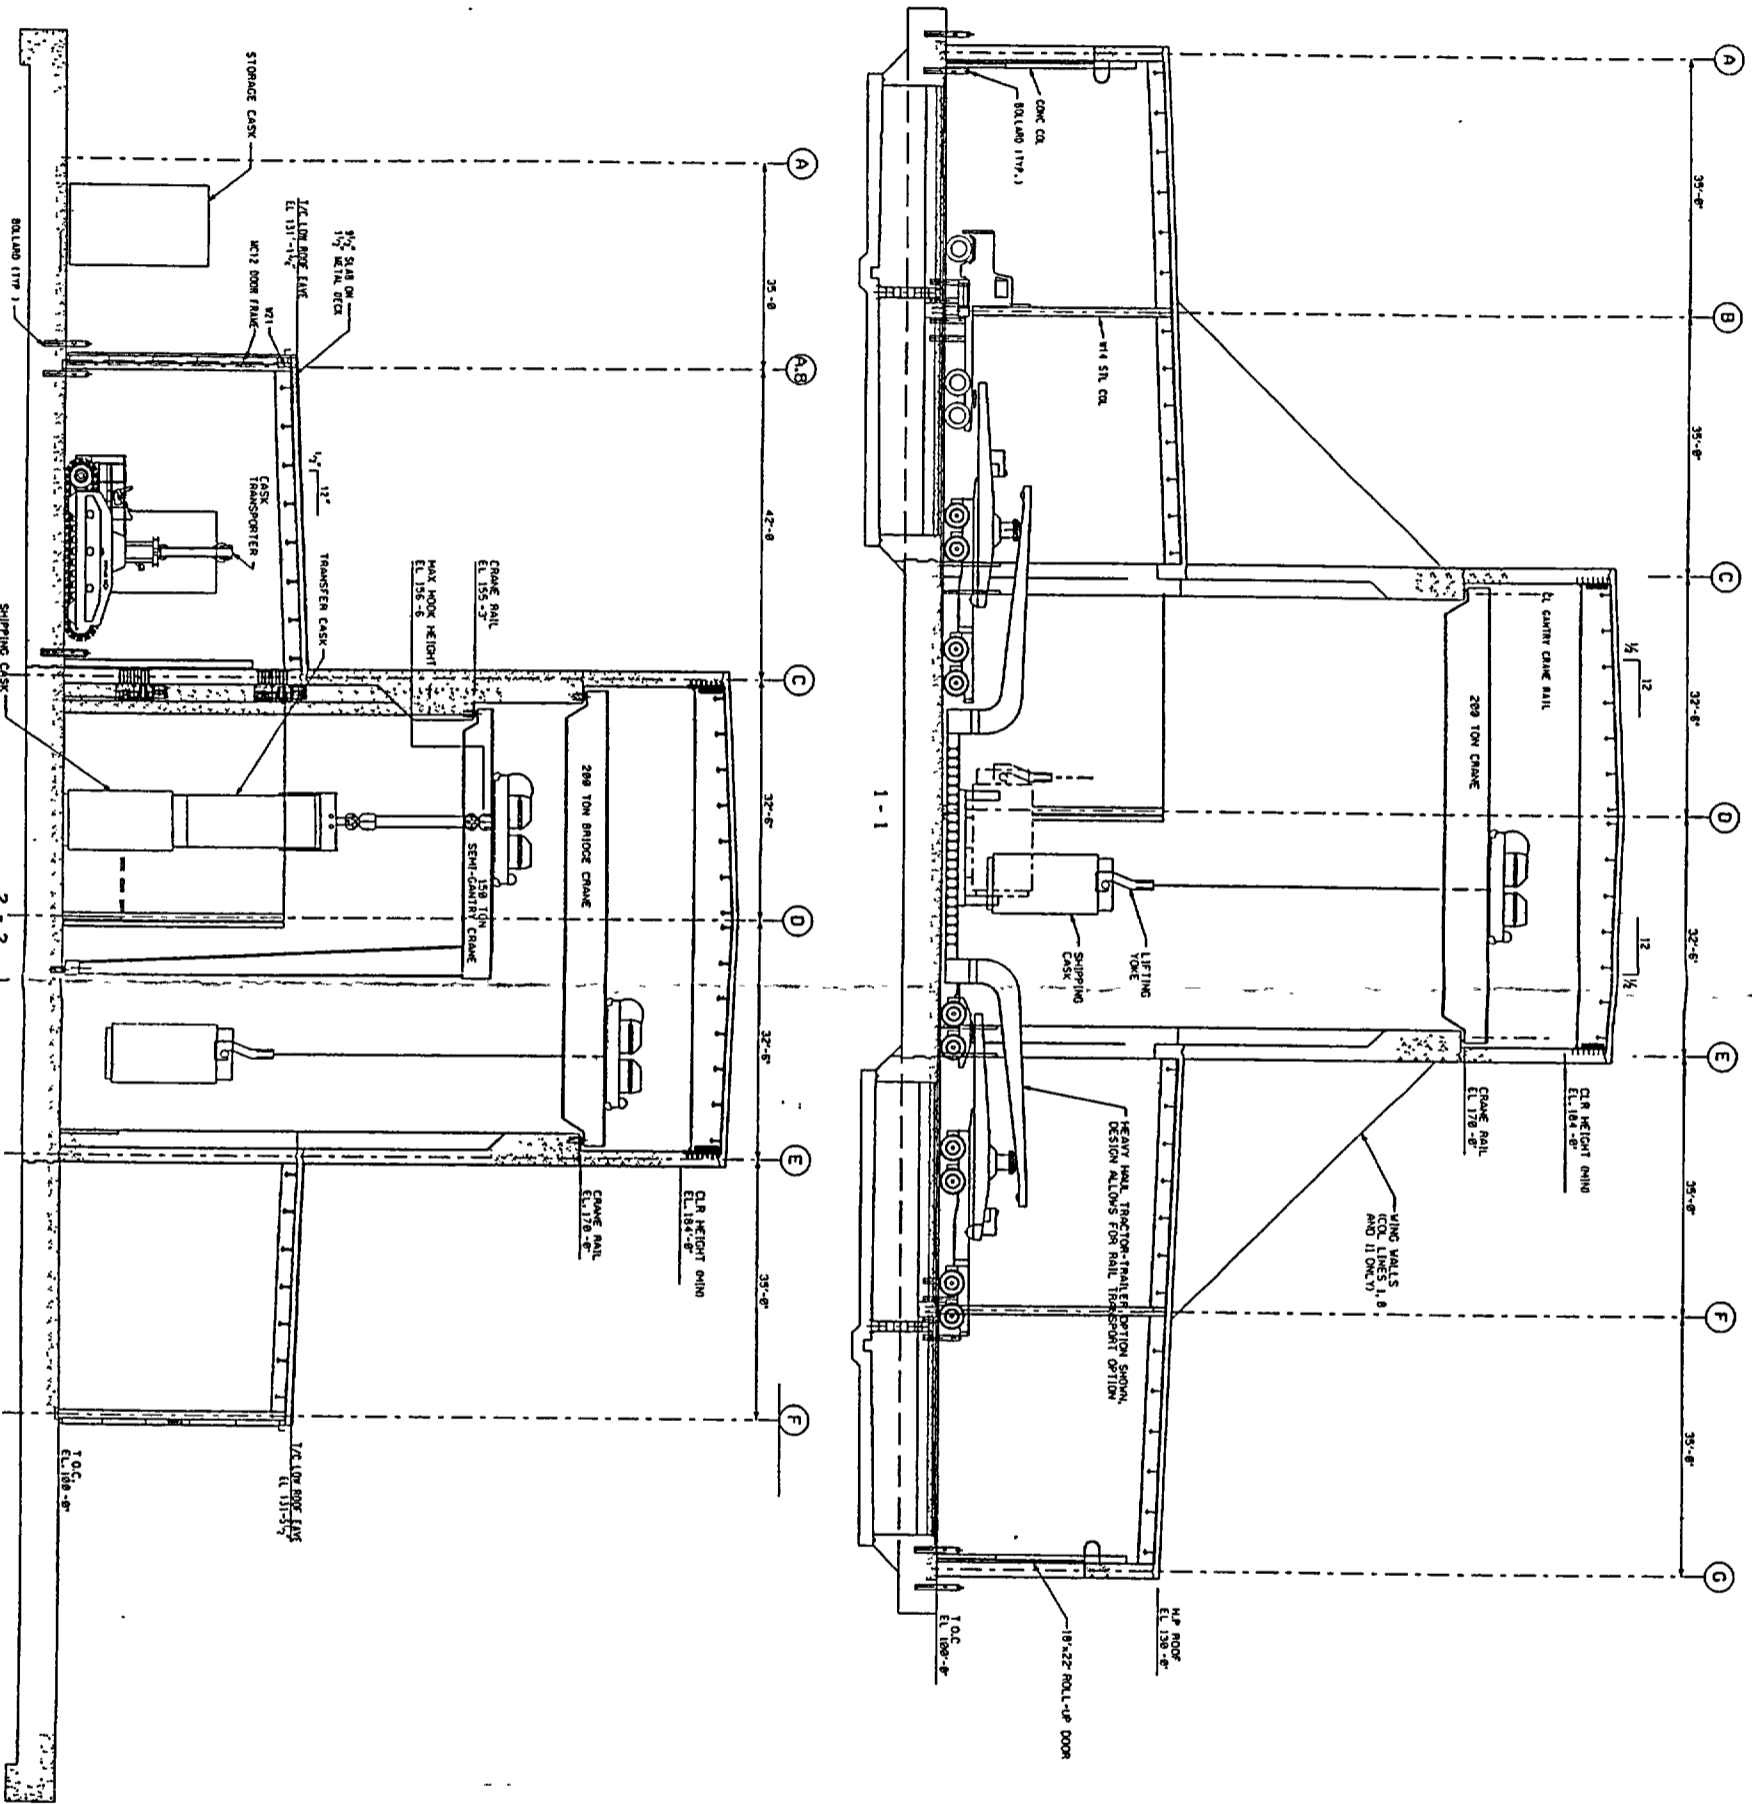


Figure 4.7-1 (Sheet 2 of 3)
CANISTER TRANSFER BUILDING
 PRIVATE FUEL STORAGE FACILITY
 SAFETY ANALYSIS REPORT

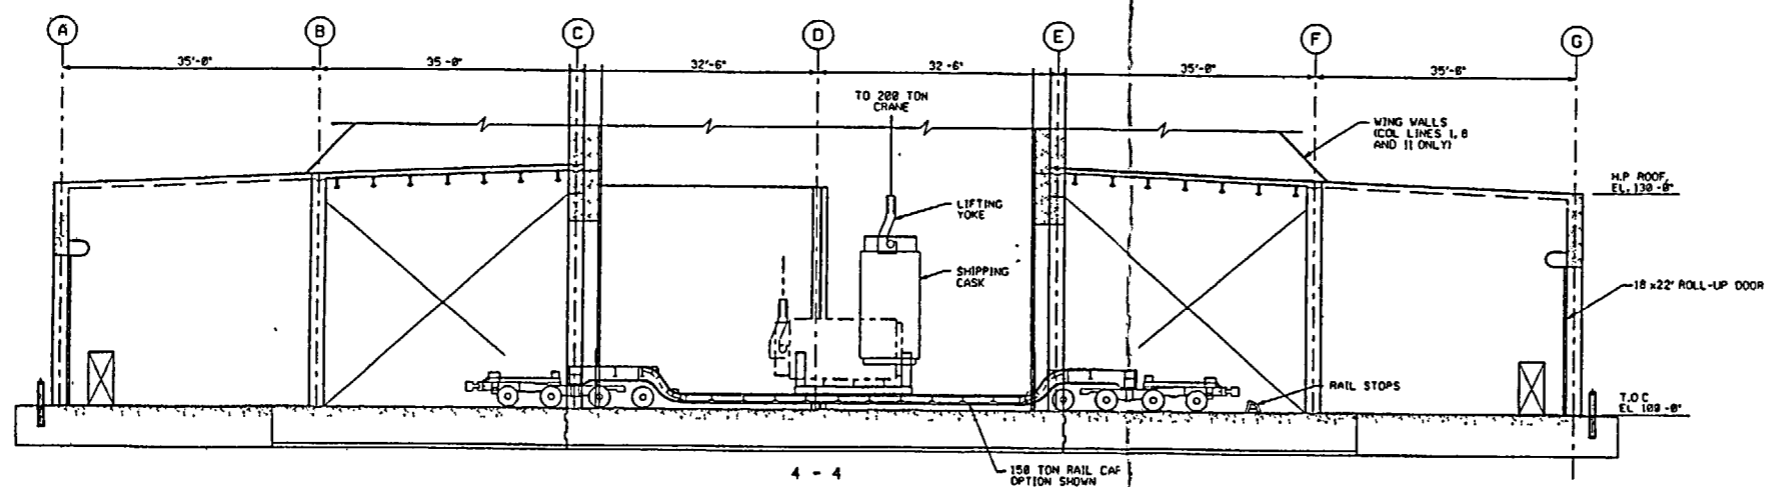
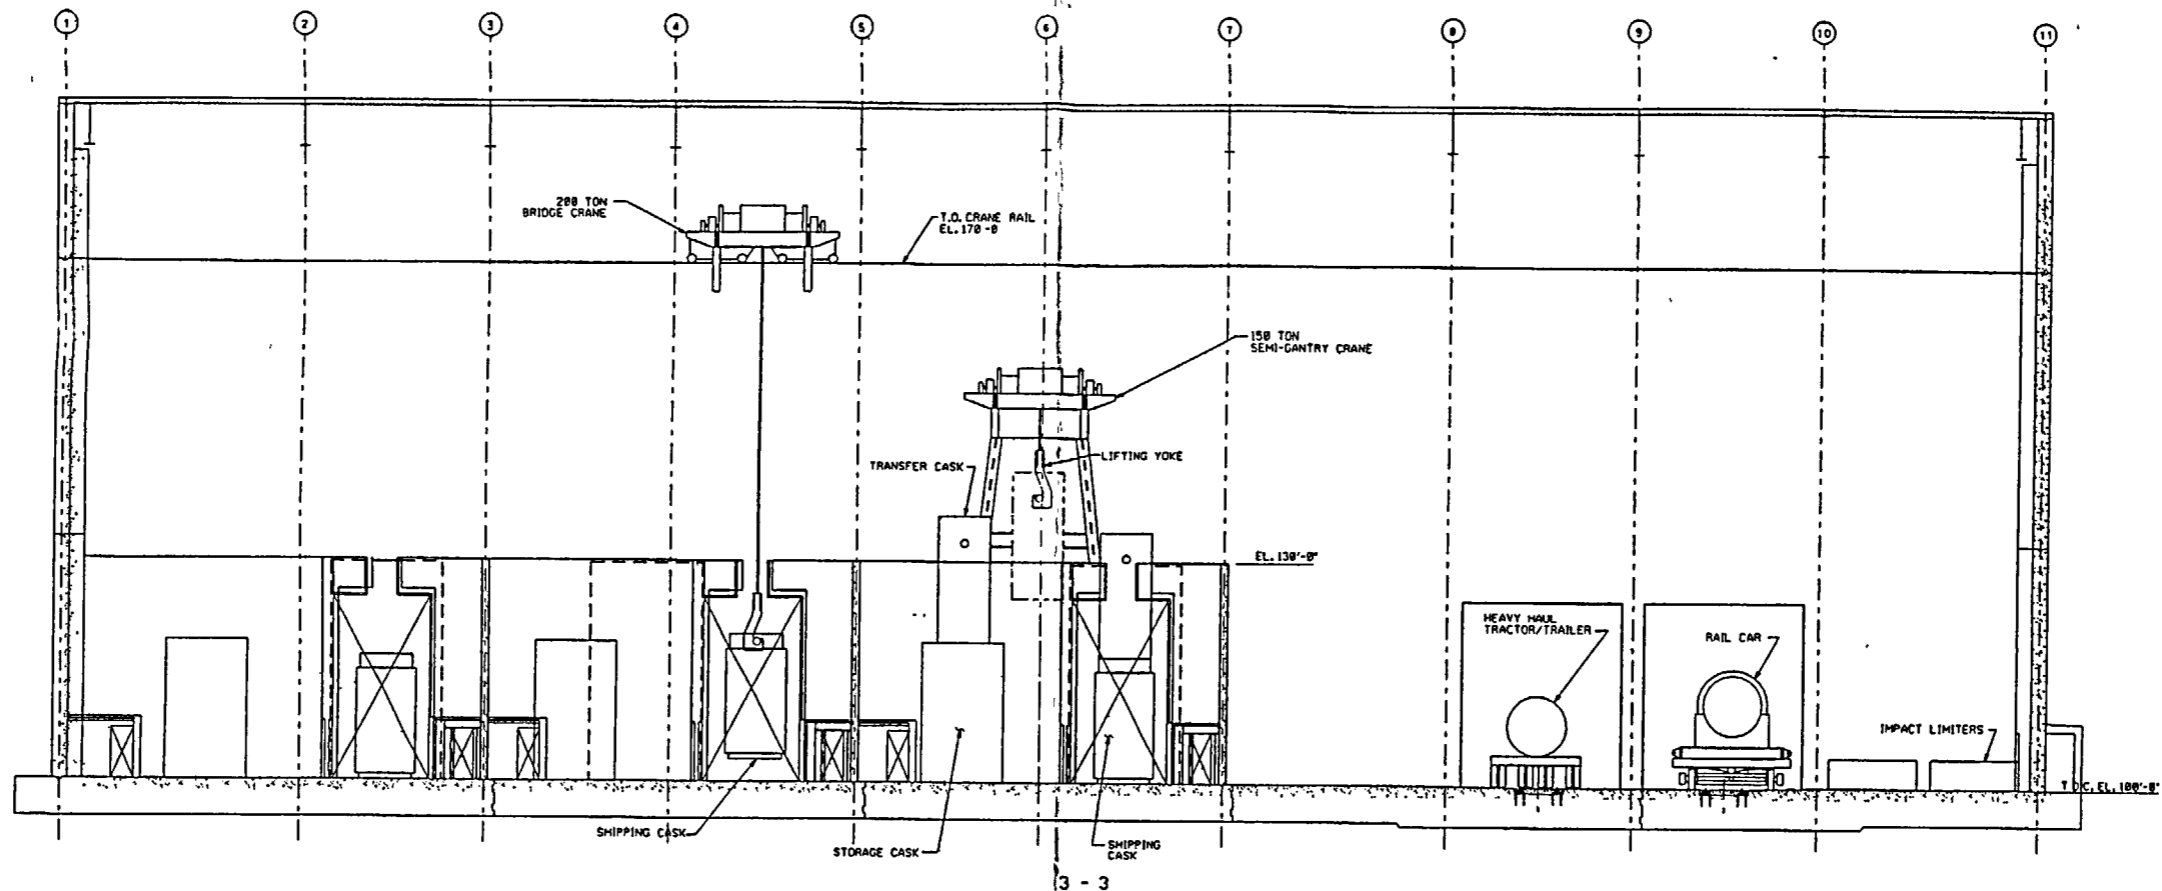


Figure 4.7-1 (Sheet 3 of 3)
CANISTER TRANSFER BUILDING
 PRIVATE FUEL STORAGE FACILITY
 SAFETY ANALYSIS REPORT