


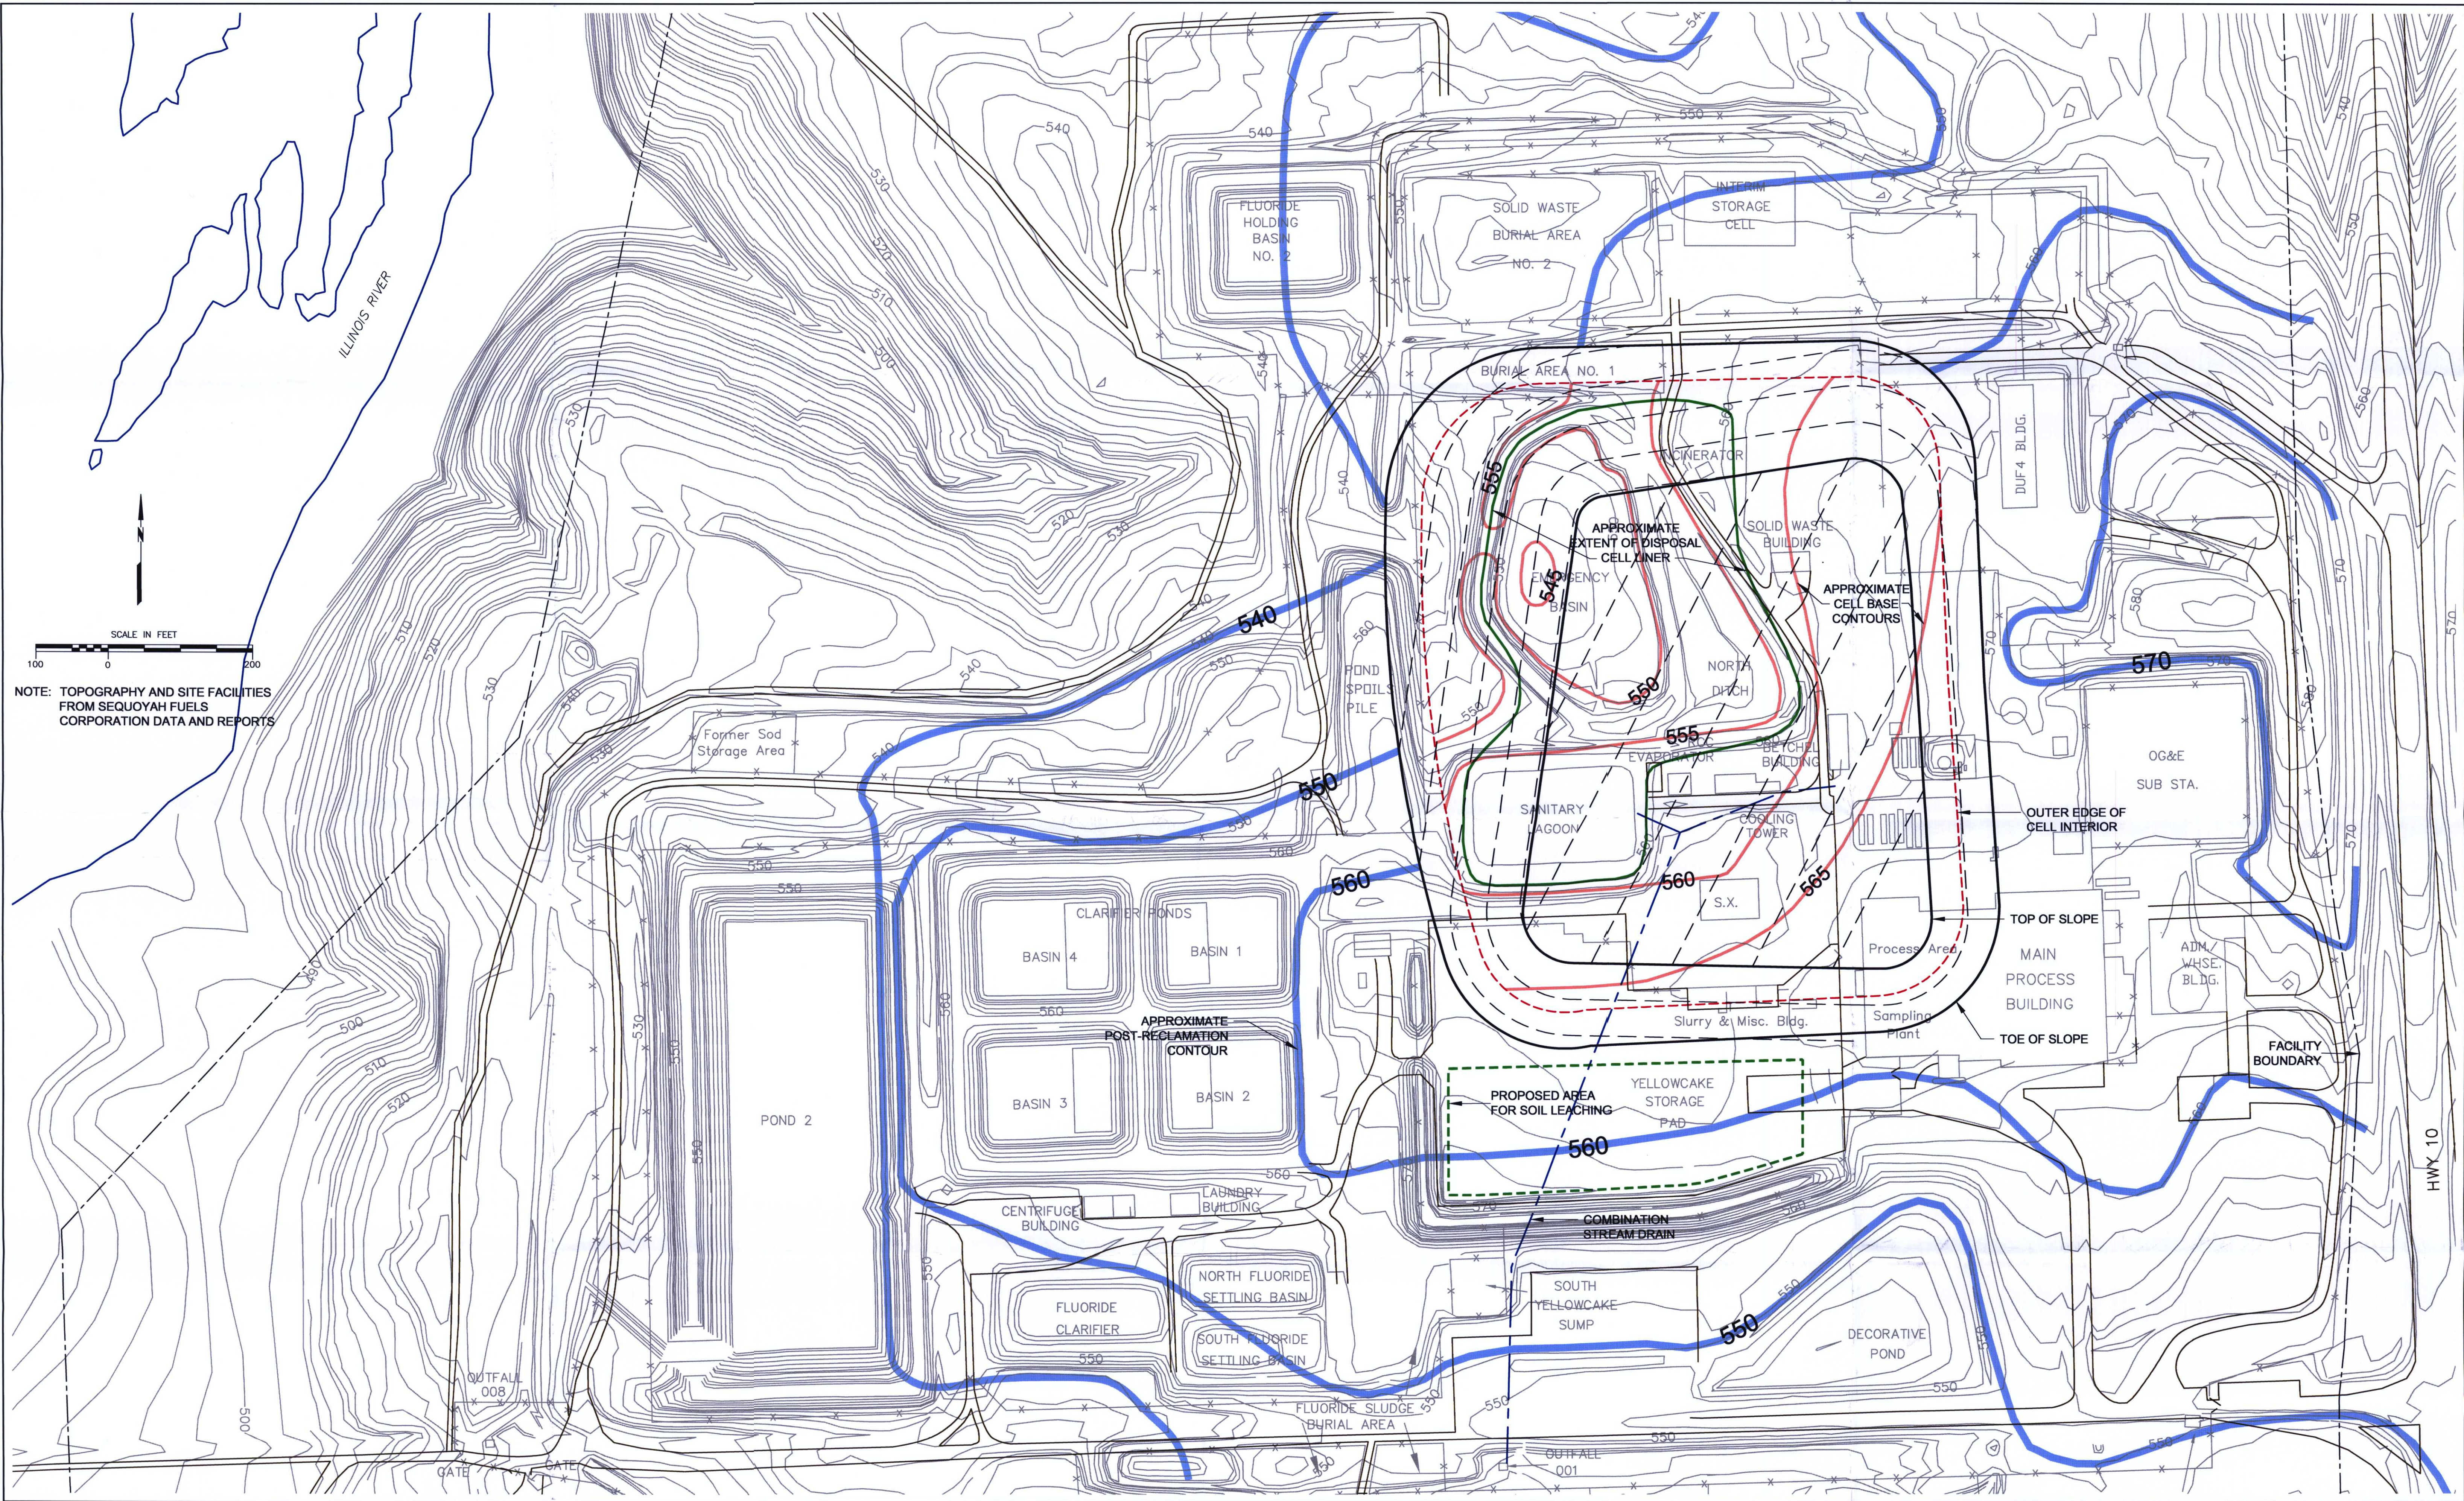

SCALE IN FEET
100 0 200

NOTE: TOPOGRAPHY AND SITE FACILITIES
FROM SEQUOYAH FUELS
CORPORATION DATA AND REPORTS

REVISIONS	No.	DESCRIPTION	BY	CHKD.	APPROVED	DATE
	A	ISSUED FOR PERMITTING	CLS			12/02

REFERENCES	DWG No.	DRAWING TITLE

DESIGNERS	ENGINEERING RECORD	BY	DATE
	PRELIMINARY DESIGN	CLS	10/02

PREPARED BY



consulting
scientists and
engineers

Fort Collins, CO
970 223-9600

PREPARED FOR



SEQUOYAH FUELS
A GENERAL ATOMICS COMPANY

TITLE			
DISPOSAL CELL INTERIOR PLAN			
PROJECT:	100734	DATE:	DECEMBER 2002
SCALE:	AS SHOWN	ACAD FILE:	SITE-01.DWG
DRAWING			REVISION
6			A

D-06