



PLAN VIEW

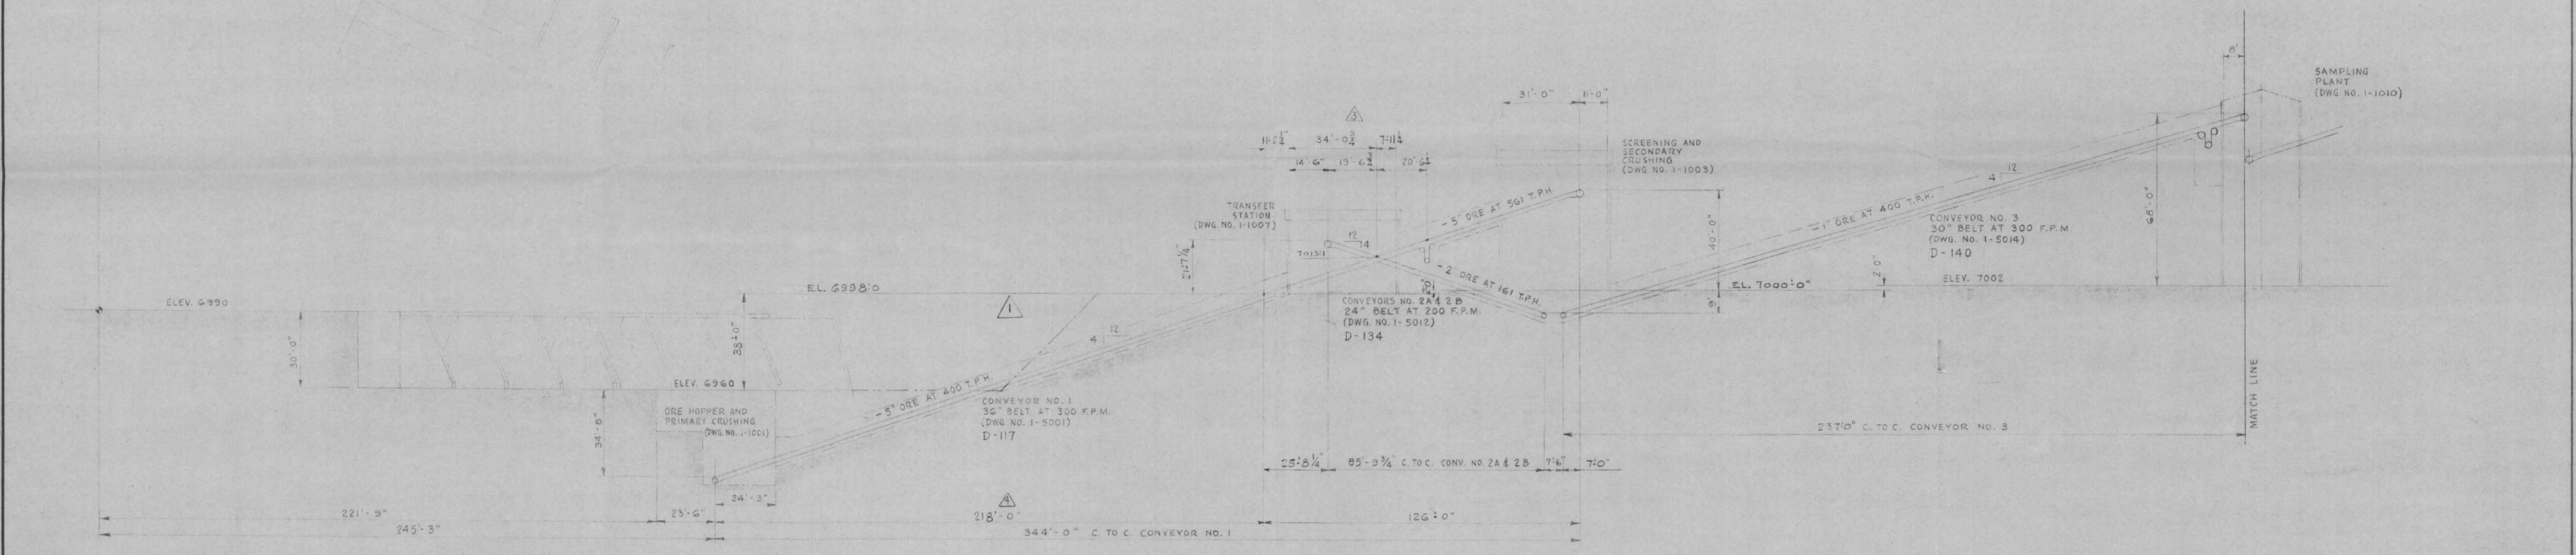

ELEVATION

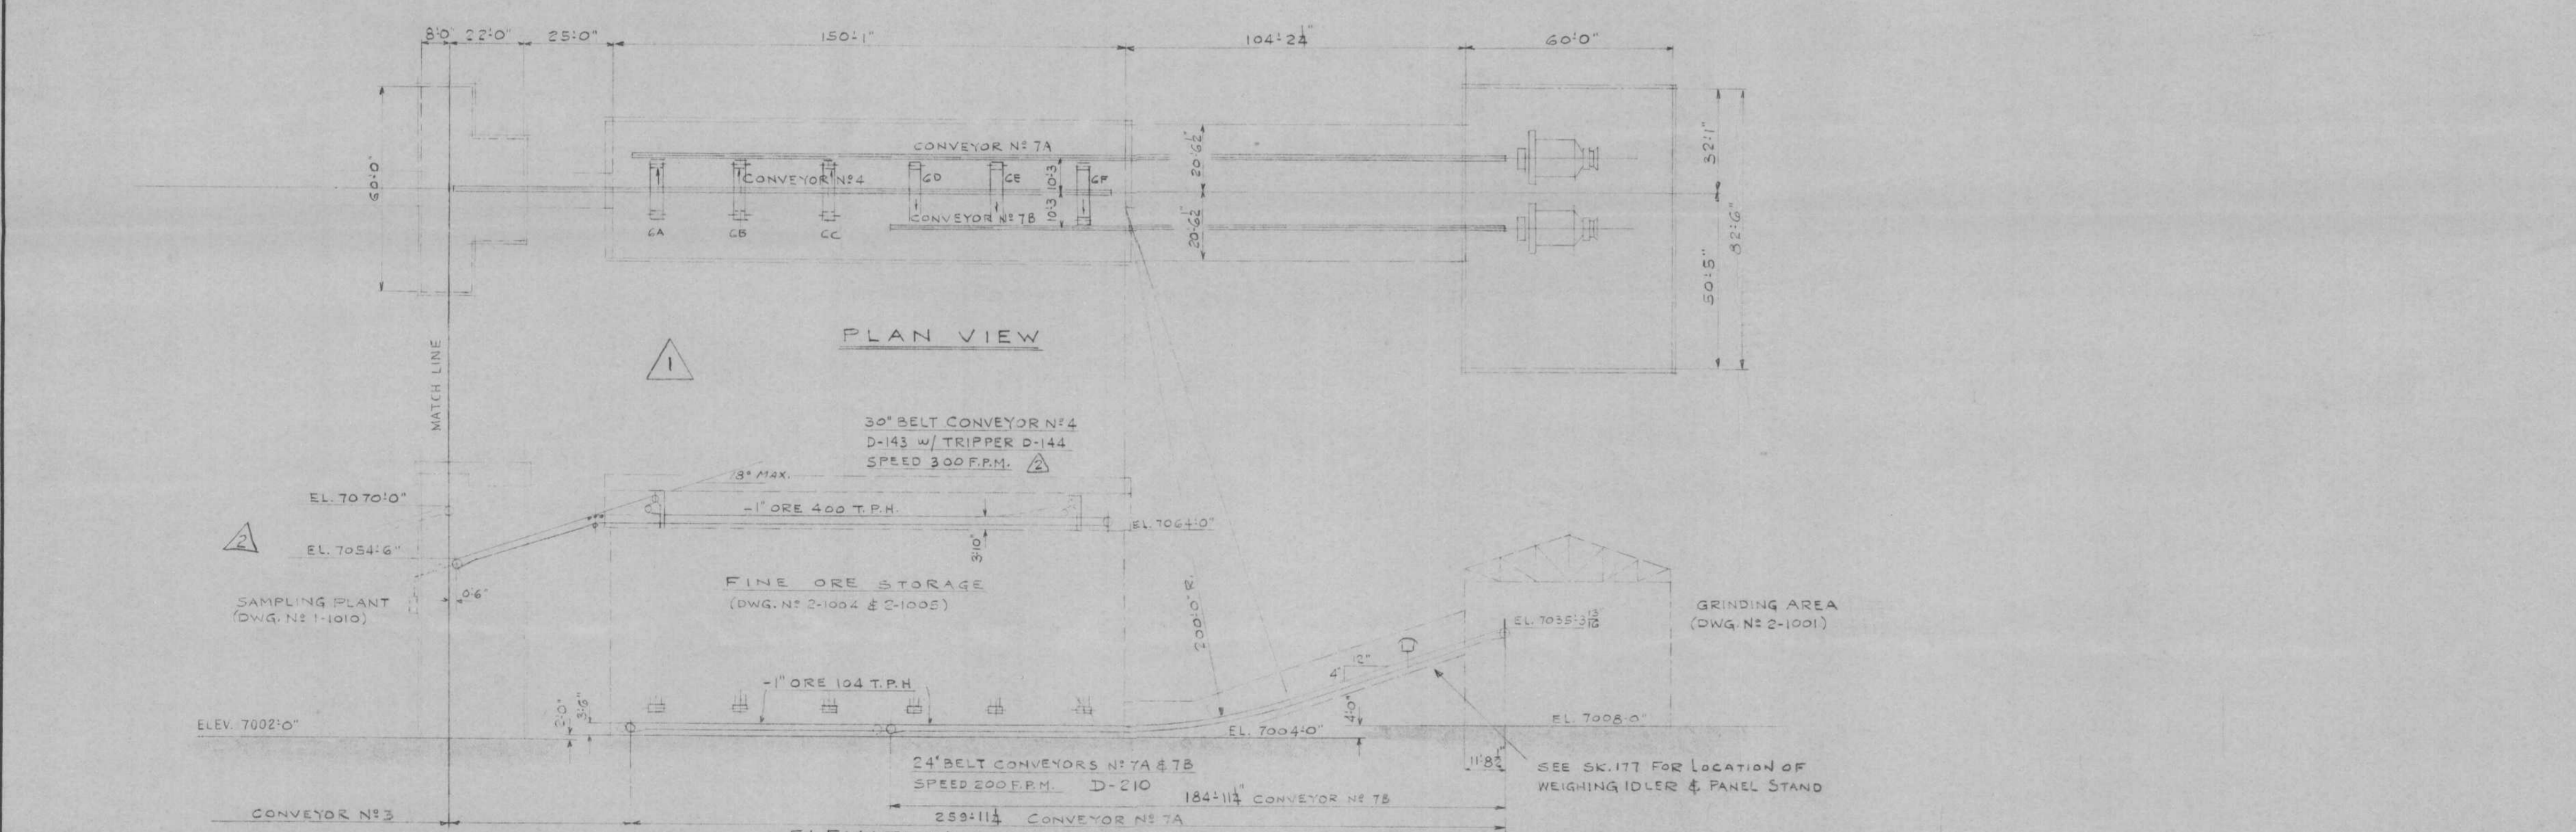

PLAN VIEW

ELEVATION

D-4

<b>DRAWING STATUS</b>		<b>KERMAC NUCLEAR FUELS CORP.</b>	
<input type="checkbox"/> PRELIMINARY	<input type="checkbox"/> FOR APPROVAL	<b>URANIUM PROCESSING PLANT</b>	
<input type="checkbox"/> REFERENCE	<input type="checkbox"/> APPROVED FOR CONST.	GRANTS, NEW MEXICO	
<input type="checkbox"/> REVISED		<b>CRUSHING AND SAMPLING</b>	
		<b>GENERAL ARRANGEMENT</b>	
		PRIMARY CRUSHING THROUGH ROD MILLS	
<b>PRINT RECORD</b>		ORDER - B-14500	ACCOUNT -
		<b>STEARNS-ROGER ENGINEERS</b>	
BIDS		DRAWN BY JANCEWICZ	SCALE 1" = 30 FEET
VENDOR		DATE OCTOBER 10, 1957	DRAWING NUMBER:
FIELD		CHECKED H. W. H.	1-1009
CUSTOMER		DATE 10-14-57	REV.

REVISIONS			REFERENCES			REFERENCES			APPROVED	
NO.	DATE	BY	DWG. NO.	TITLE	DWG. NO.	TITLE	DATE	BY		
1	11-13-57	J.A.P.	1-5001	CONVEYOR NO. 1	1-1007	TRANSFER STATION				
2	11-26-57	K.A.F.	1-5012	CONVEYORS NO. 2A & 2B	1-1003	SECONDARY SCREENING & CRUSHING	10/29/57	HRK		
3	11-27-57	J.A.P.	1-5015	CONVEYOR NO. 3	1-1010	SAMPLING PLANT				
4	1-26-58	C.C.J.	1-1001	PRIMARY CRUSHER						