



PLAN VIEW

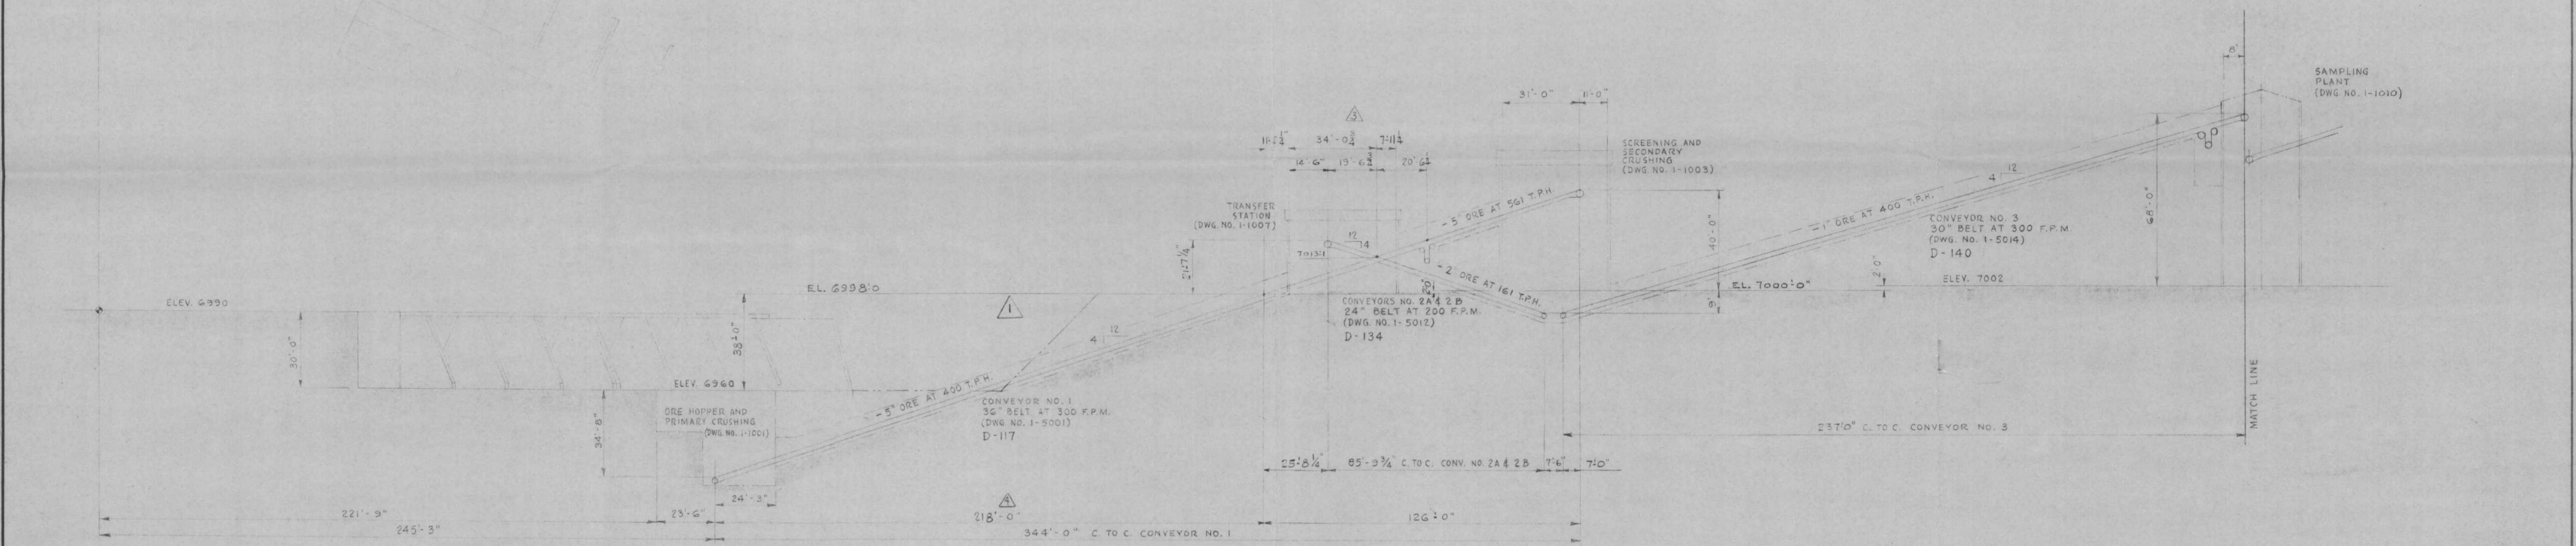

ELEVATION

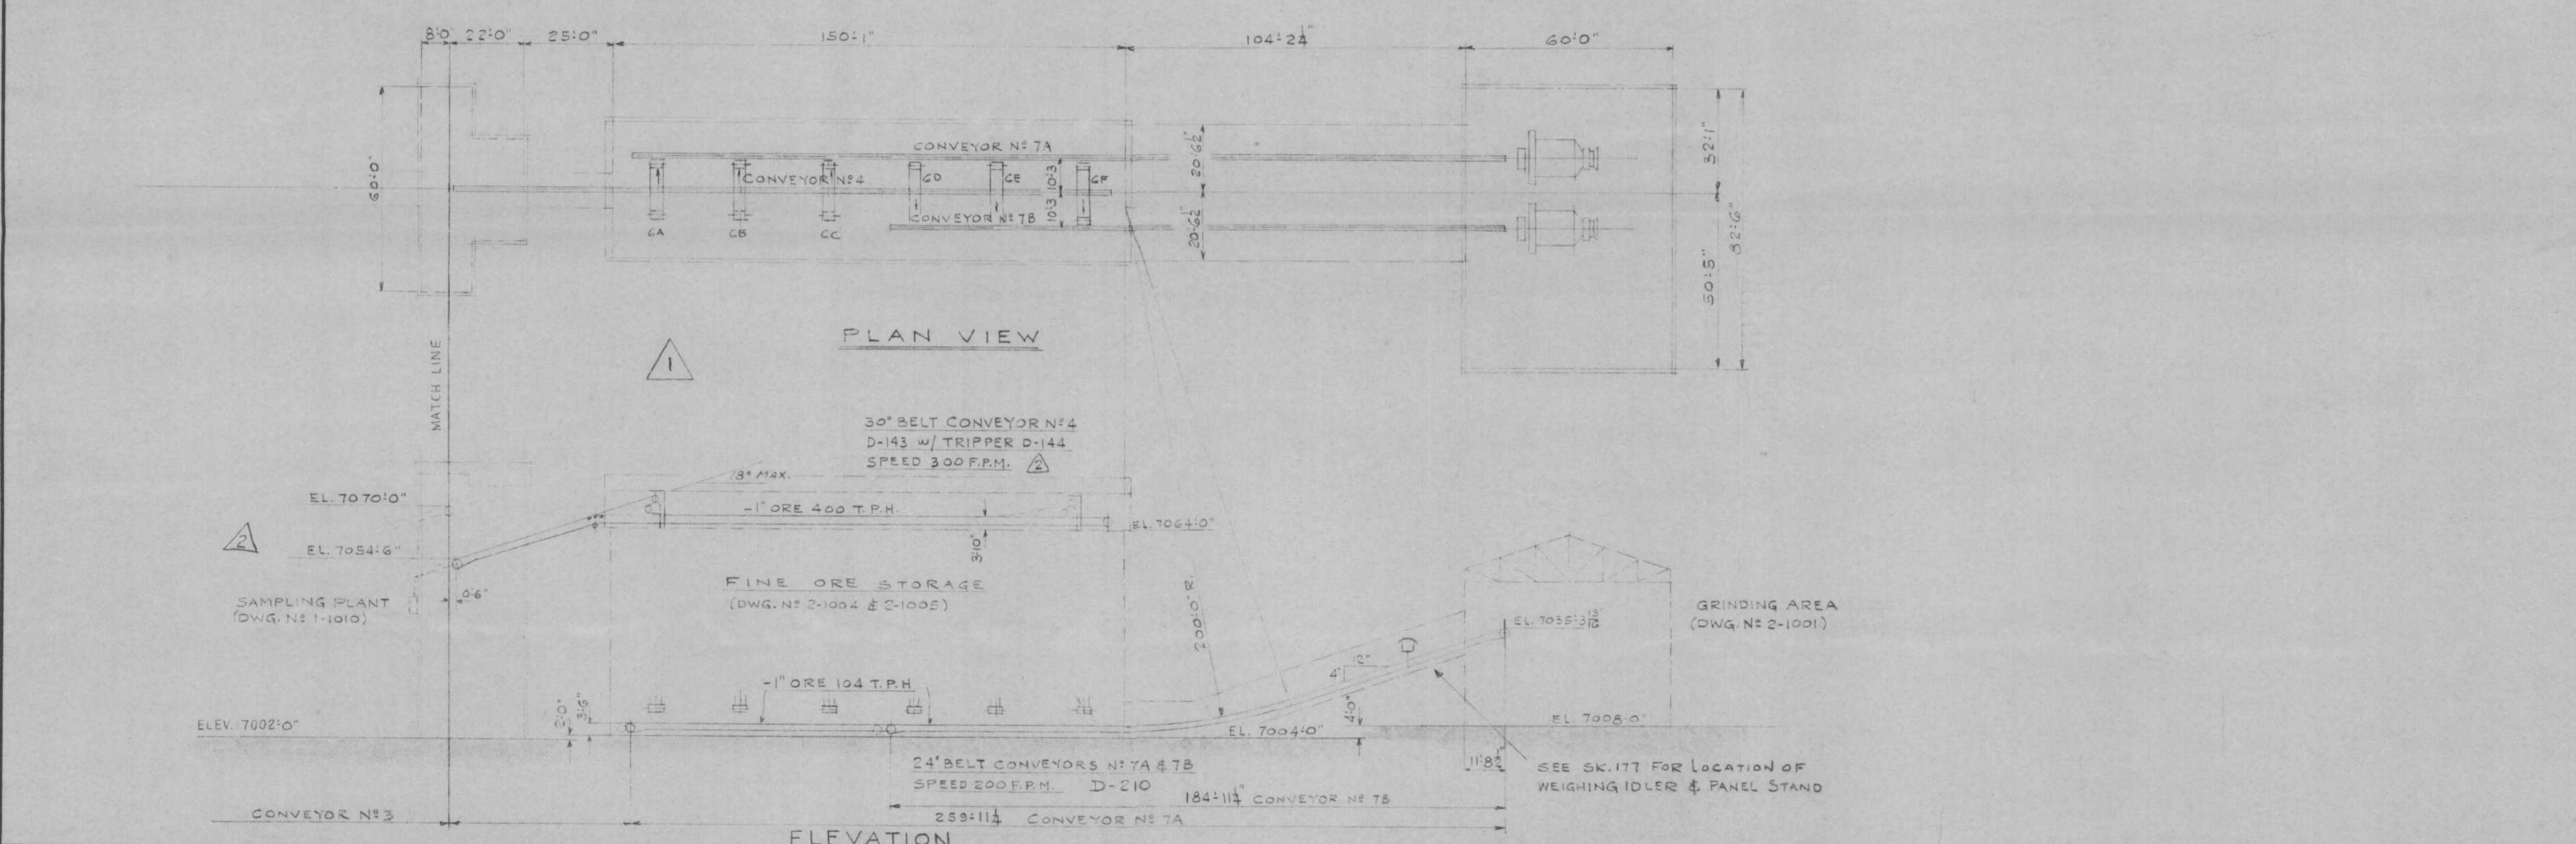

ELEVATION

D-4

DRAWING STATUS		KERMAC NUCLEAR FUELS CORP. URANIUM PROCESSING PLANT GRANTS, NEW MEXICO	
1/3	PRELIMINARY	CRUSHING AND SAMPLING GENERAL ARRANGEMENT PRIMARY CRUSHING THROUGH ROD MILLS	
1/2	FOR APPROVAL		
3/4	REFERENCE		
1	APPROVED FOR CONST.		
1/10	REVISED		
PRINT RECORD		ORDER - B-14500 ACCOUNT -	
BIDS		STEARNS-ROGER ENGINEERS	
VENDOR		DRAWN BY JANCEWICZ	SCALE 1" = 30 FEET
FIELD		DATE OCTOBER 10, 1957	DRAWING NUMBER:
CUSTOMER		CHECKED H. W. H.	1-1009
		DATE 10-14-57	REV.

REVISIONS			REFERENCES		REFERENCES		APPROVED	
NO.	DATE	BY	DWG. NO.	TITLE	DWG. NO.	TITLE	DATE	BY
1	11-13-57	J.A.P.	1-5001	CONVEYOR NO. 1	1-1007	TRANSFER STATION		
2	11-26-57	K.A.F.	1-5012	CONVEYORS NO. 2A & 2B	1-1003	SECONDARY SCREENING & CRUSHING	10/29/57	HRK
3	11-27-57	J.A.P.	1-5015	CONVEYOR NO. 3	1-1010	SAMPLING PLANT		
4	1-26-58	C.C.J.	1-1001	PRIMARY CRUSHER				