


Legend

Property Boundaries

- - - SCA Property Line
- - - Property Line "Other"
- Slurry Wall
- Clay Dike
- Slag Piles
- Leachate Sample Location
- Groundwater Sample Location

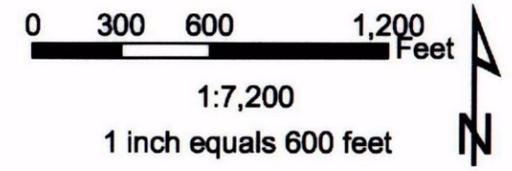


- NOTES:**
- (1) Survey coordinates are referenced to Michigan State Plane South, NAD 83, feet.
 - (2) Samples collected from October 1994 to December 2002.

Source: Michigan Department of Natural Resources (MDNR), Forestry, Mineral and Fire Management Division, Resource Mapping and Aerial Photography (RMAP), 1998.

| | | |
|-------------------------------------------------------------------------------------|------------------------|----------------------------------|
| PROJECT: SCA HARTLEY & HARTLEY LANDFILL SITE KAWKAWLIN TOWNSHIP, MICHIGAN | | |
| SHEET TITLE: FIGURE 4-10 GROUNDWATER AND LEACHATE SAMPLE LOCATIONS | | |
| DRAWN BY: C. HANKLEY | SCALE: AS NOTED | PROJ. NO.: 00-0611510 |
| CHECKED BY: G. MCLINN | | FILE NO.: BGMN_Excel1.mxd |
| APPROVED BY: J. WEDEKIND | DATE PRINTED: | |
| DATE: NOVEMBER 2003 | | |




744 Heartland Trail
 Madison, WI 53717 - 1934
 P.O. Box 8923 53708-8923
 Phone 608-831-4444
 Fax: 608-831-3334

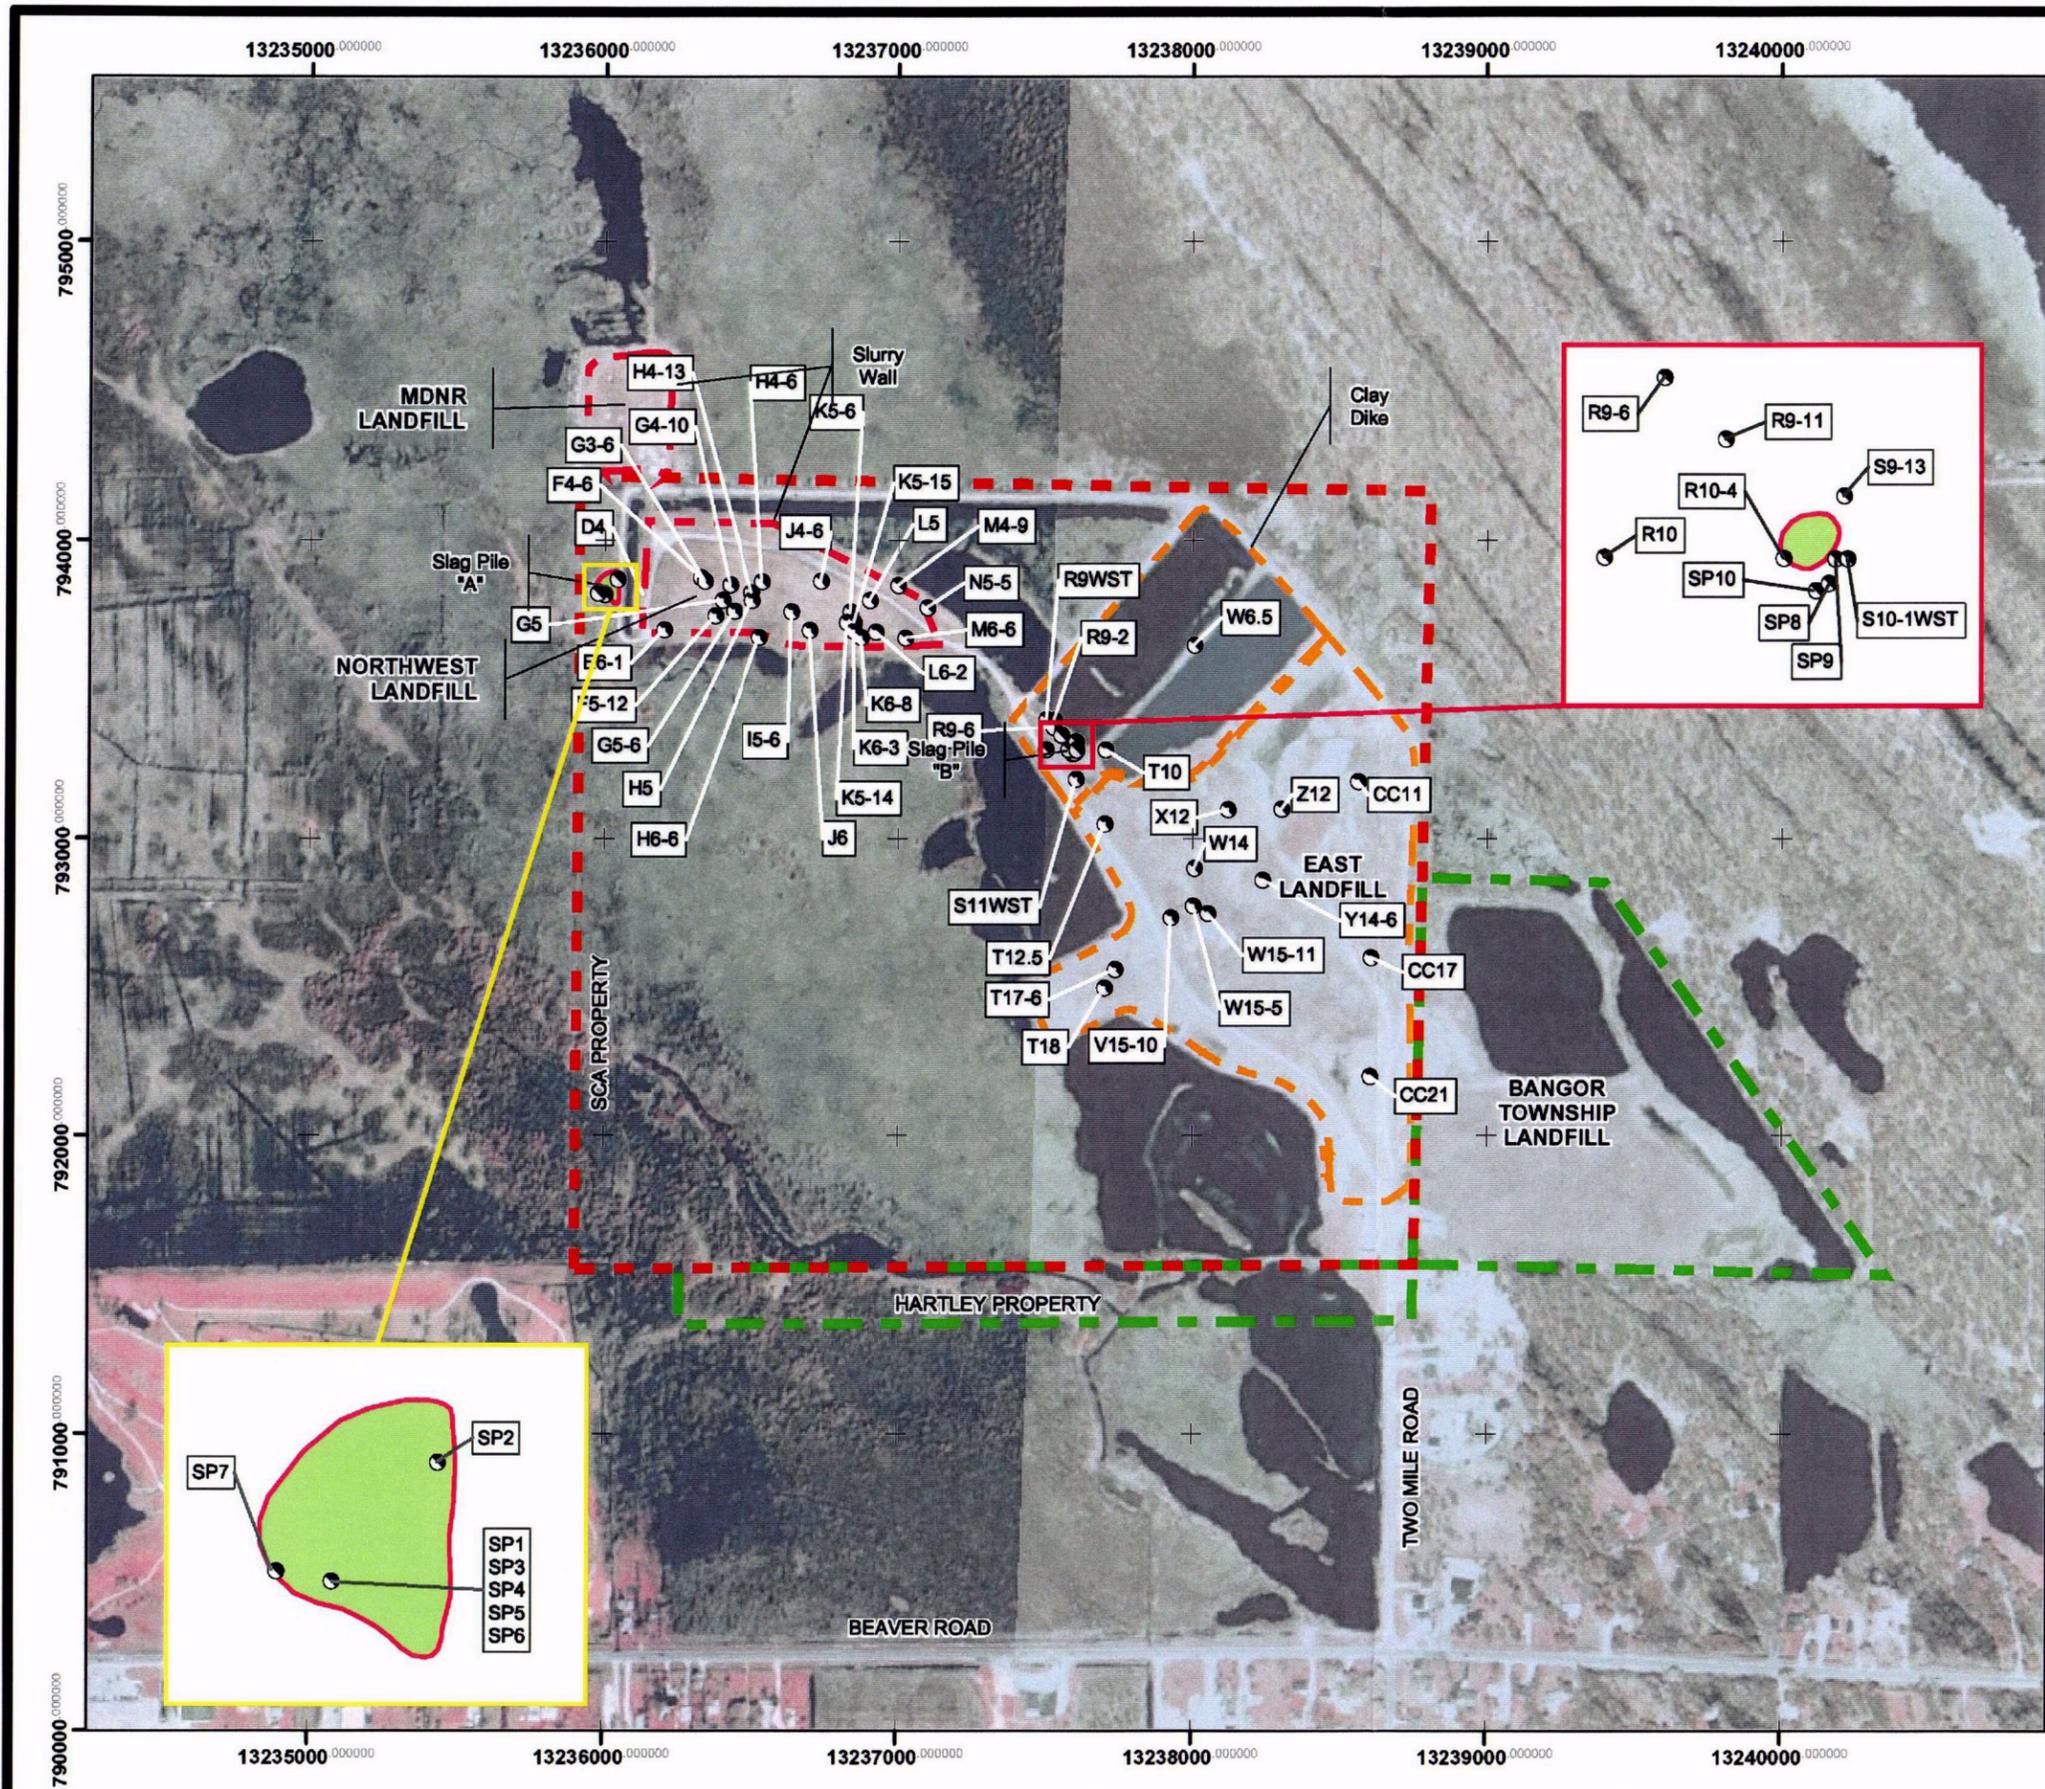

Legend

Property Boundaries

- - - SCA Property Line
- - - Property Line "Other"
- Clay Dike
- Slurry Wall
- Slag Piles
- Waste Sample Location

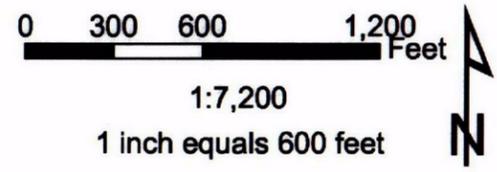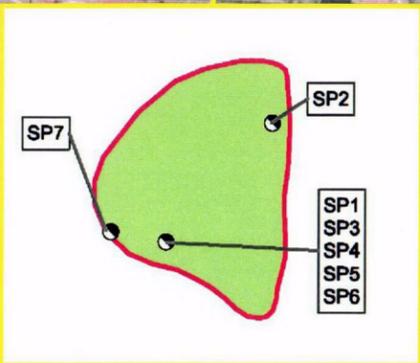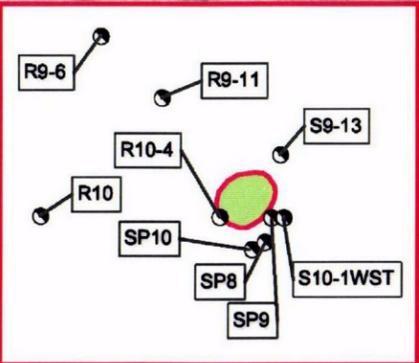

- NOTES:**
- (1) Survey coordinates are referenced to Michigan State Plane South, NAD 83, feet.
 - (2) Samples collected from October 1994 to May 2003.
 - (3) Edges of slag piles "A" and "B" are estimated based on test pits.

Source: Michigan Department of Natural Resources (MDNR), Forestry, Mineral and Fire Management Division, Resource Mapping and Aerial Photography (RMAP), 1998.

| | | |
|-------------------------------------------------------------------------------------|------------------------|-----------------------------------|
| PROJECT: SCA HARTLEY & HARTLEY LANDFILL SITE KAWKAWLIN TOWNSHIP, MICHIGAN | | |
| SHEET TITLE: FIGURE 4-11 WASTE SAMPLE LOCATIONS | | |
| DRAWN BY: C. HANKLEY | SCALE: AS NOTED | PROJ. NO.: 00-06115.04 |
| CHECKED BY: G. MCLINN | | FILE NO.: BGMN_Exceed6.mxd |
| APPROVED BY: J. WEDEKIND | DATE PRINTED: | |
| DATE: NOVEMBER 2003 | | |



744 Heartland Trail
Madison, WI 53717 - 1934
P.O. Box 8923 53708-8923
Phone 608-831-4444
Fax 608-831-3334

2 TO 25% SLOPE

6" TOPSOIL

ADDITIONAL 10" (MIN.) COMPACTED LOW-PERMEABILITY SOIL BARRIER LAYER

EXISTING 24" COMPACTED SOIL BARRIER LAYER

WASTE IN THE NORTHWEST LANDFILL
(ESTIMATED DEPTH UP TO 12 FT.)

NOTES

1. THE EXISTING 24 INCH SOIL BARRIER LAYER WILL NOT BE RECOMPACTED.



PROPOSED FINAL COVER
FOR THE NORTHWEST LANDFILL

SCA HARTLEY & HARTLEY LANDFILL SITE
KAWKAWLIN TOWNSHIP, MICHIGAN

| | |
|--------------|---------------|
| DRAWN BY: | DEFOEJ |
| APPROVED BY: | MJA |
| PROJECT NO. | 08115.08 |
| FILE NO. | 61150602.DWG |
| DATE: | NOVEMBER 2003 |

FIGURE 5-1

PLOT DATA
 Drawing File: "s115\06\61150602.dwg"
 User ID: JPA000\61150602.plt
 Plot File: K:\CADNET\BL\ocddet.tbl
 Pen Table: ocdd.511P
 Plotter:

Scale: 1:1,000,000
 Rotation: 0.000000
 Plot Date: Wed Nov 26 09:00:49 2003
 Attached Xref's:

Expanded Map Scale: 1 inch equals 400 feet

Legend

- Slag Piles
- Property Boundaries**
- SCA Property Line
- Property Line "Other"
- Slurry Wall
- Clay Dike
- Survey Unit Classification**
- Class 1
- Class 2
- Class 3

Notes

- 1) Location of Class 1 and Class 2 boundaries around the MDNR Landfill are based on MACTEC, 2003. The Final Status Survey for the MDNR Landfill will be conducted by the MDNR as the licensee for that SDMP Site (License No. SUC-1581).
- 2) Class 3 areas are all other areas of the site, including the East Landfill, not classified as Class 1 or Class 2.

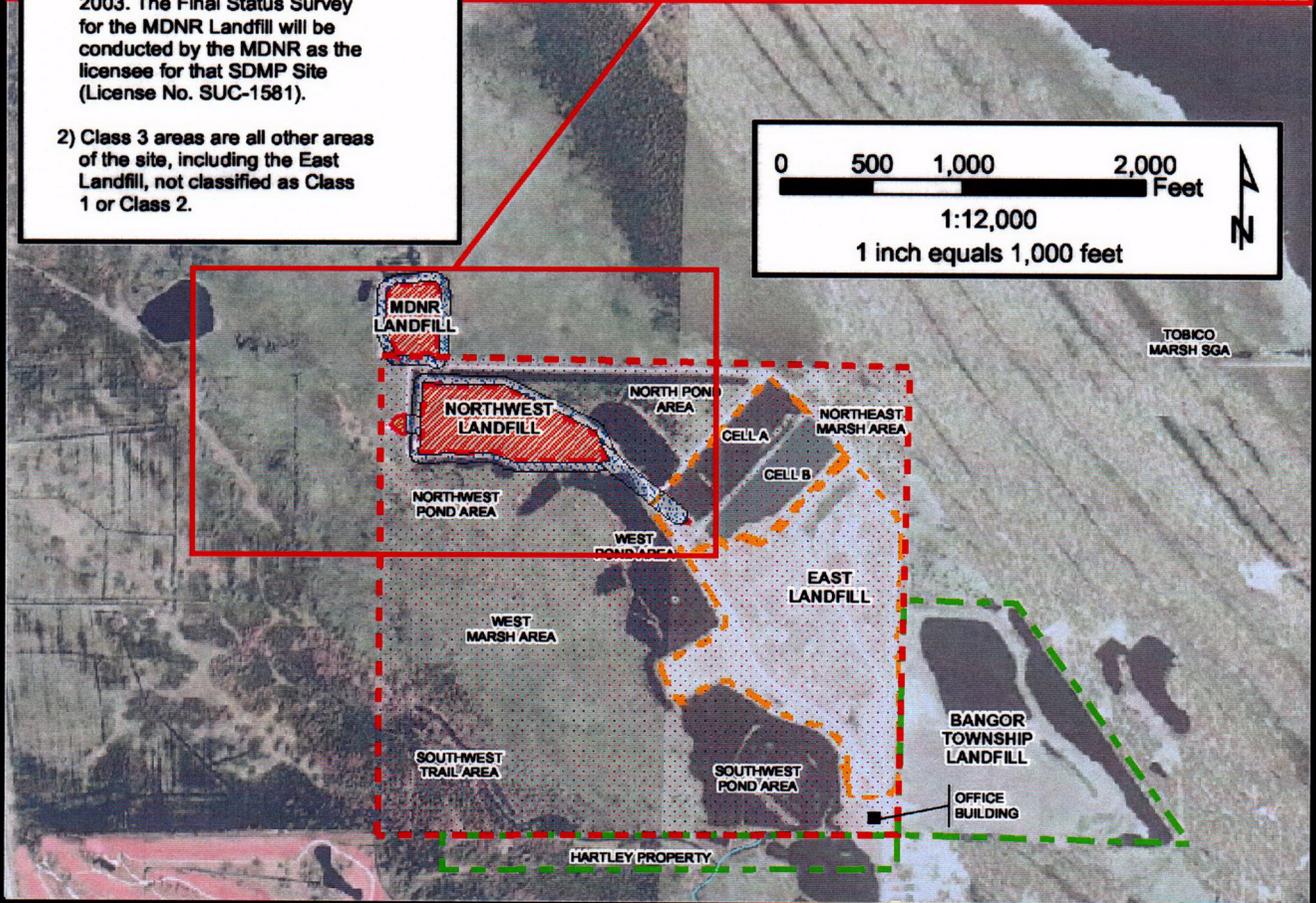
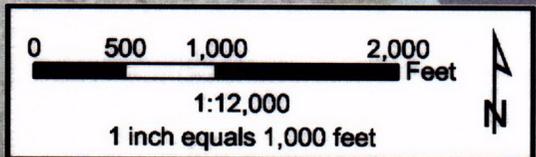
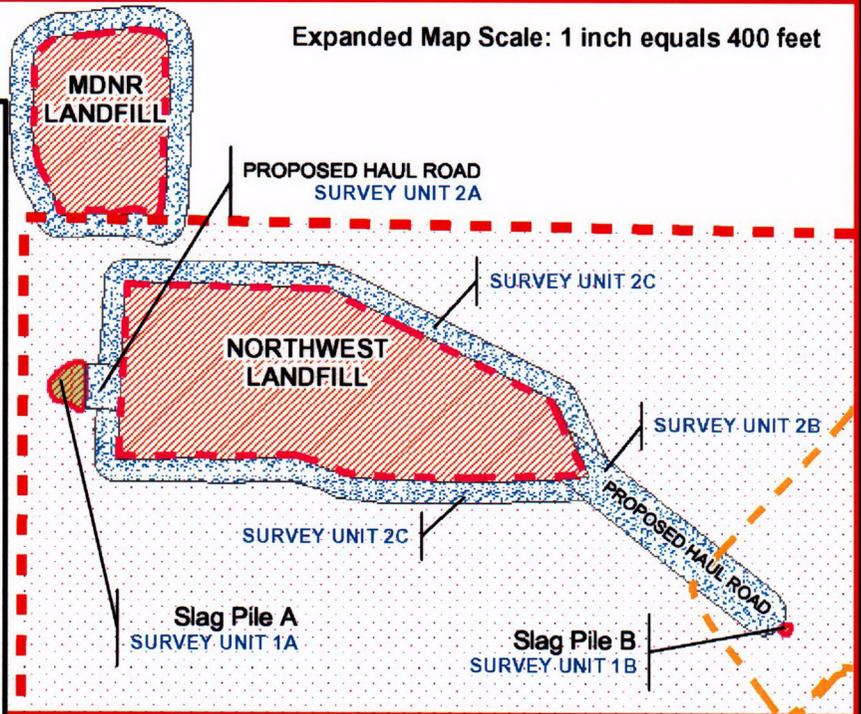


FIGURE 8-1 SURVEY UNIT CLASSIFICATION


Source: 1998 series USGS digital orthophoto quadrangles. 2001. Michigan Department of Natural Resources (MDNR), Forestry, Mineral and Fire Management Division, Resource Mapping and Aerial Photography (RMAP).

**SCA HARTLEY & HARTLEY LANDFILL SITE
KAWKAWLIN TOWNSHIP, MICHIGAN**

| | |
|--------------|---------------------|
| DRAWN BY: | C. HANKLEY |
| APPROVED BY: | J. WEDEKIND |
| PROJECT NO. | 6115.04 |
| FILE NO. | disposalClasses.MXD |
| DATE: | NOVEMBER 2003 |

User ID: P:\000\61154002.prf
 Plot File: k:\cadnet\tbl\ocaddef.tbl
 Pen Table: ocad11x17
 Plotter:

Scale = 1:400.000000
 Relation = 90.000000
 Plot Date = Tue Nov 25 15:05:50 2003
 Attached Xrefs: x

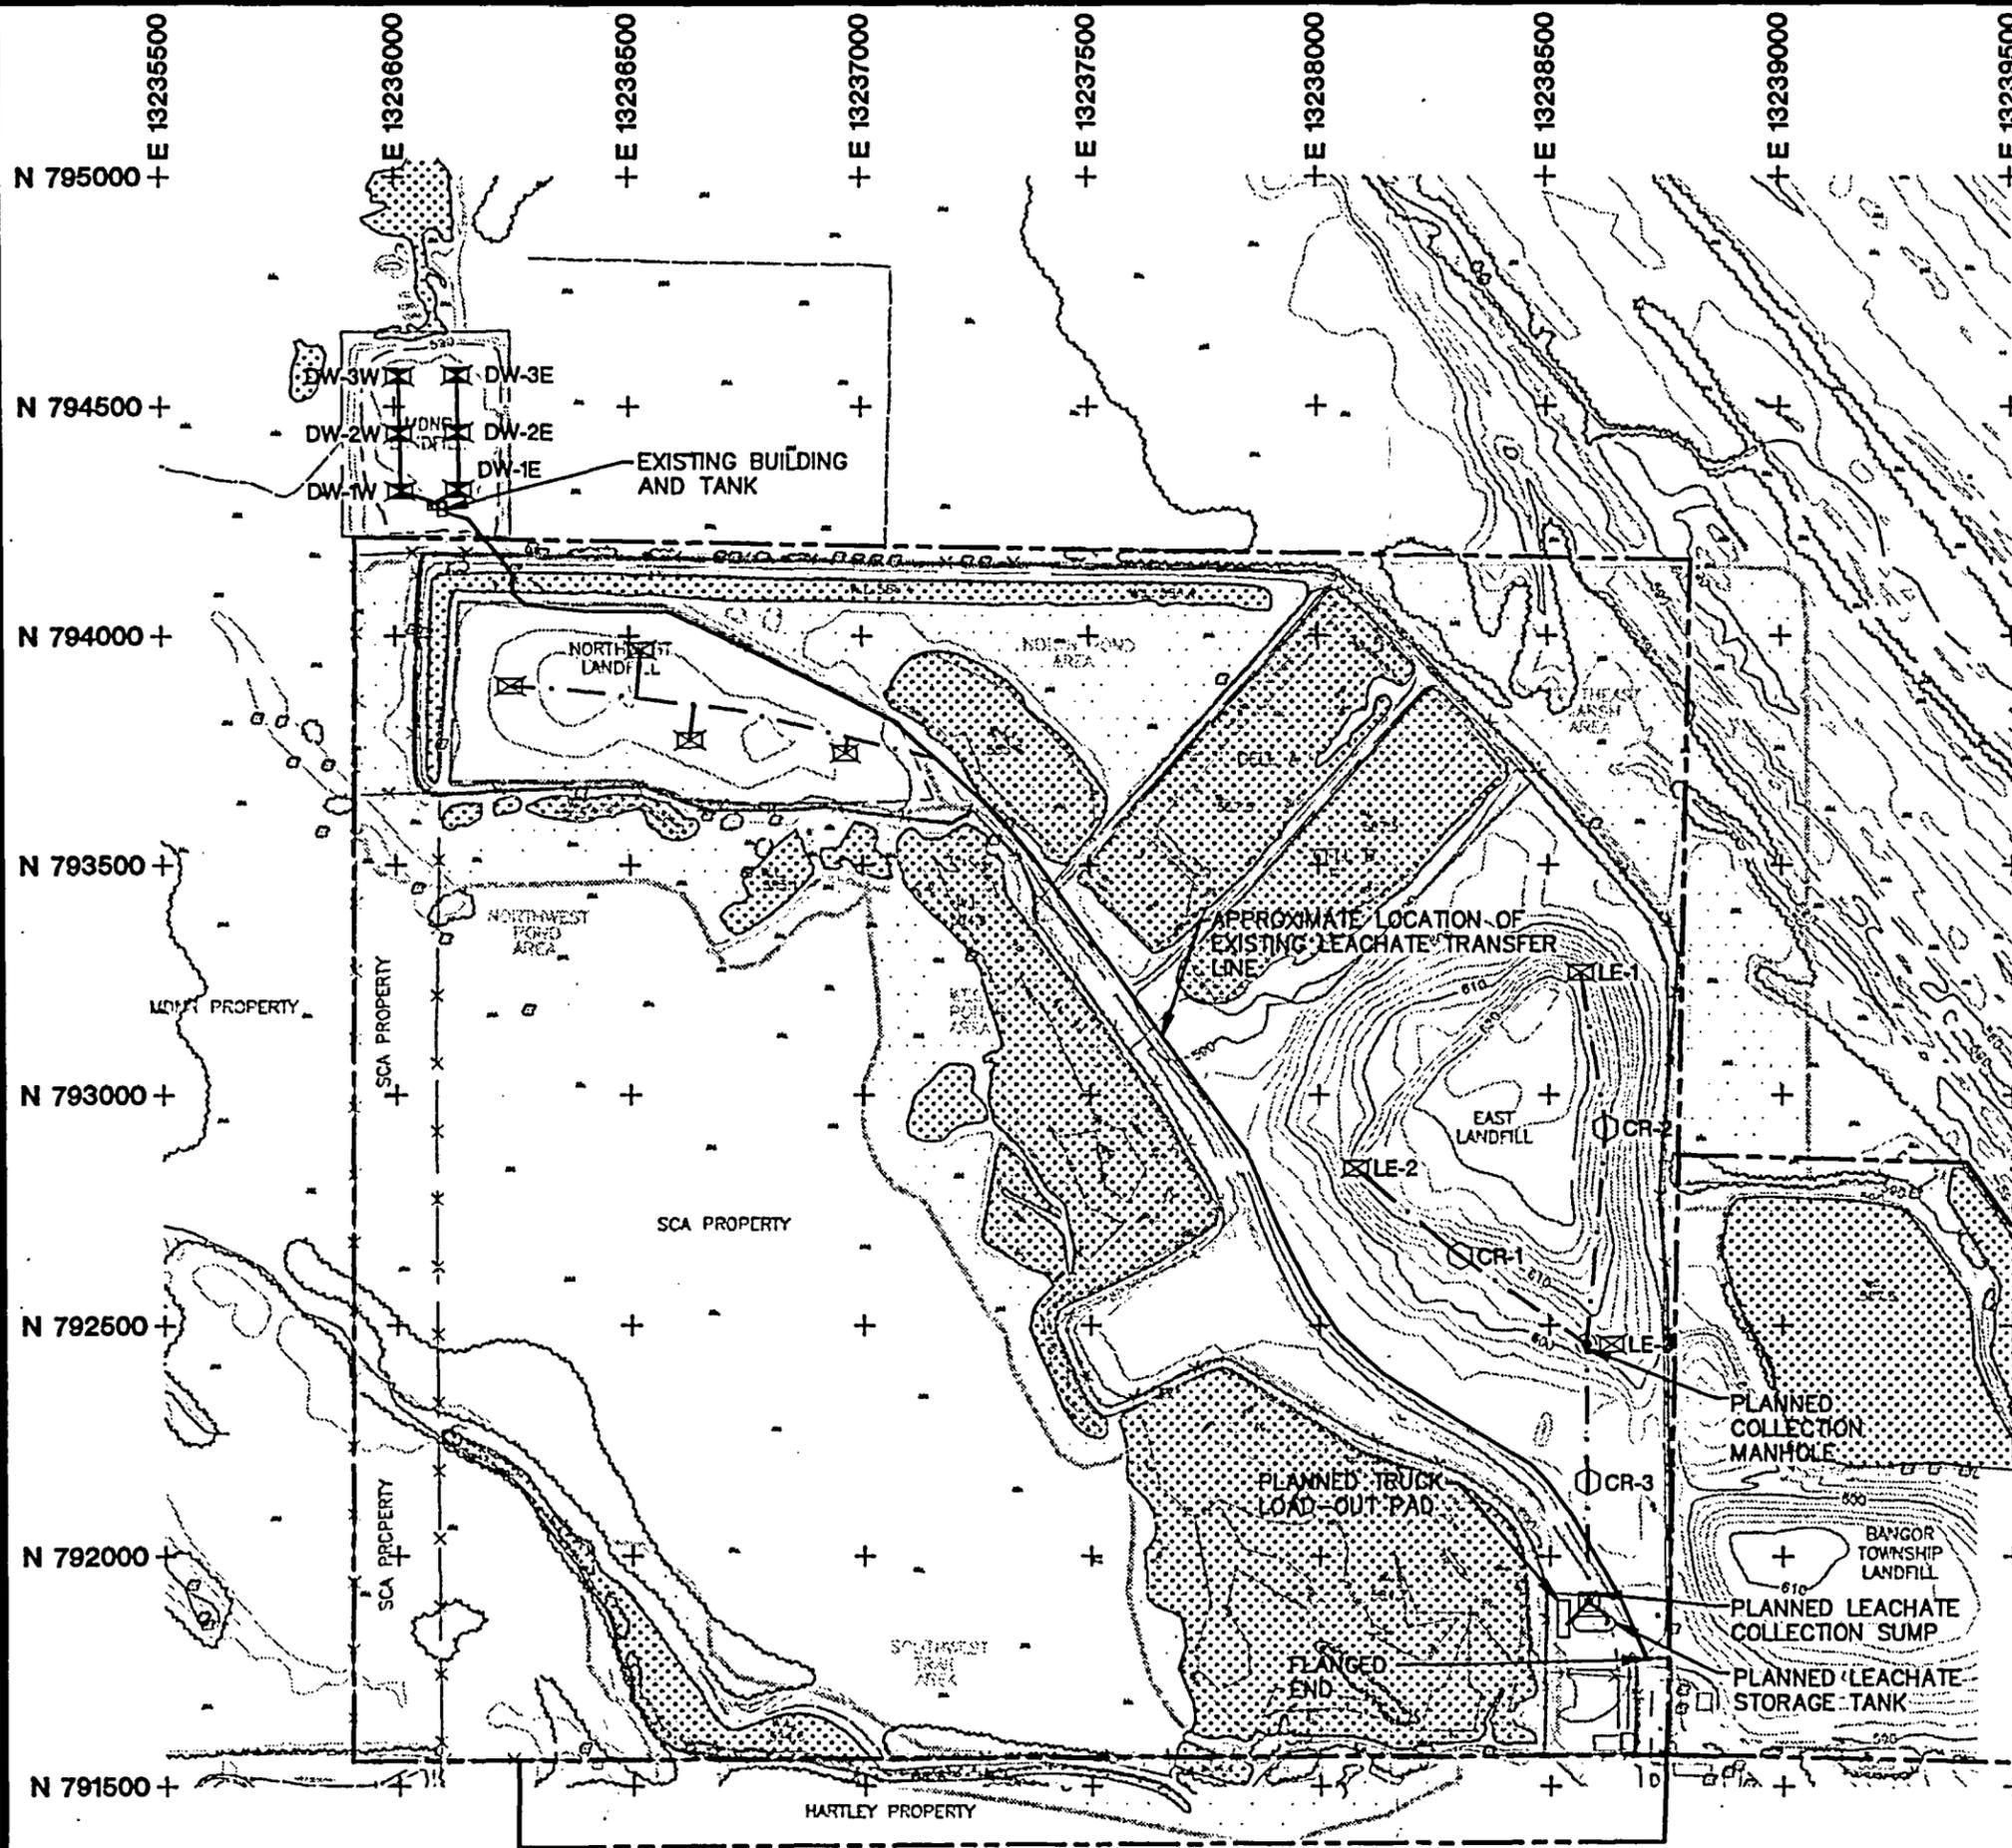


LEGEND

| | |
|--|----------------------------------|
| | FENCE LINE |
| | PROPERTY LINE |
| | CLAY DIKE |
| | SLURRY WALL |
| | WATER AREAS |
| | EXISTING DEWATERING WELL |
| | PROPOSED CLEANOUT RISER |
| | PROPOSED LEACHATE WELL |
| | EXISTING LEACHATE TRANSFER LINE |
| | PROPOSED LEACHATE TRANSFER LINES |

NOTES

1. THE PLANNED LEACHATE EXTRACTION SYSTEM IN THE EAST LANDFILL WAS APPROVED BY MDEQ ON 8/26/03.

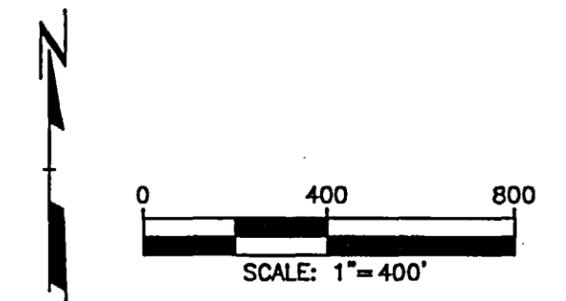


| | | |
|---------------------------------------------------------------------|---------------|-----------------------|
| PROJECT: | | |
| SCA HARTLEY & HARTELY LANDFILL SITE KAWKAWLIN TOWNSHIP, MICHIGAN | | |
| SHEET TITLE: | | |
| CONCEPTUAL DESIGN OF THE LEACHATE EXTRACTION SYSTEMS | | |
| DRAWN BY: DEFOEJ | SCALE: | PROJ. NO. 06115.40 |
| CHECKED BY: MJA | 1" = 400' | FILE NO. 81154002.DWG |
| APPROVED BY: MJA | DATE PRINTED: | FIGURE 8-2 |
| DATE: NOVEMBER 2003 | | |



744 Heartland Trail
 Madison, WI 53717-1834
 P.O. Box 8923 53708-8923
 Phone: 608-831-4444
 Fax: 608-831-3334

Figure B-3
 Schedule for Implementing the Decommissioning Activities
 SCA Hartley & Hartley Landfill Site
 Kawkawin Township, Michigan

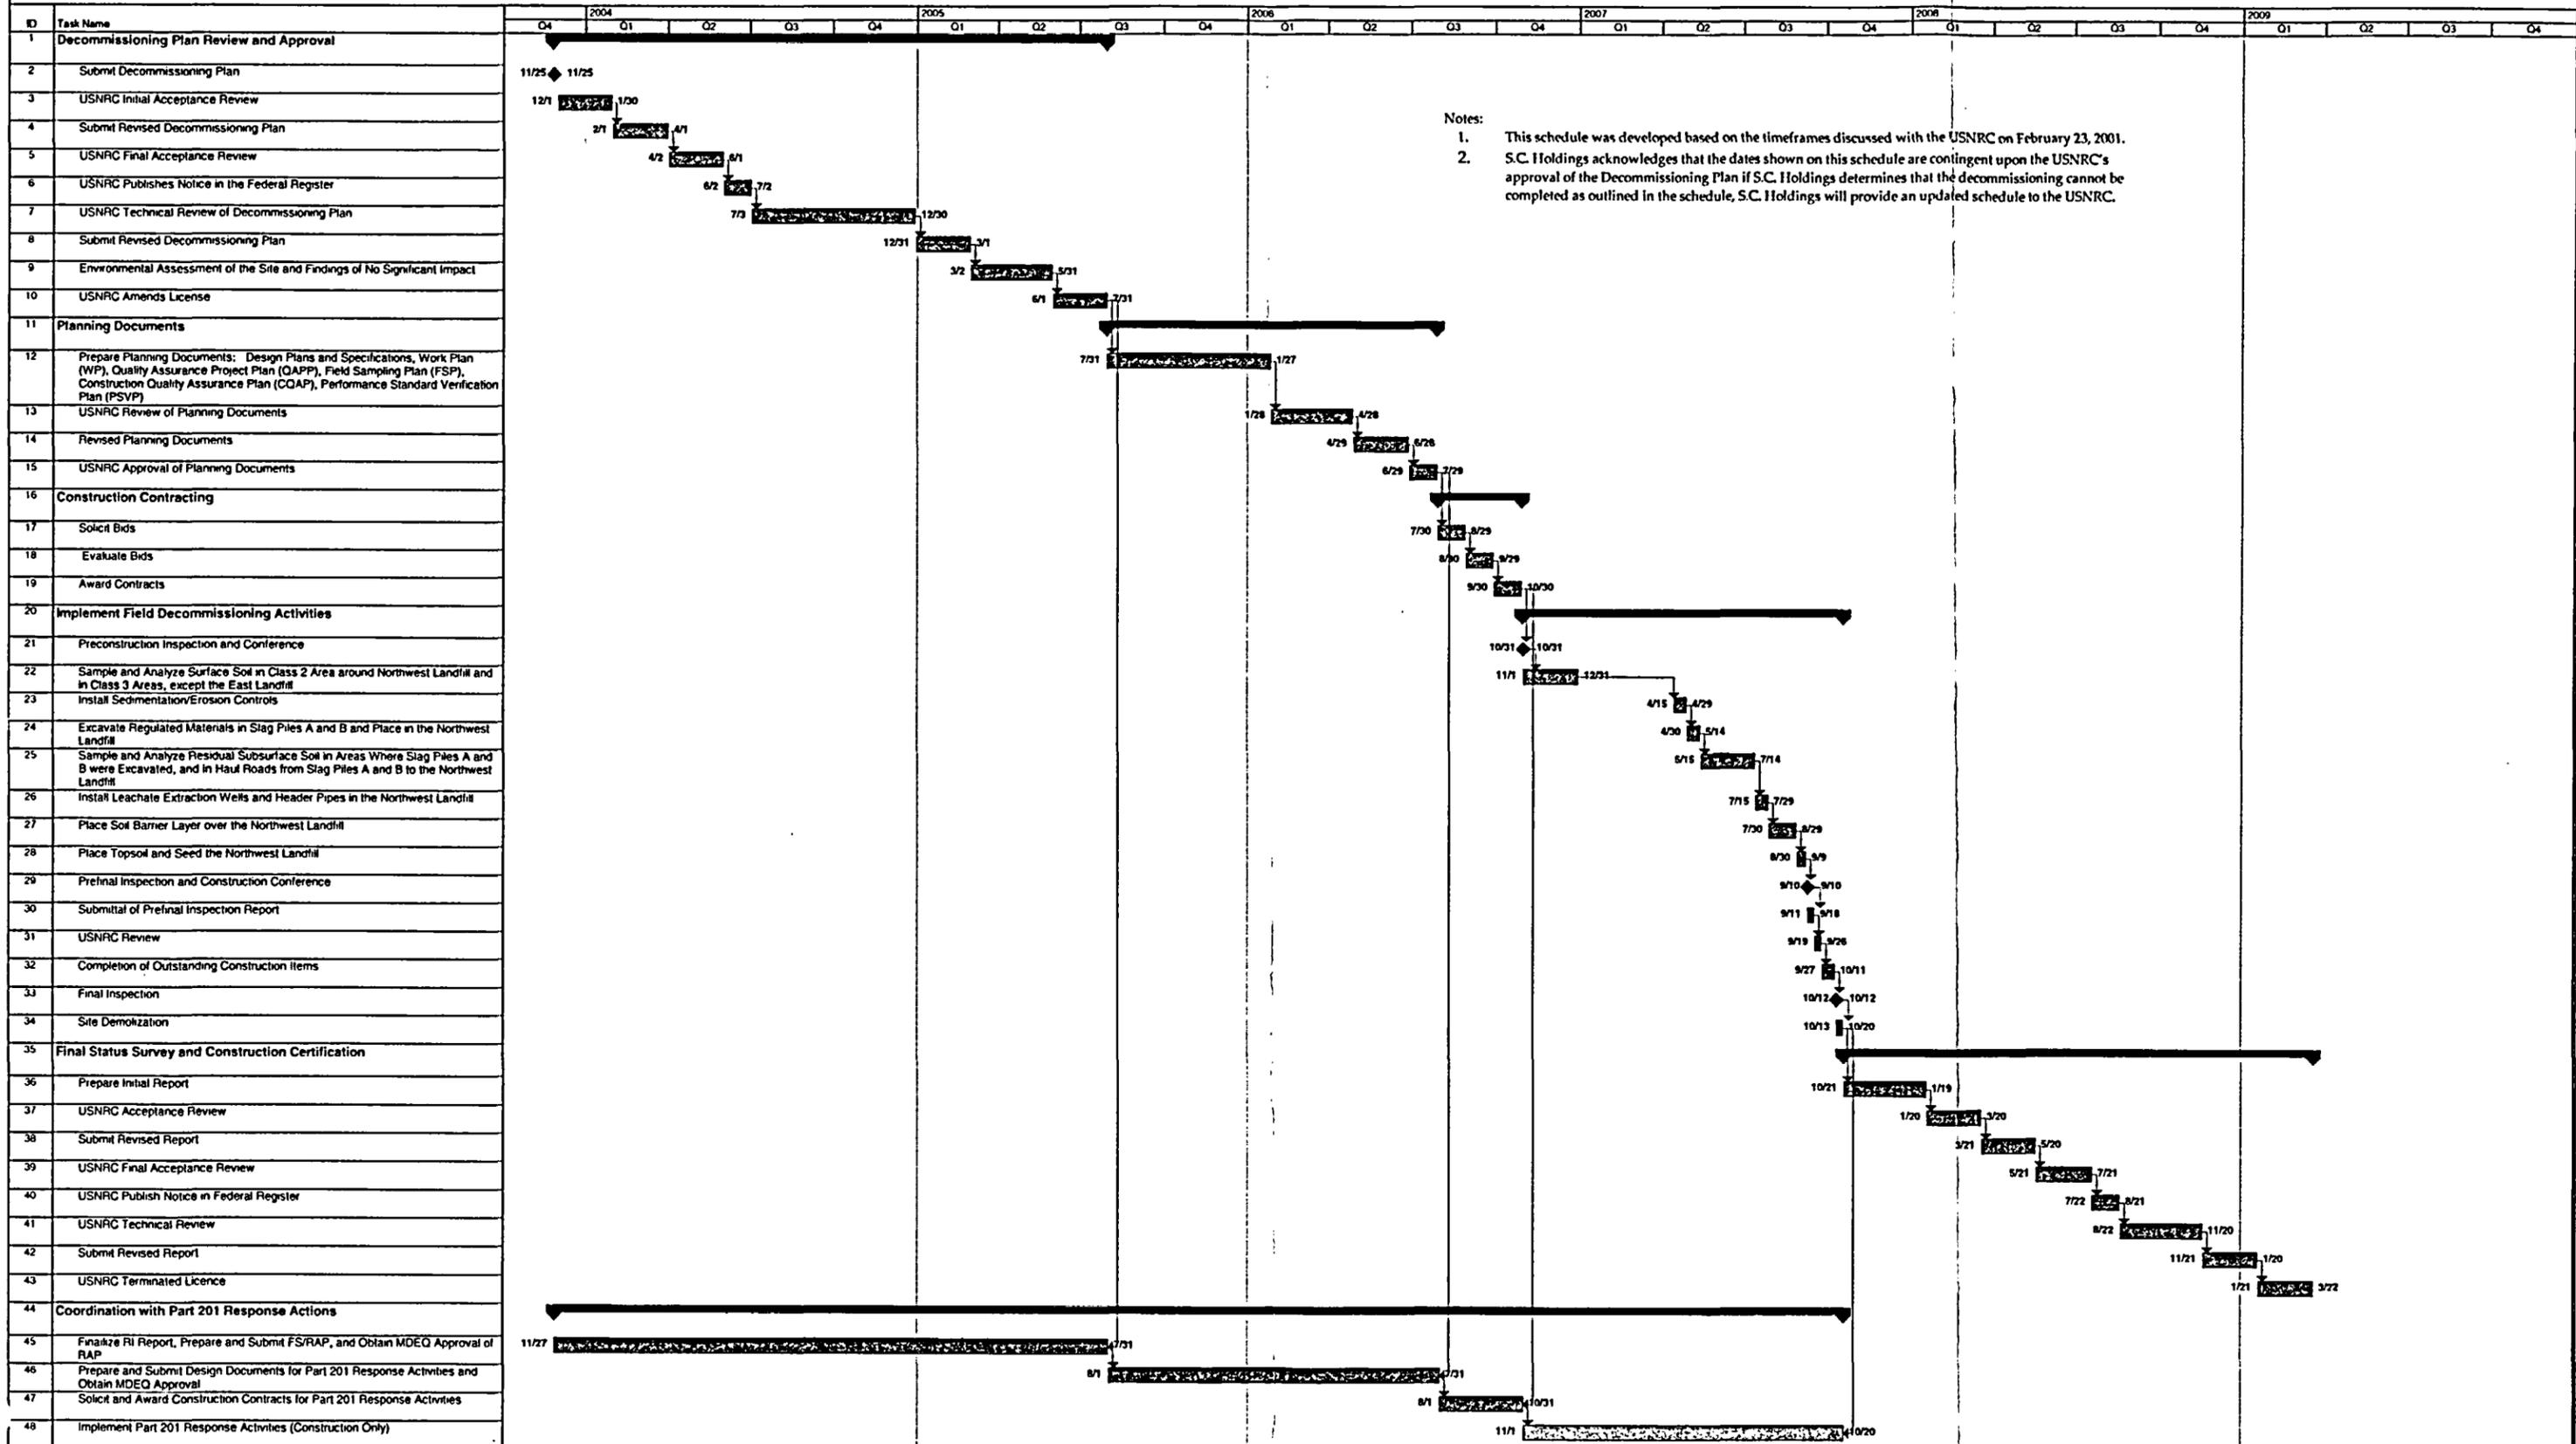

Notes:
 1. This schedule was developed based on the timeframes discussed with the USNRC on February 23, 2001.
 2. S.C. Holdings acknowledges that the dates shown on this schedule are contingent upon the USNRC's approval of the Decommissioning Plan if S.C. Holdings determines that the decommissioning cannot be completed as outlined in the schedule, S.C. Holdings will provide an updated schedule to the USNRC.

Decommissioning Project Organization

SCA Hartley & Hartley Landfill Site Kawkawlin Township, Michigan

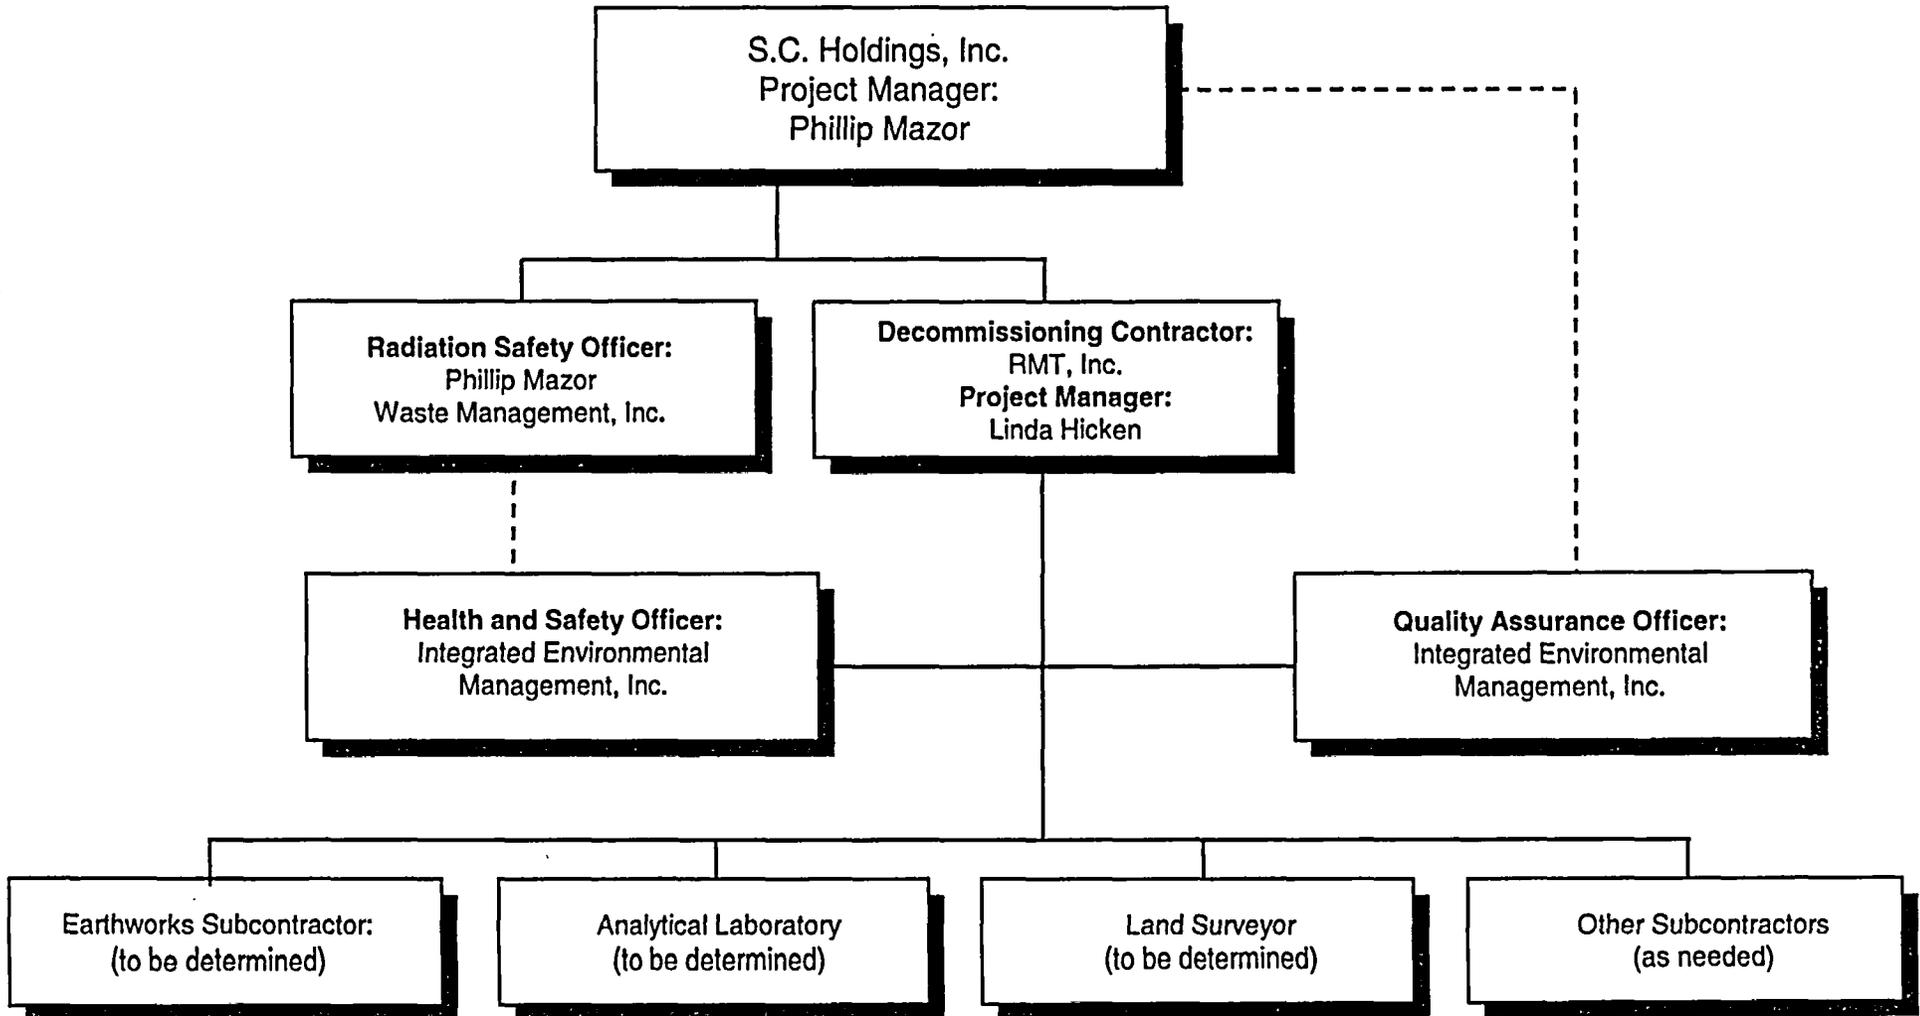


Figure 9-1