
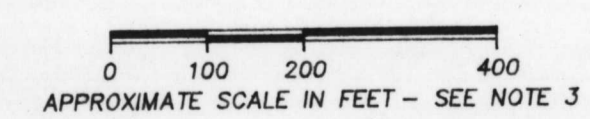


NOTES:
 1. THIS DRAWING IS BASED ON DRAWING NUMBER S.L.C.-CL-0017 OF THE SALT LAKE CITY, UTAH, CLIVE SITE FINAL GRADING PLAN. THE ORIGINAL DRAWING WAS PRODUCED BY THE UTAH DEPARTMENT OF TRANSPORTATION, DISTRICT 2 FOR THE DEPARTMENT OF ENERGY UMTRA PROJECT OFFICE.
 2. NO PERMANENT SURVEY MONUMENTS EXIST IN LIEU OF PERMANENT SURVEY MONUMENTS WITHIN THE DESIGNATED SITE BOUNDARY. THREE SECTION CORNER MONUMENTS (SOUTHWEST, NORTHWEST, AND NORTHEAST) OF SECTION 32, TOWNSHIP 2 SOUTH, RANGE 11 WEST WERE USED.
 3. THE SCALE FOR THIS DRAWING IS APPROXIMATE AT BEST. SINCE NO AS-BUILT DRAWINGS CURRENTLY EXIST, LOCATIONS AND SIZES OF FEATURES IN MANY CASES ARE BASED ON THE RECOLLECTION OF THE INSPECTORS AND DO NOT NECESSARILY REFLECT ACTUAL MEASUREMENTS.

SI
 APERTURE
 CARD

9301210321

1991 PRELICENSING INSPECTION
 SOUTH CLIVE, UTAH DISPOSAL SITE
 CONDUCTED JULY 29 AND 30, 1991

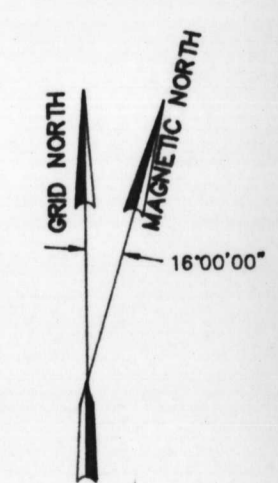

EXPLANATION

- [P17] PERIMETER SIGN AND NUMBER
- 2 SE SETTLEMENT PLATE AND NUMBER
- BM BOUNDARY MONUMENT
- 1 SITE MARKER AND NUMBER
- ⊕ USGS TOWNSHIP AND SECTION LINE MARKER
- ⊕ 15 PHOTOGRAPH LOCATION AND NUMBER
- PROPERTY BOUNDARY
- SECURITY FENCE
- DRAINAGE AND DIRECTION

TRANSECTS

- TOP OF EMBANKMENT
- ▨ SIDESLOPE
- ▧ TOE DRAIN
- ▩ MAINTENANCE AND INSPECTION ROAD
- PERIMETER DIVERSION CHANNEL
- ⊕ SITE PERIMETER

NO.	DATE	REVISIONS	DWN.	CKD.	SUBJ.	NO.	DATE	REVISIONS	DWN.	CKD.	SUBJ.
U.S. DEPARTMENT OF ENERGY GRAND JUNCTION PROJECTS OFFICE, COLORADO											
PLATE 1 SOUTH CLIVE, UTAH INSPECTION DRAWING 1991 PRELICENSING INSPECTION											
DRAWN: [Signature] DATE: 9/1/92			CHECKED: [Signature] DATE: 9/1/92			PROJECT NO. ENG-111-0005-00-000 DWG. NO. E0093400			SHT. 1 OF 1		
CN Geotech, Inc.											