


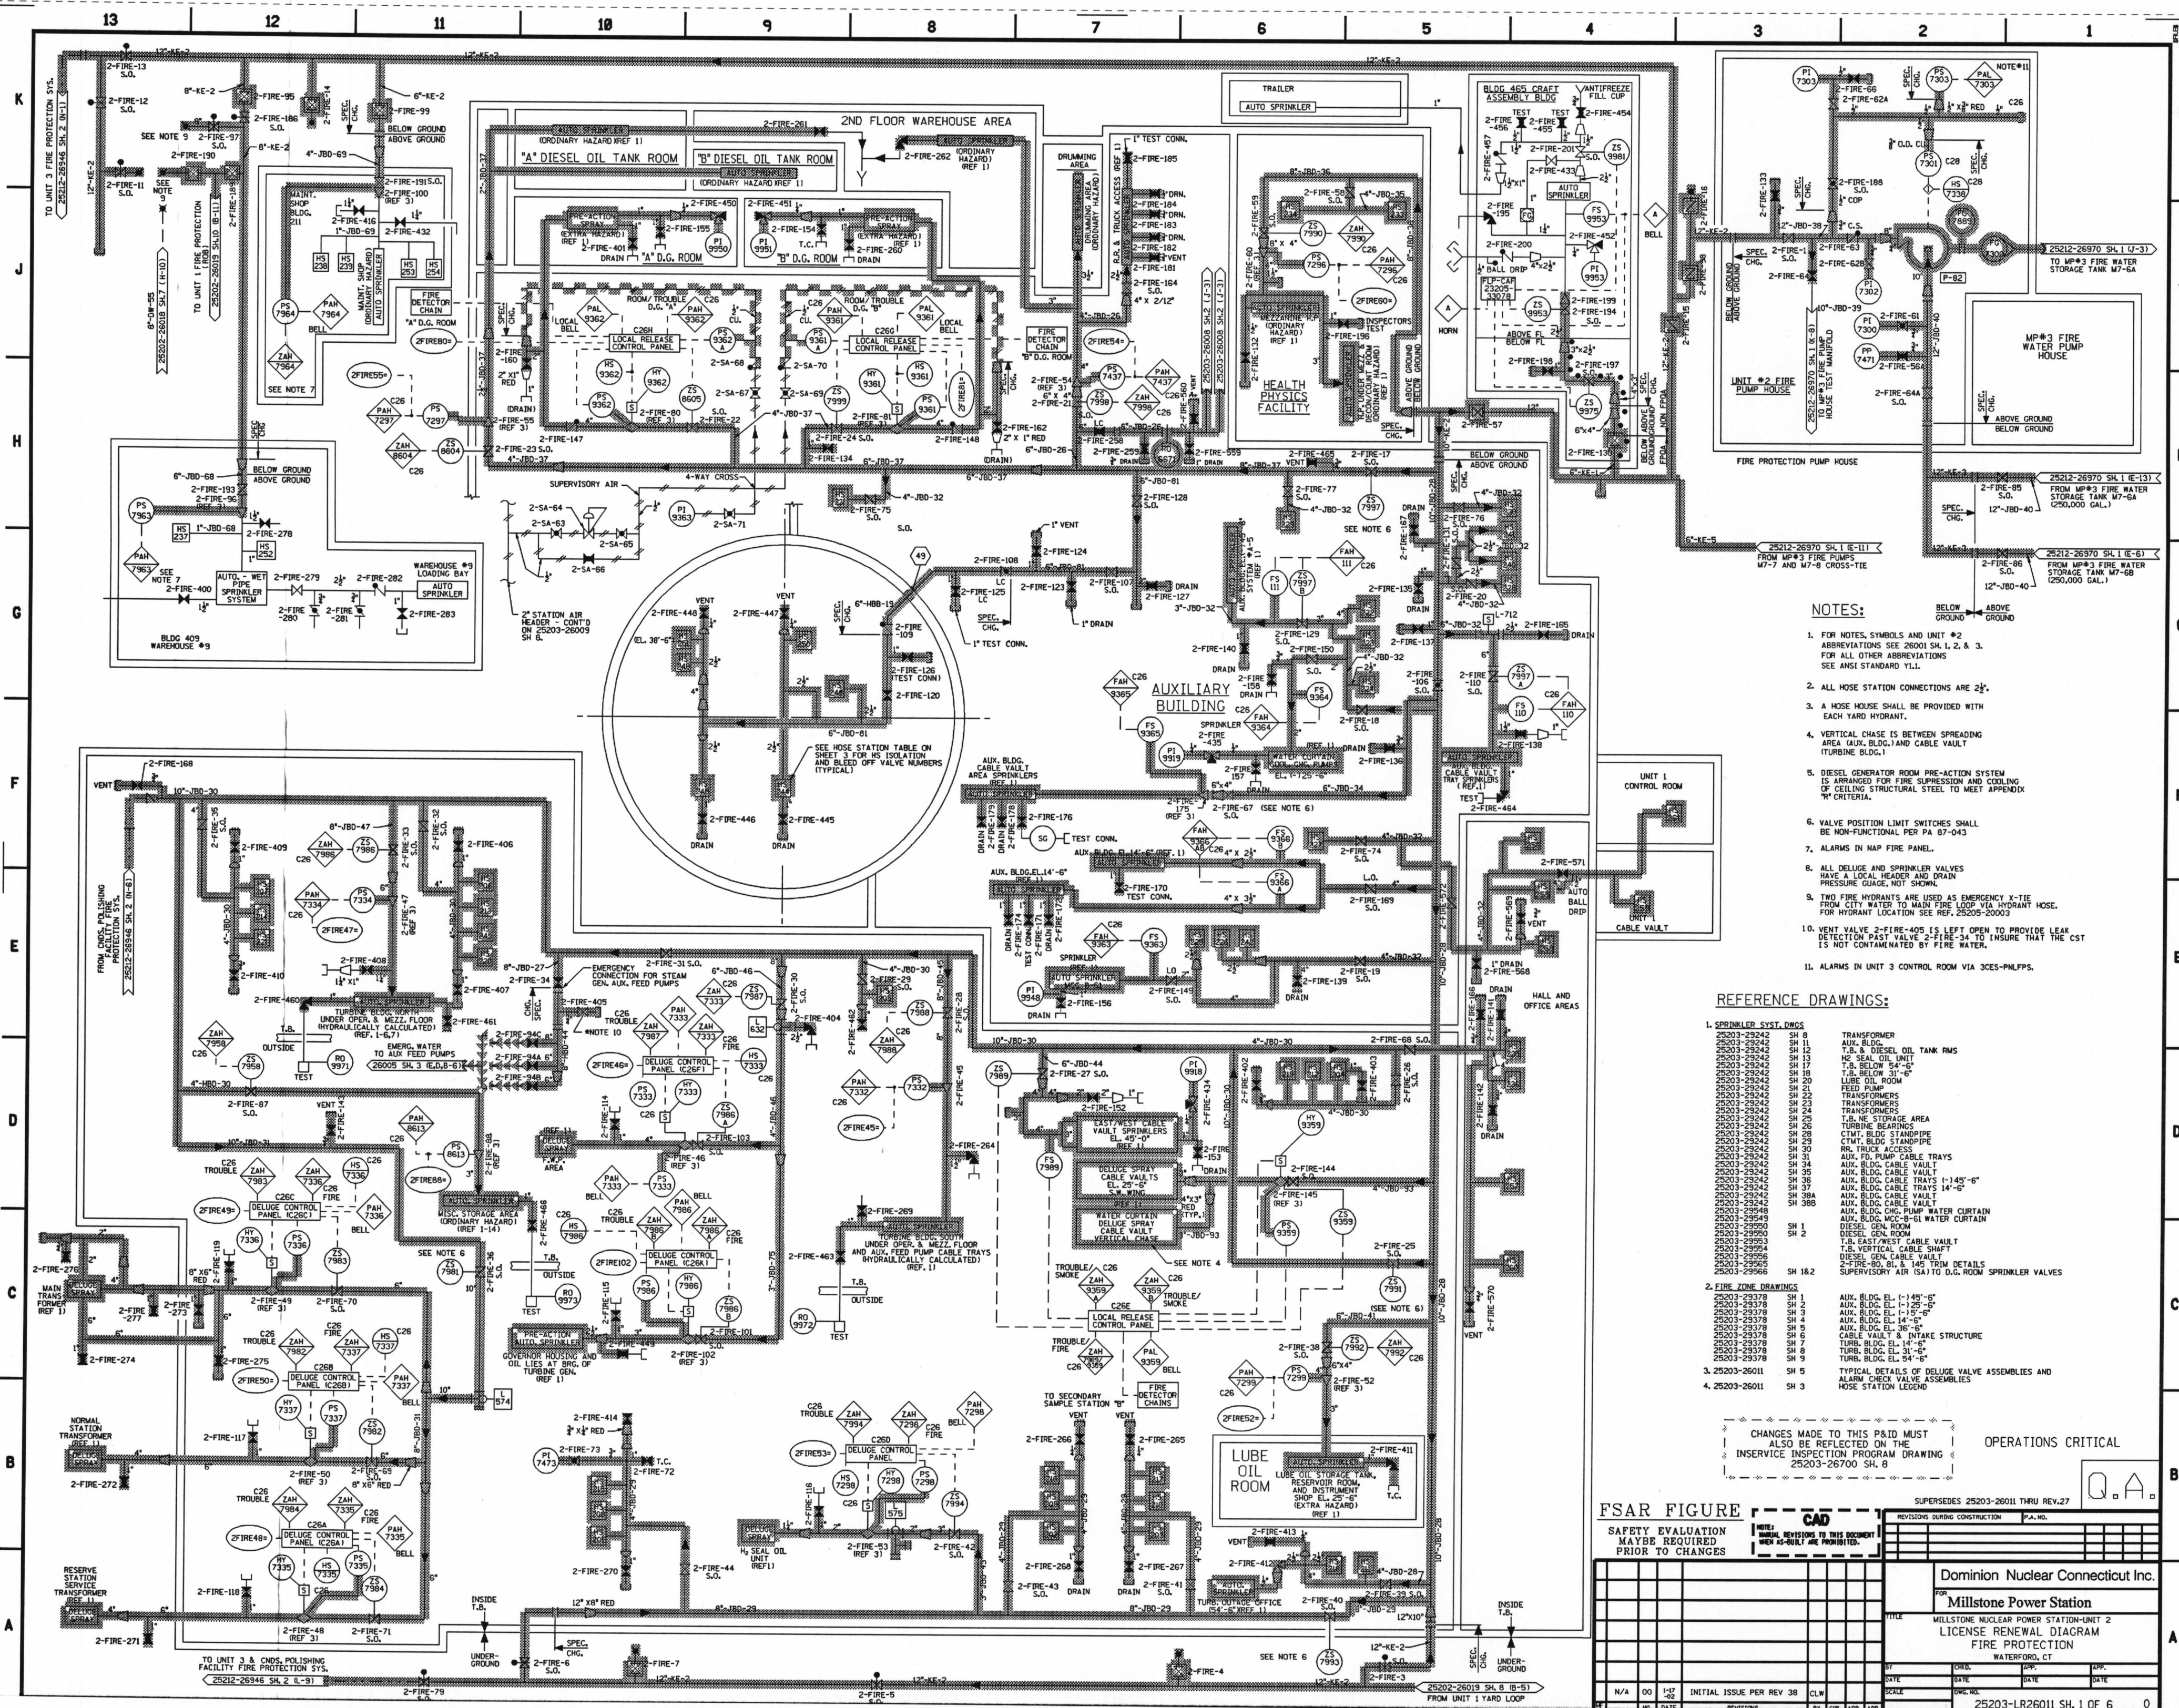

- NOTES:**
- FOR NOTES, SYMBOLS AND UNIT #2 ABBREVIATIONS SEE 25001 SH 1, 2, & 3. FOR ALL OTHER ABBREVIATIONS SEE ANSI STANDARD Y1.1.
 - ALL HOSE STATION CONNECTIONS ARE 2 1/2".
 - A HOSE HOUSE SHALL BE PROVIDED WITH EACH YARD HYDRANT.
 - VERTICAL CHASE IS BETWEEN SPREADING AREA (AUX. BLDG.) AND CABLE VAULT (TURBINE BLDG.).
 - DIESEL GENERATOR ROOM PRE-ACTION SYSTEM IS ARRANGED FOR FIRE SUPPRESSION AND COOLING OF CEILING STRUCTURAL STEEL TO MEET APPENDIX "H" CRITERIA.
 - VALVE POSITION LIMIT SWITCHES SHALL BE NON-FUNCTIONAL PER PA 87-043.
 - ALARMS IN NAF FIRE PANEL.
 - ALL DELUGE AND SPRINKLER VALVES HAVE A LOCAL HEADER AND DRAIN PRESSURE GAUGE, NOT SHOWN.
 - TWO FIRE HYDRANTS ARE USED AS EMERGENCY X-TIE FROM CITY WATER TO MAIN FIRE LOOP VIA HYDRANT HOSE. FOR HYDRANT LOCATION SEE REF. 25205-20003.
 - VENT VALVE 2-FIRE-405 IS LEFT OPEN TO PROVIDE LEAK DETECTION PAST VALVE 2-FIRE-34 TO INSURE THAT THE CST IS NOT CONTAMINATED BY FIRE WATER.
 - ALARMS IN UNIT 3 CONTROL ROOM VIA 3CES-PHFFS.

- REFERENCE DRAWINGS:**
- 1. SPRINKLER SYST. DRWS
 - 3. 25203-26011 SH 5
4. 25203-26011 SH 3

CHANGES MADE TO THIS P&ID MUST ALSO BE REFLECTED ON THE INSERVICE INSPECTION PROGRAM DRAWING 25203-26700 SH 8

FSAR FIGURE

SAFETY EVALUATION MAYBE REQUIRED PRIOR TO CHANGES

CAD

REVISIONS DURING CONSTRUCTION

Domain Nuclear Connecticut Inc.

Millstone Power Station

LICENSE: RENEWAL DIAGRAM

FIRE PROTECTION

WATERFORD, CT

COMPONENTS SUBJECT TO AGING MANAGEMENT REVIEW

2341 FIRE PROTECTION

2350A STATION AIR

2350B CONDENSATE STORAGE & TRANSFER

NOTE: SHED LINES MAY CONTAIN COMPONENTS FROM MORE THAN ONE SYSTEM.

25203-LR26011 SH 1 OF 6