


12179-EM-151E

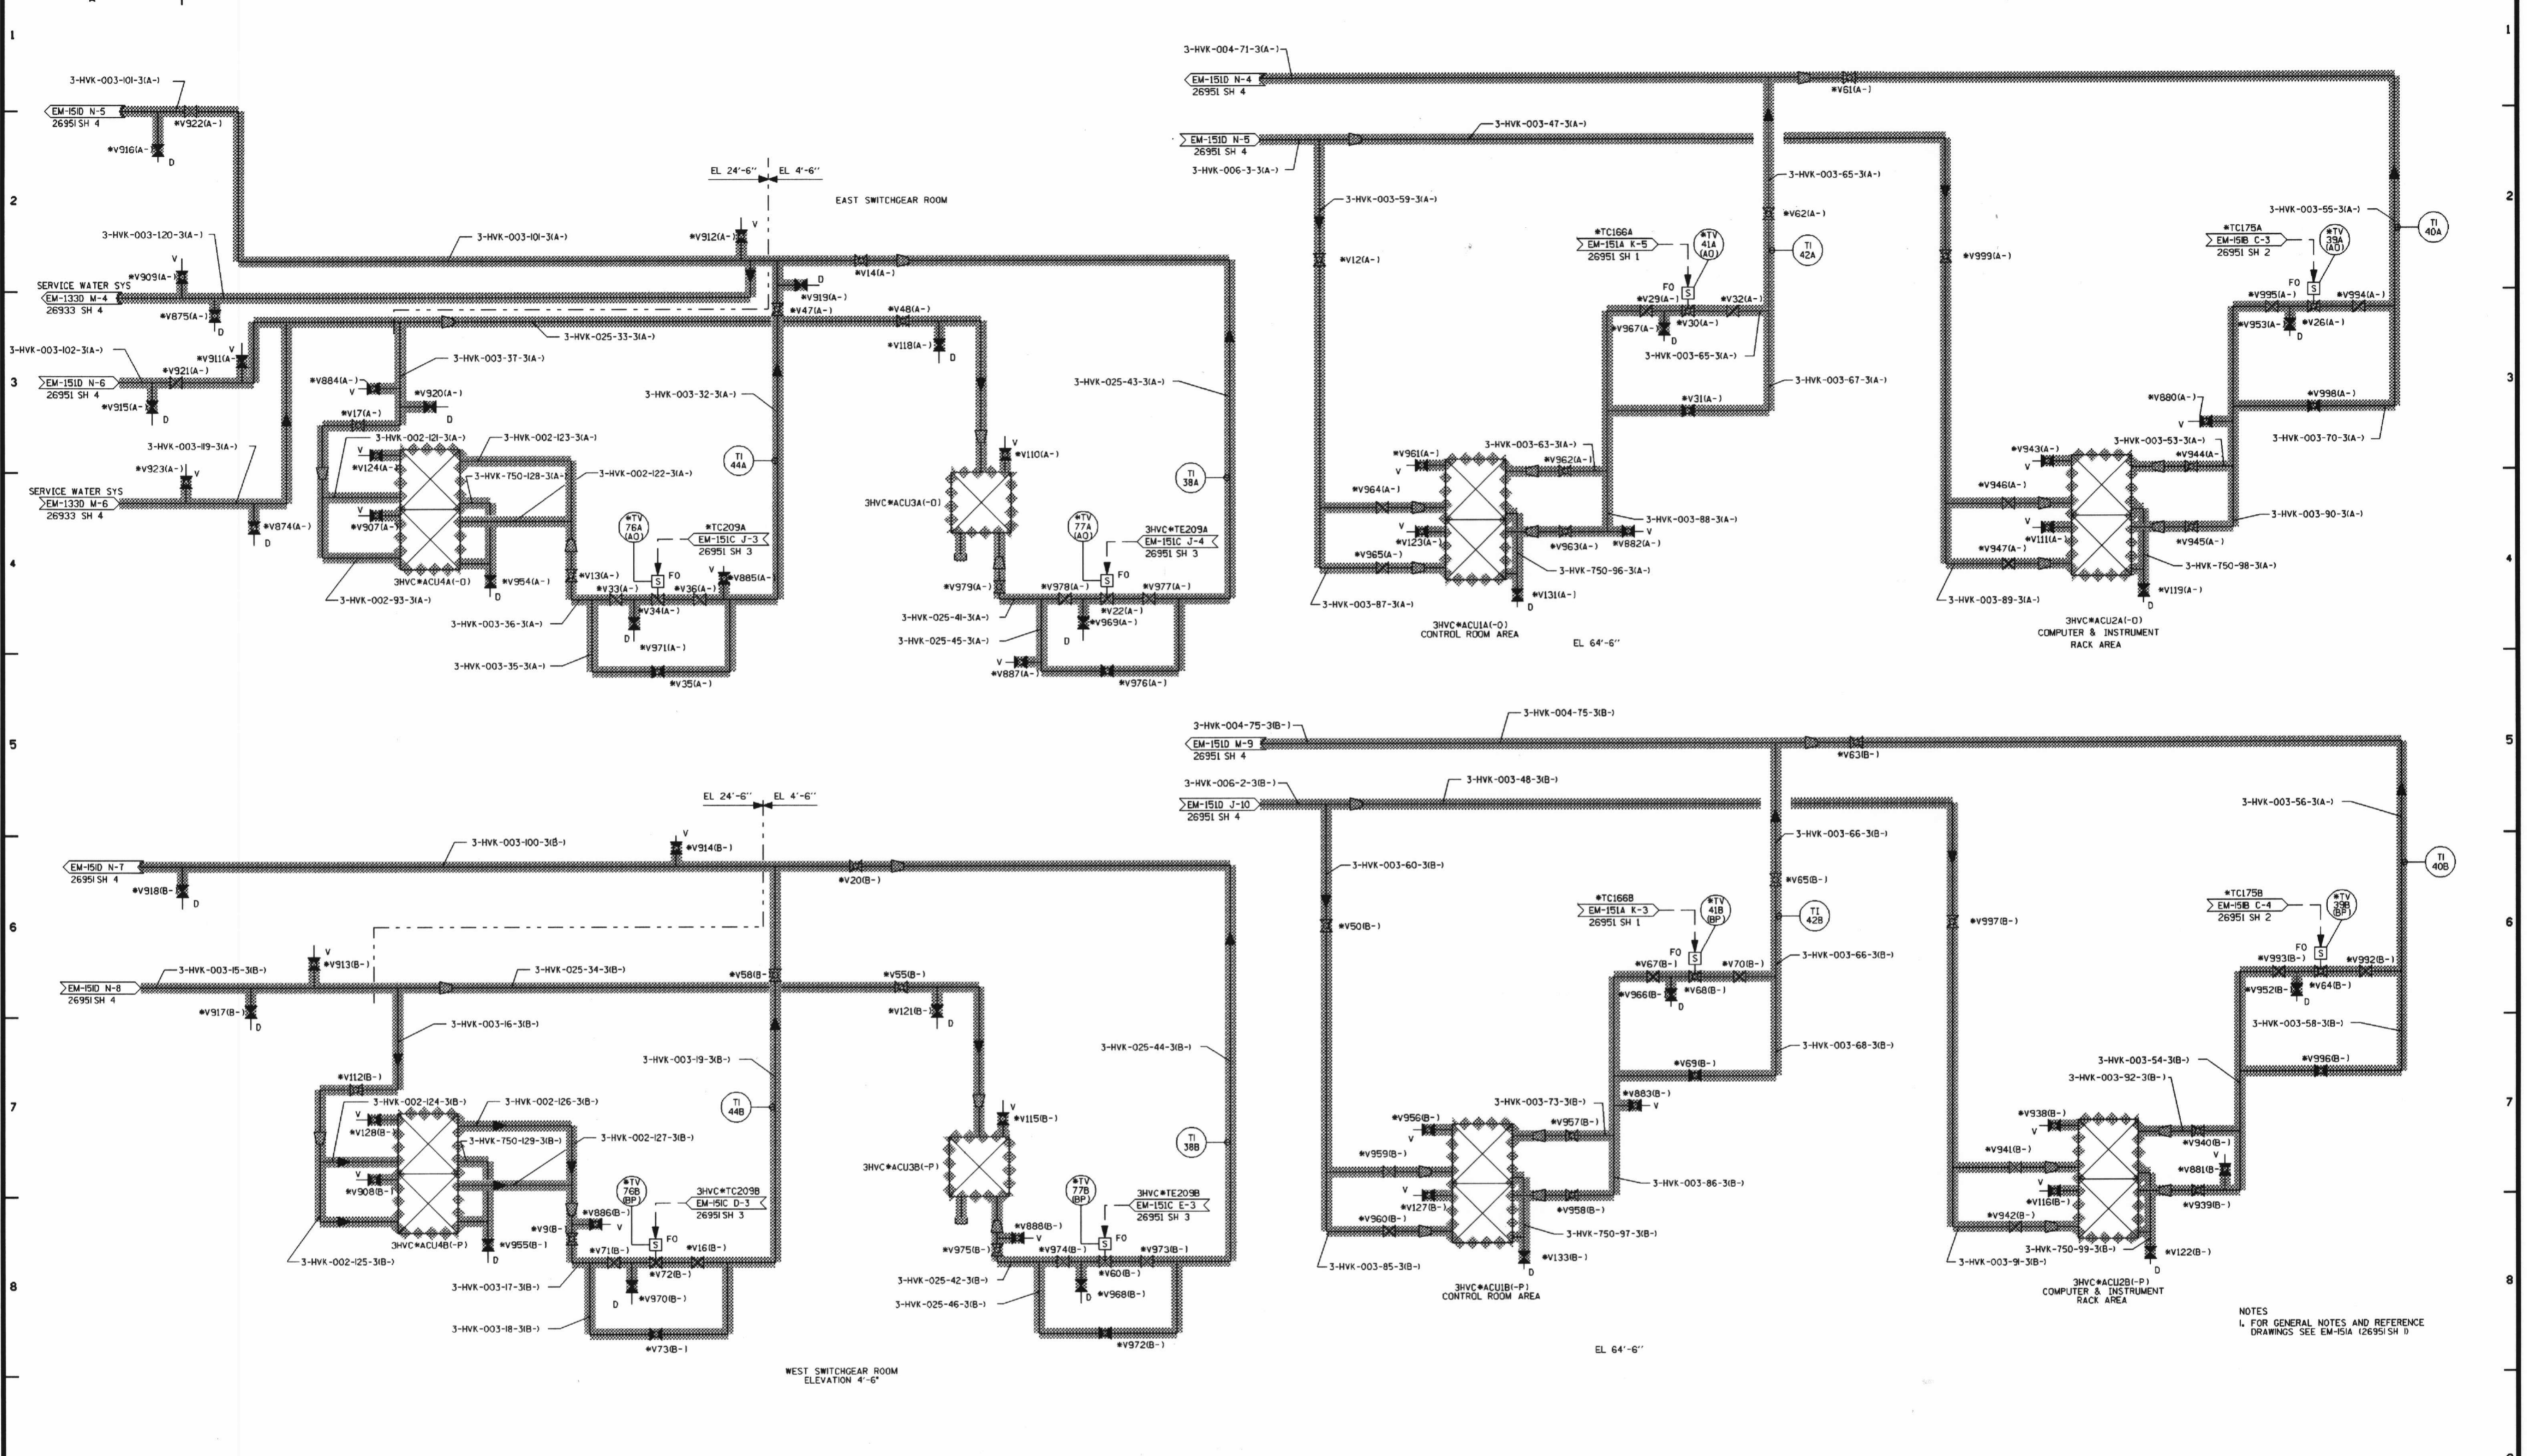

NUCLEAR SAFETY RELATED  
 QA CAT. I, II  
**FSAR FIGURE**  
**OPERATIONS CRITICAL**

REV.	DATE	DESCRIPTION	BY	CHK	APP

Dominion Nuclear Connecticut Inc.  
 Millstone Power Station  
 MILLSTONE POWER STATION-UNIT NO. 3  
 LICENSE RENEWAL DIAGRAM  
 CONTROL BUILDING HEATING,  
 VENTILATION AND AIR CONDITIONING

NO.	DATE	BY	CHK	APP

STONE & WEBSTER ENGINEERING CORPORATION  
 BOSTON, MASS.  
**S&W DWG. NO.12179-EM-151E**

COMPONENTS SUBJECT TO AGING MANAGEMENT REVIEW  
 3314F CONTROL BUILDING HVAC CHILLED WATER SIDE  
 3314F CONTROL BUILDING HVAC VENTILATION SIDE  
 NOTE: SOME SHADED LINES MAY CONTAIN COMPONENTS FROM MORE THAN ONE SYSTEM.

D 200