


ENTERGY OPERATIONS
 WATERFORD 3 SES
 SCHEMATIC OF WATER FLOW
 NPDES PERMIT NO. LA0007374

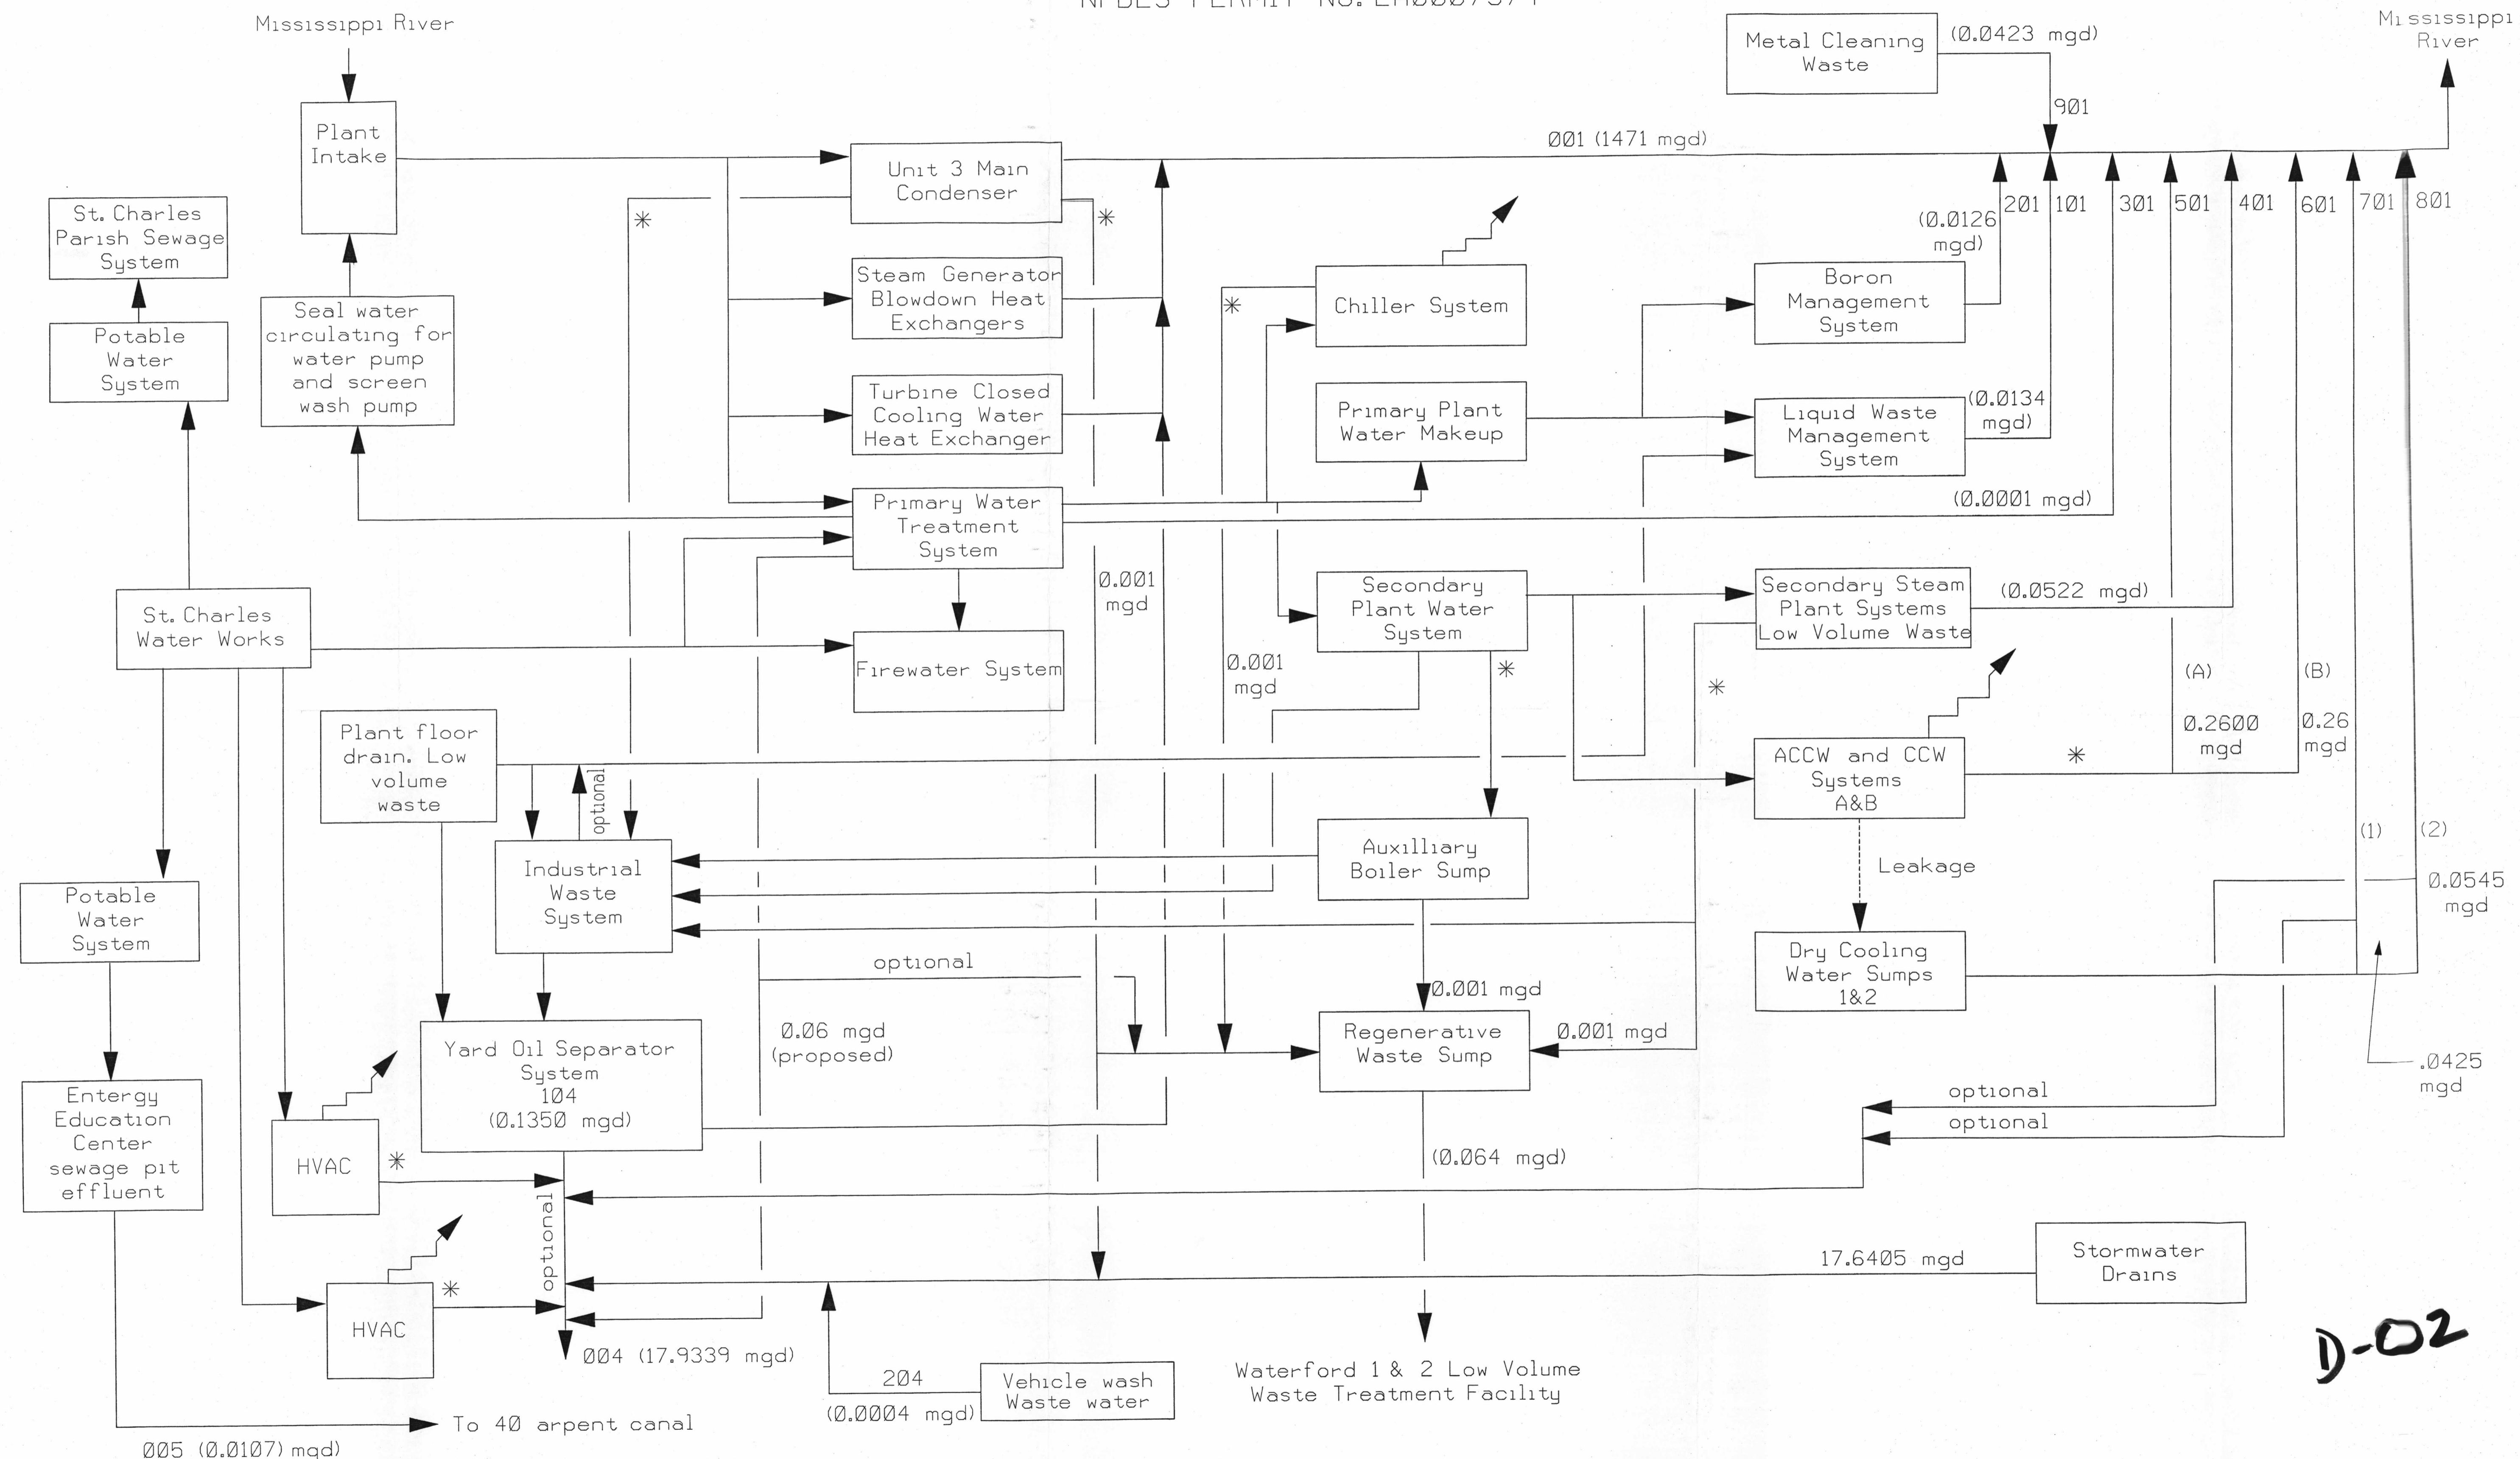

* MAINTENANCE DRAINING, INFREQUENT SOURCE

D-02