



**DECOMMISSIONING PLAN
TOBICO MARCH SGA
KAWKAWLIN, MICHIGAN**

APPENDIX M

Large Format Topographic Site Map

JANUARY 2004



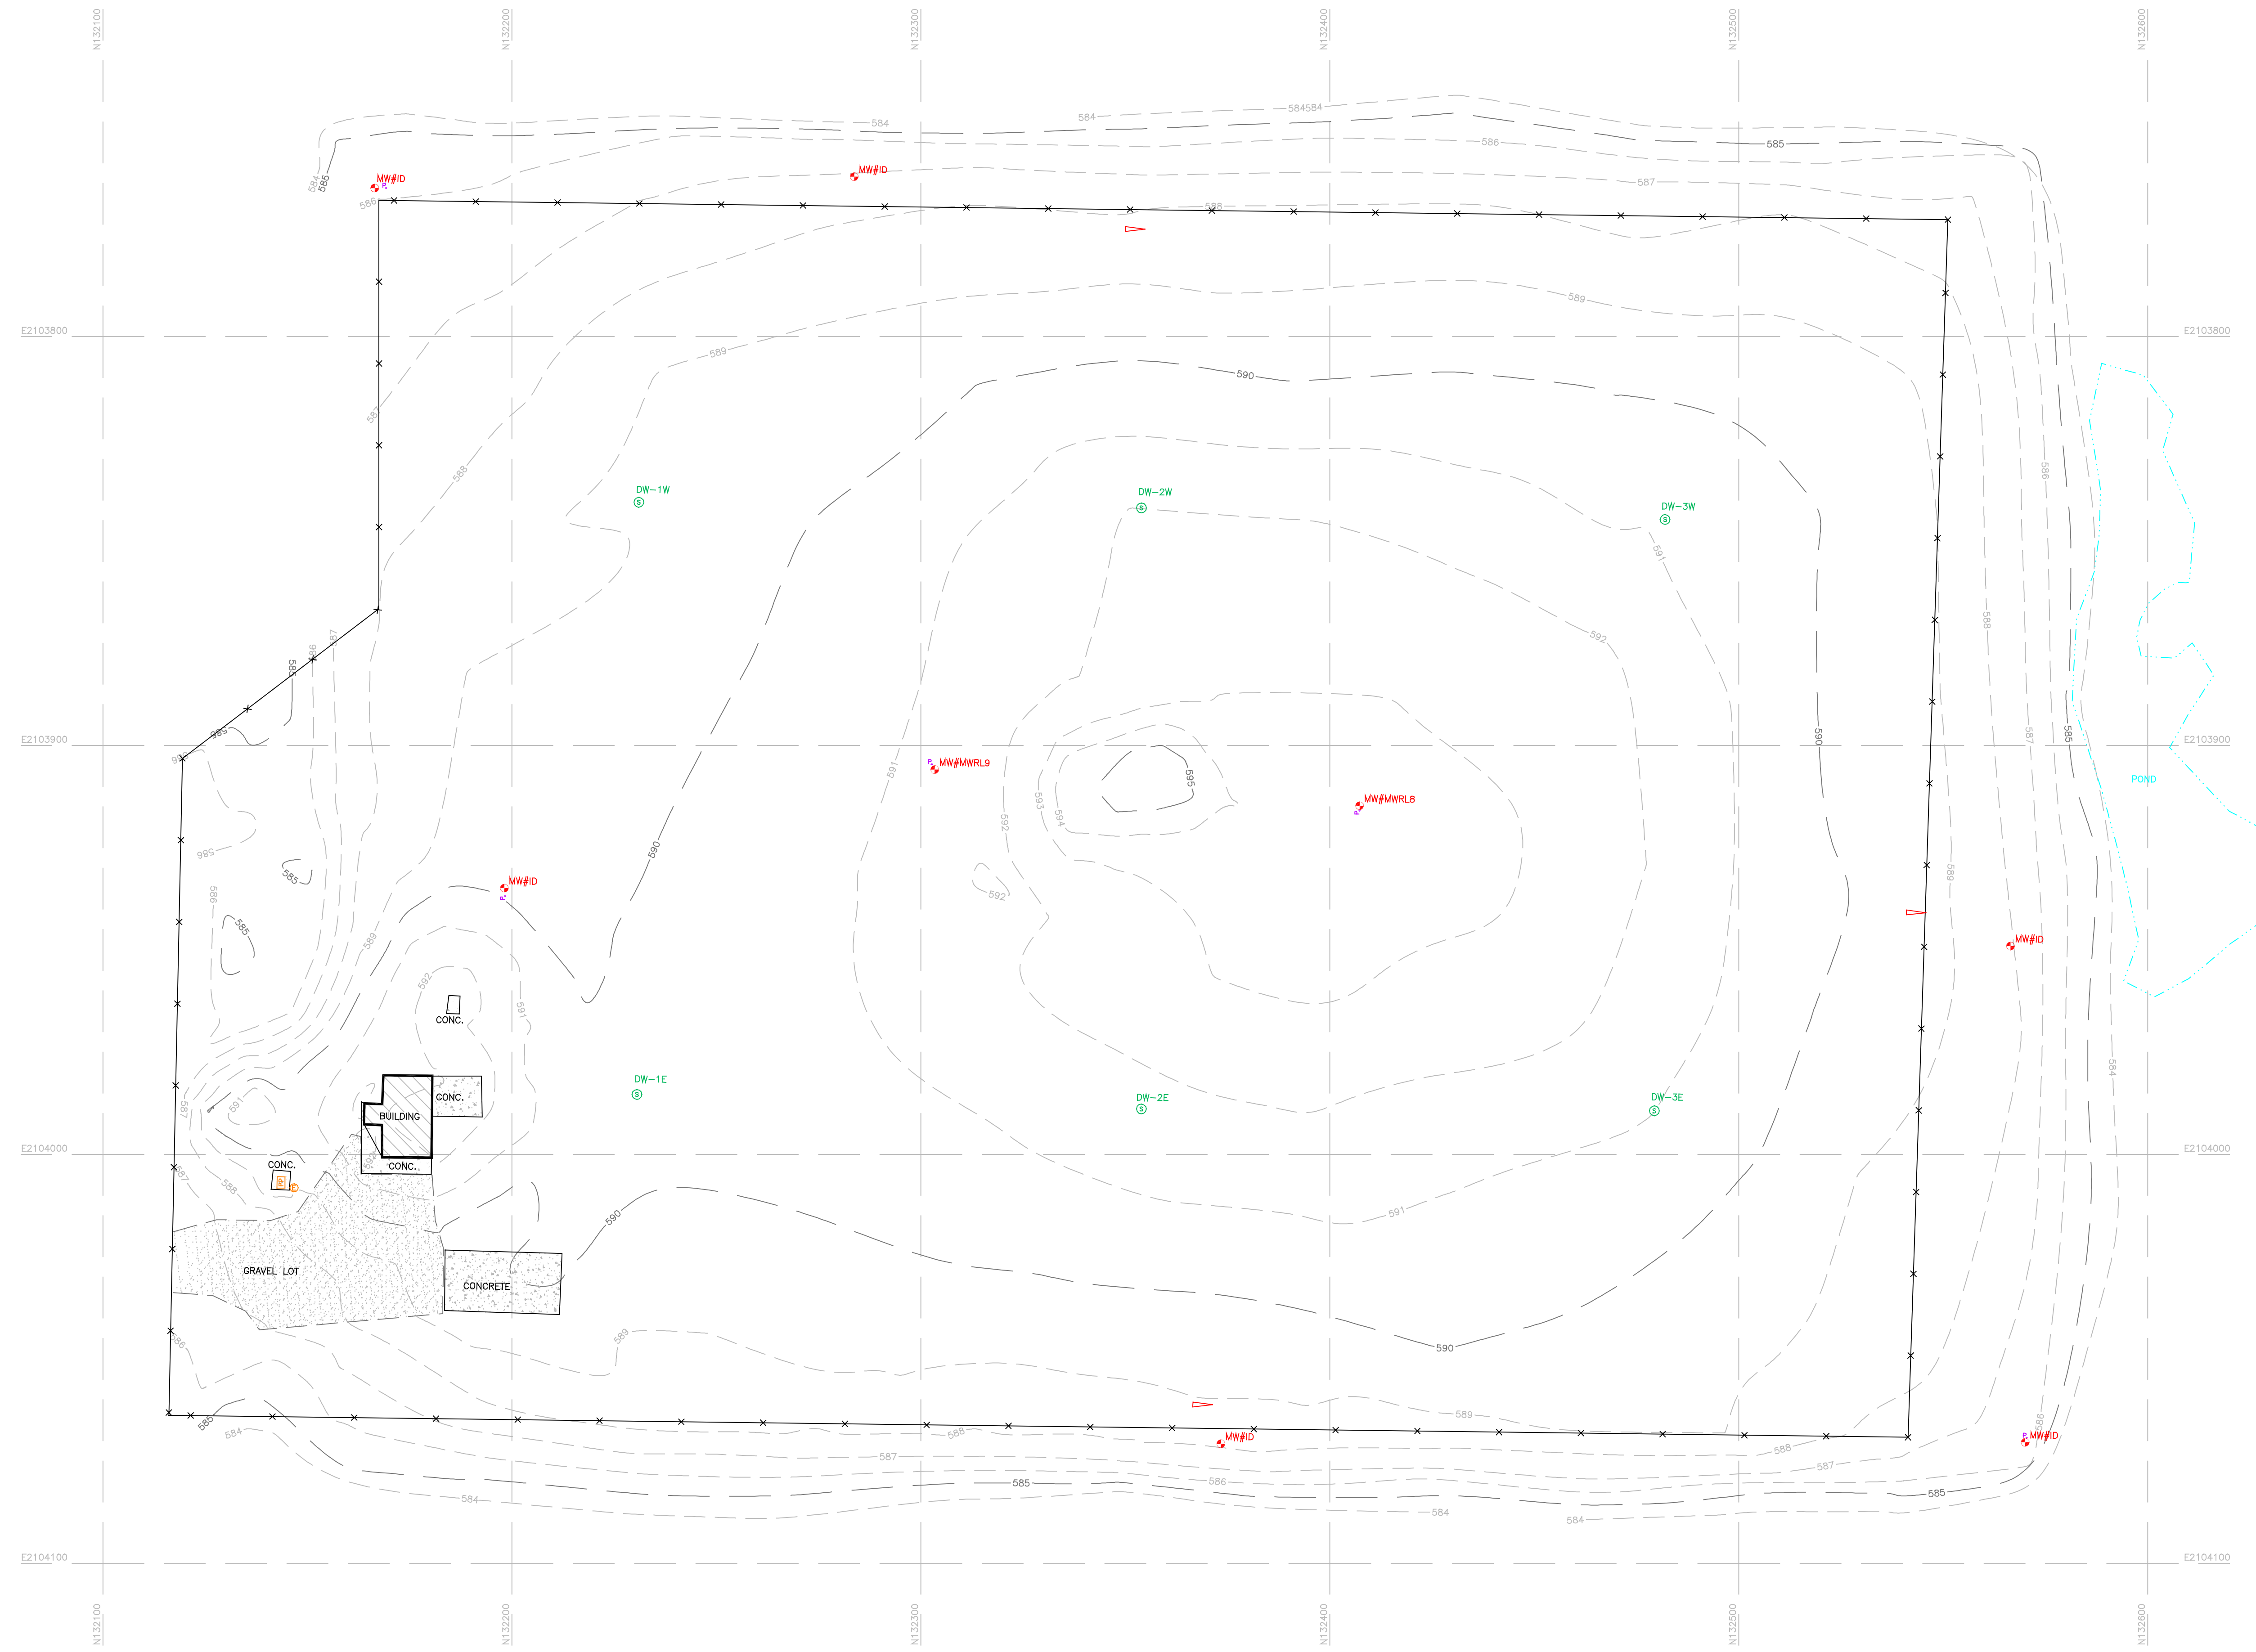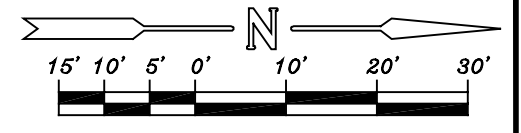

KEY:

- ⊕ = ELECTRICITY POLE
- x—x— = FENCE LINE
- 585- = MAJOR CONTOUR LINE
- 584- = MINOR CONTOUR LINE
- ⊕ = MONITORING WELL
- ⊕ = POST
- ⊕ = DEWATERING WELL
- ⊕ = SURVEY MARKER
- ⊕ = UTILITY PEDESTAL

NOTES:
 GRID IS IN STATE PLANE US NAD 27 COORDINATES.
 BASED ON DRAWING TS-922-00 DATED 04/26/00
 PREPARED BY WADE-TRIM INC.

This drawing is the property of MACTEC Engineering and Consulting, including all patented and patentable features, and/or confidential information and its use is conditioned upon the user's agreement not to reproduce the drawing, in whole or part, nor the material described therein, nor the use of the drawing for any purpose other than specifically permitted in writing by MACTEC Engineering and Consulting.

NO.	DATE	REVISION:	BY	CHK	DRAWN: MPM	PROJECT NO: 50050,001
					ENGINEER: ERG	SCALE: 1" = 20'
					CHECKED: JWJ	APPROVED: ERG
					DATE: 01/26/2004	DATE: 01/26/2004

MACTEC
 MACTEC Engineering and Consulting
 46850 Magellan Drive
 Suite 190, Novi, MI 48377
 (248) 926-4008 FAX (248) 926-4009

ONE INCH AT FULL SIZE

TOBICO MARSH STATE GAME AREA
 SECTION 25, TOWNSHIP 15 NORTH, RANGE 4 EAST
 KAWKAWLIN TOWNSHIP, BAY COUNTY, MICHIGAN

TOPOGRAPHIC SURVEY

PLATE: 1
SHEET: 1 OF 1
REVISION NUMBER: 0
DATE: 01/26/2004